


	AREA
TOTAL SITE AREA	227 M ²
EXISTING RESIDENTIAL	111 M ²
EXISTING NON-RESIDENTIAL	N/A
RESIDENTIAL AREA LOST BY CHANGE OF USE OR DEMOLITION	N/A
NON-RESIDENTIAL AREA LOST BY CHANGE OF USE OR DEMOLITION	N/A
PROPOSED RESIDENTIAL	146 M ²
PROPOSED NON-RESIDENTIAL	N/A
NET ADDITIONAL AREA	35 M ²

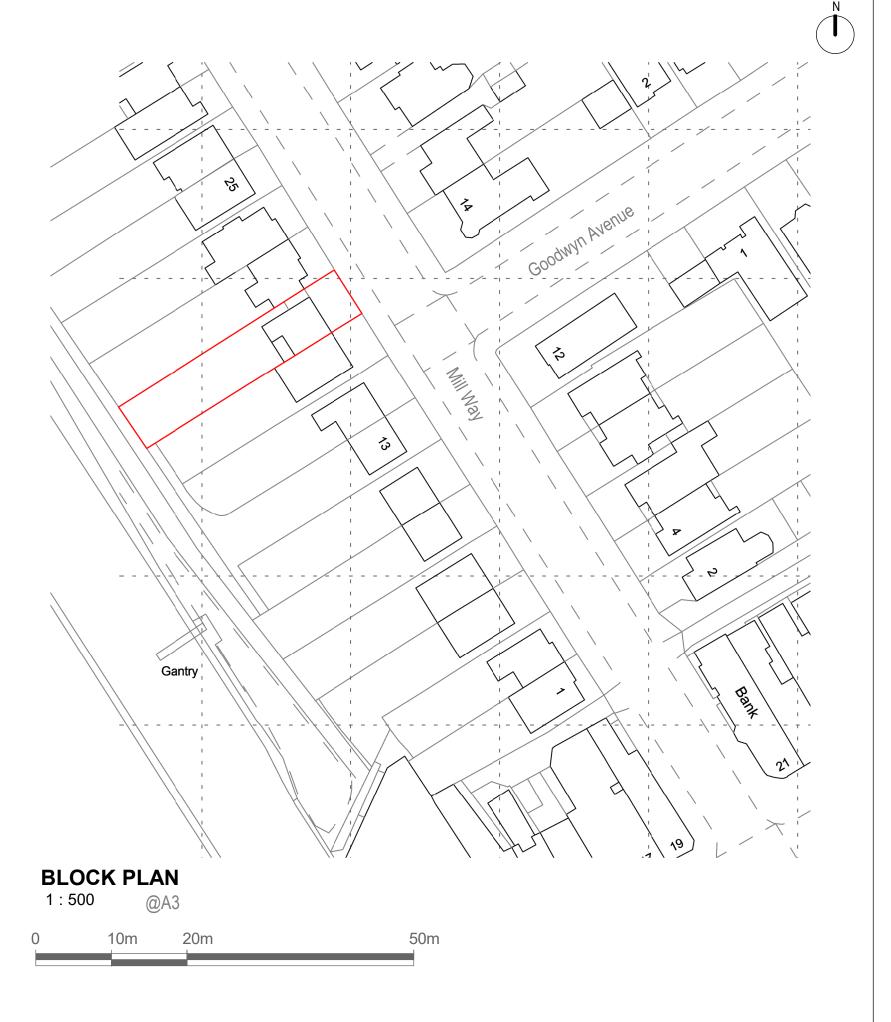

Written dimensions to be taken in preferences to scaled dimensions. The Contractor is responsible for checking all dimensions before work starts.

All work is to be carried out to the requirements, and to the satisfaction of the Local Authority.

These drawings are for planning purposes only

Any discrepancies to be brought to the attention of 4D Planning Consultants immediately.

Description

Rev	Date	Description	by	chk
				_

4D PLANNING™ Chartered Town Planners & Architectural Technicians

Architecture I Town Planning

T: 0203 1500 183 www.GetMePlanning.com

www.GetMePlanning.com

Client Mrs Meytal Stern

Project 19 Mill Way, London NW7 3QR

Title BLOCK AND LOCATION PLANS

| Date: 31.03.2023 | Scale: AS INDICATED | Drawing No.4D-381B E 00 | Drawn by : MAX