


Metres
SCALE 1:1250 @ A3

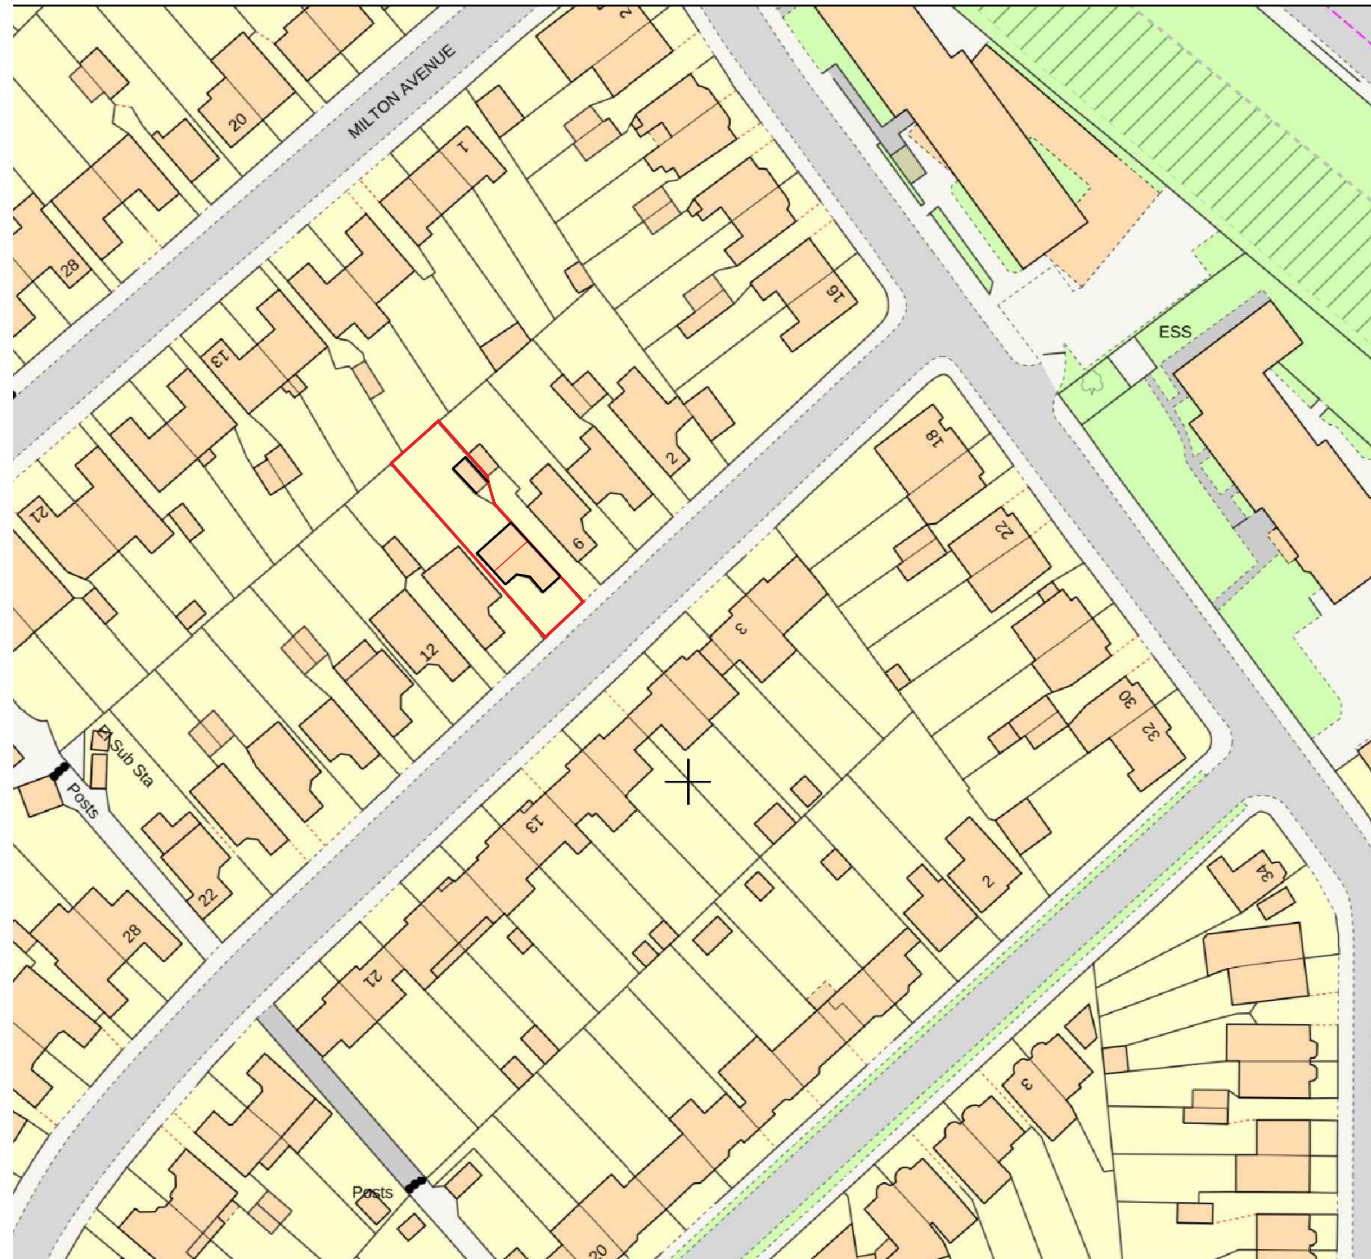

PRELIMINARY

REVISIONS		
NO	REVISION	DATE
A	For Preliminary Issue	21.02.2024

CLIENT DETAILS
DC-EXT-24-016
8 Woodfall Avenue EN5 2EZ

SITE ADDRESS
8 Woodfall Avenue EN5 2EZ

DRAWING TITLE
LOCATION PLAN

Dimension, areas and levels where given are only approximate and subject to site survey.
All dimensions are to be checked on site.
Any discrepancies are to be reported to the architect before the work commences.
Figured dimensions only are to be taken from this drawing.
This drawing is to be read in conjunction with all relevant consultants' and/or specialists drawings/documents and any discrepancies or variations are to be notified to the architect before the affected work commences.

DESIGN BY S. Mamun	DATE 21.02.2024
SCALE 1:1250@A3	
PROJECT NO. DC-EXT-24-016 Loc	REVISION A