


# Block plan 11 Crick Road OX2 6QL

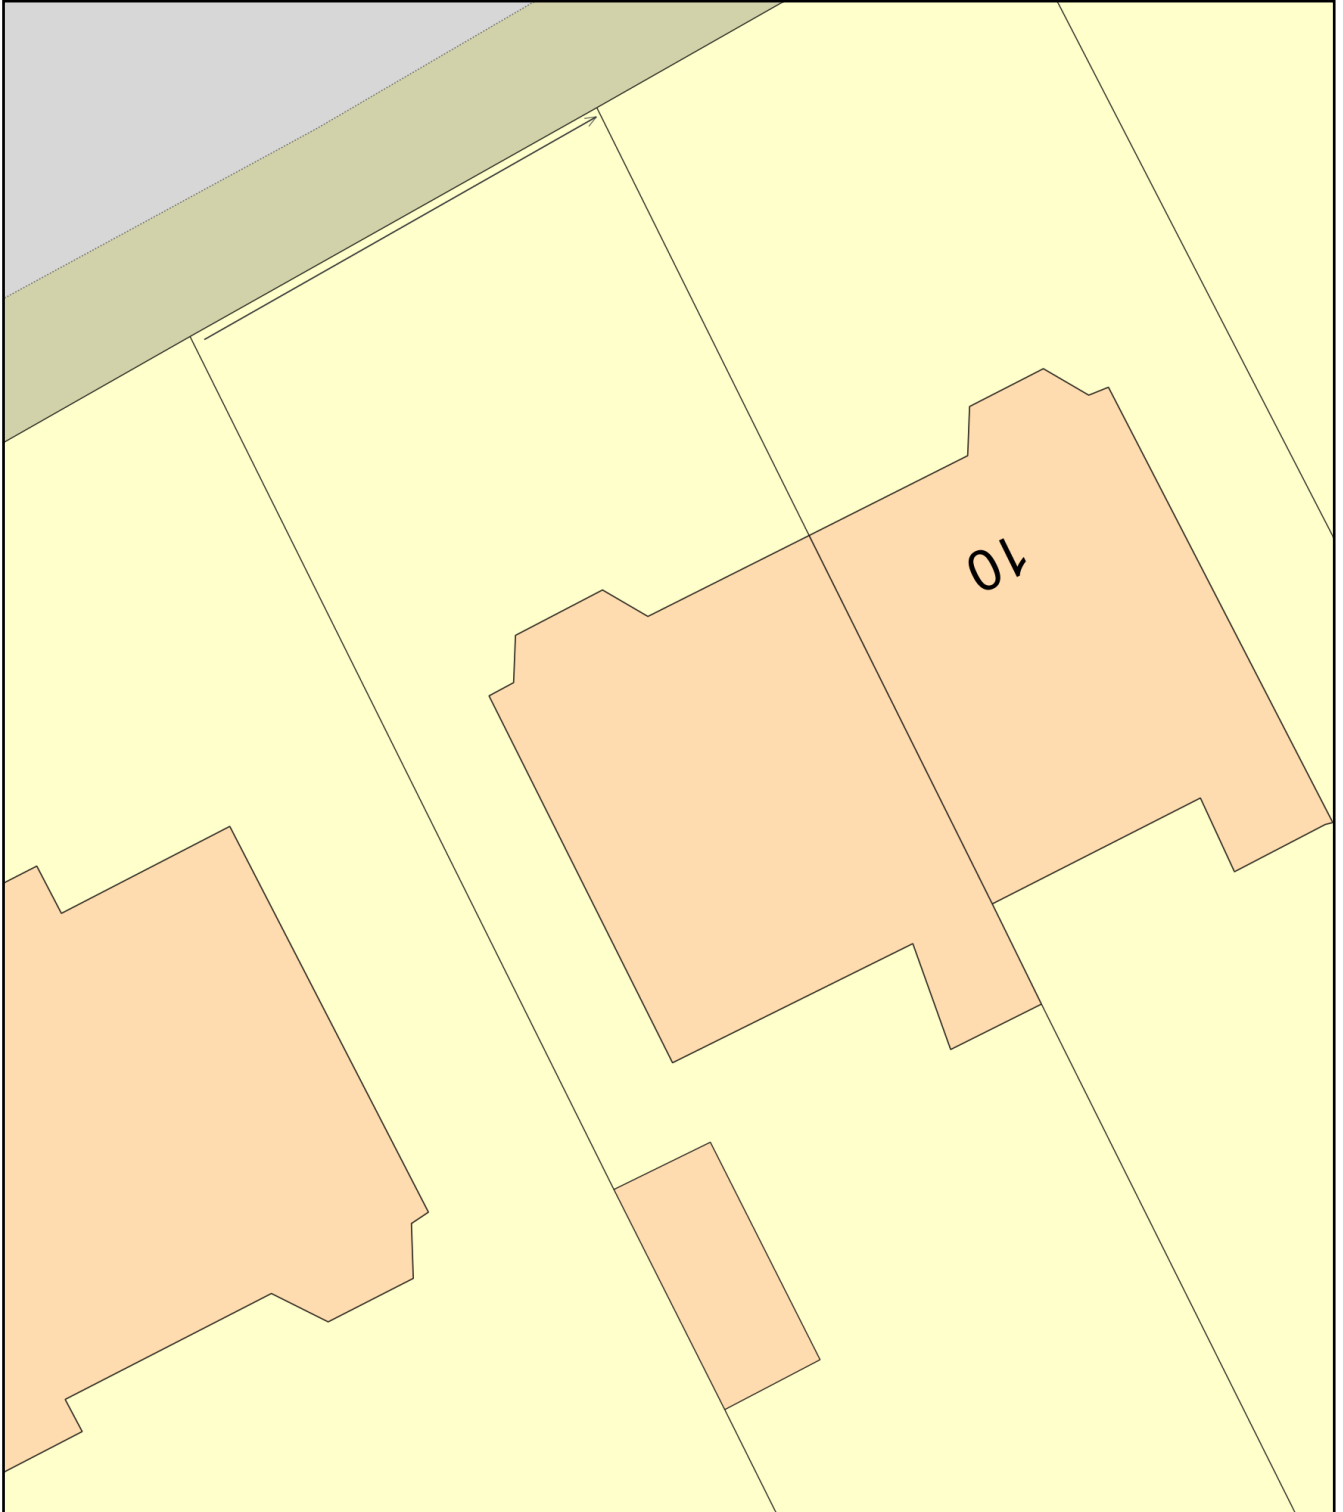

Plan Produced for: Rosalind Elliott  
Date Produced: 03 Apr 2024  
Plan Reference Number: TQRQM24094123129748  
Scale: 1:200 @ A4