


Do not scale from this drawing. All dimensions are approximate and should be checked on site prior to construction. All discrepancies must be reported to the Architect for verification prior to commencement of the affected works.


This drawing is Copyright protected and must not be reproduced or used without prior written permission.

Notes:


All gates and railing to be painted black-blue mix.

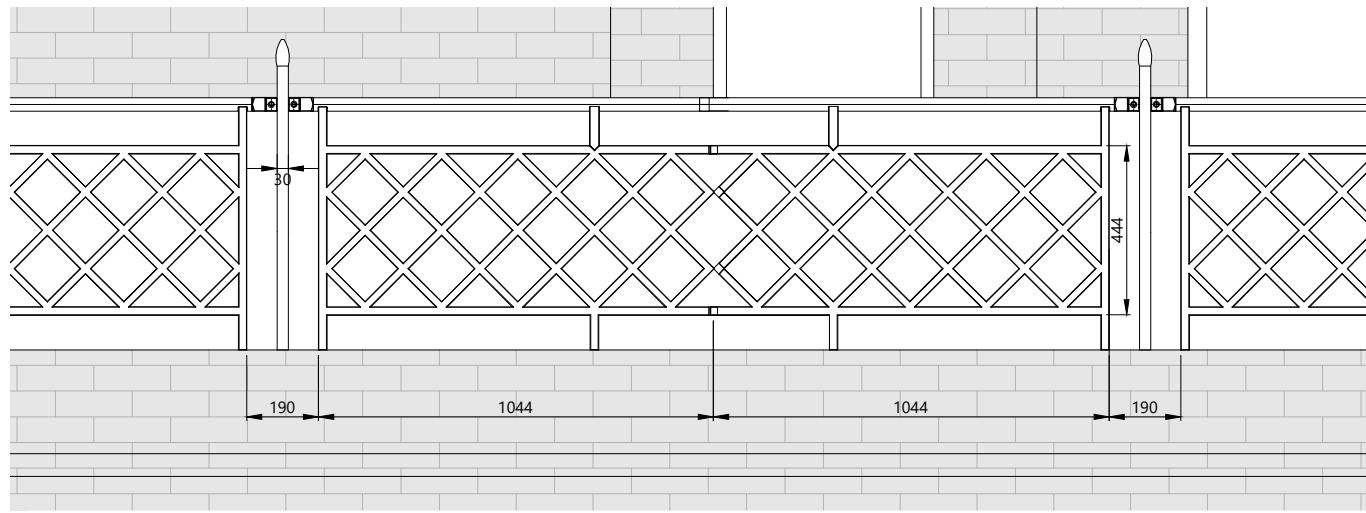


1 Pedestrian Gate Elevation
Scale 1:20

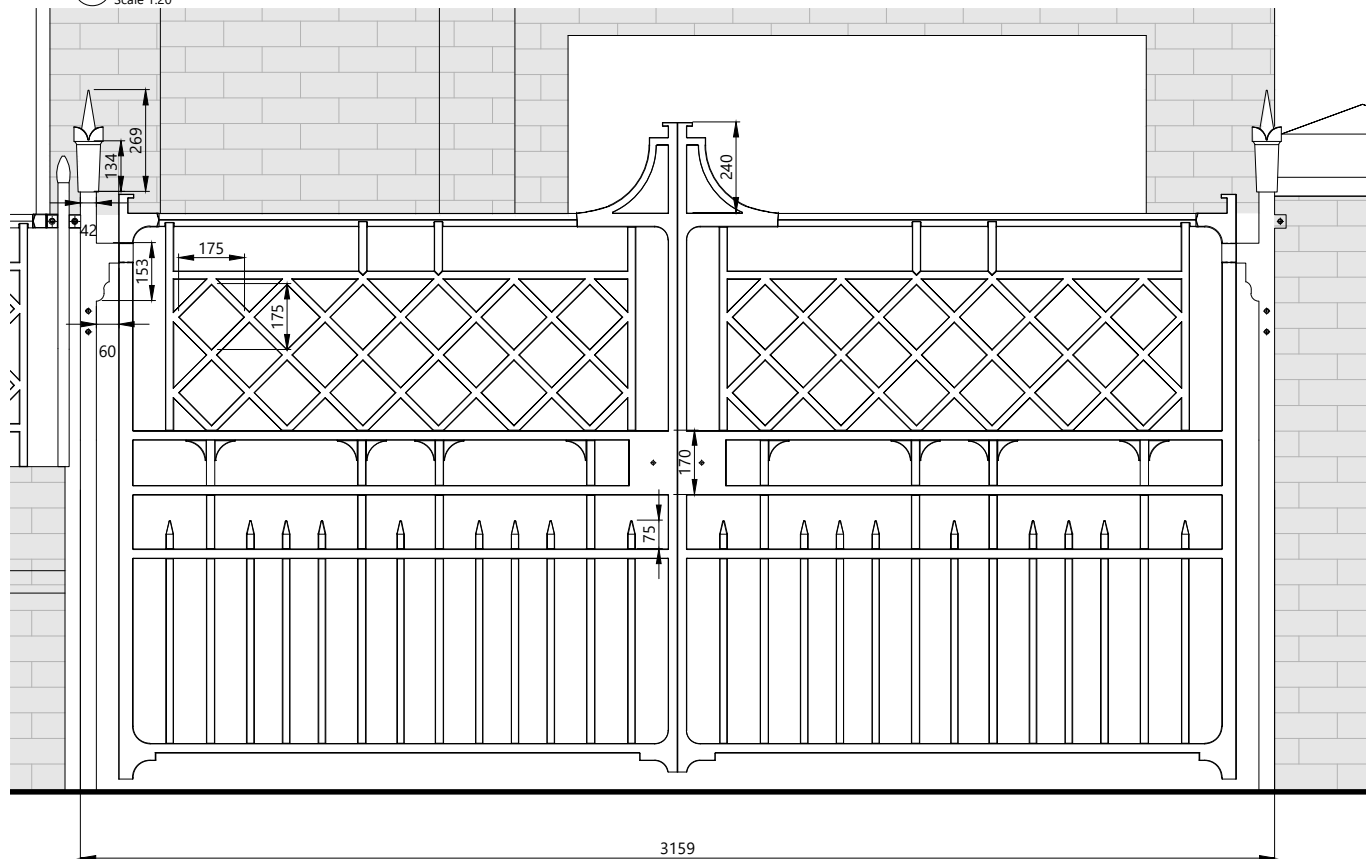



4 Gate Elevation
Scale 1:20

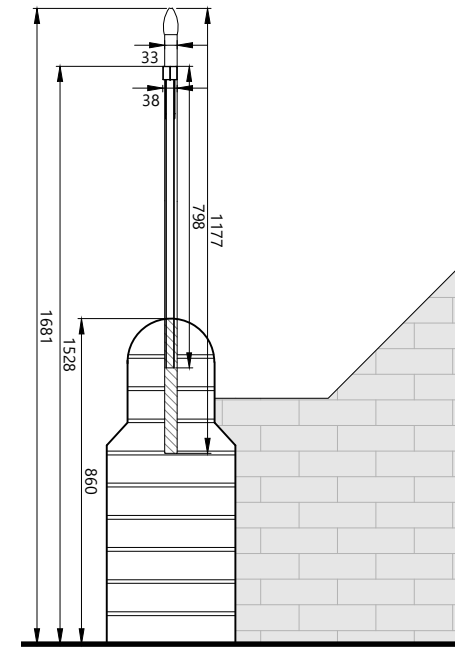

2 Section - Railings
Scale 1:20

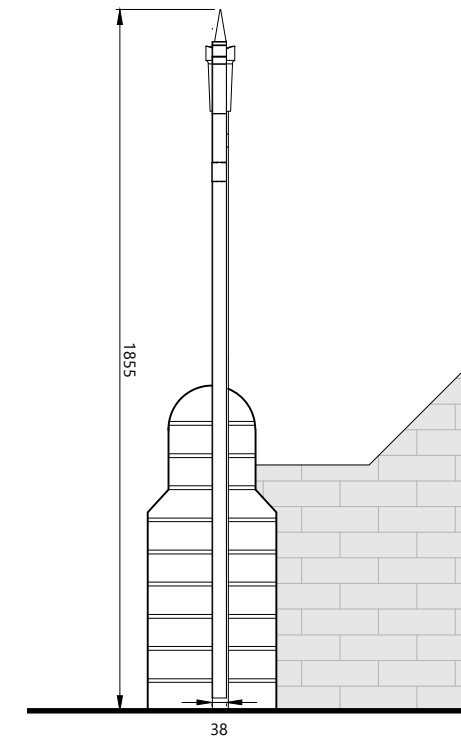

3 Section - Gate
Scale 1:20

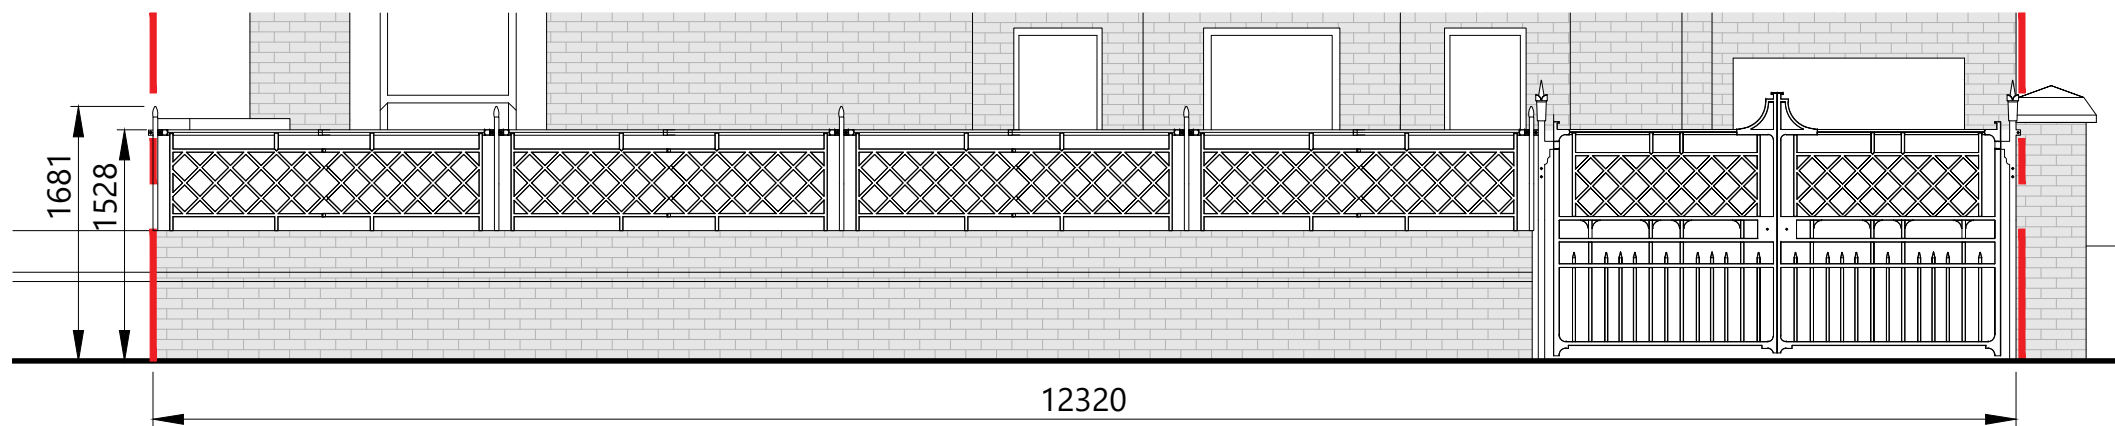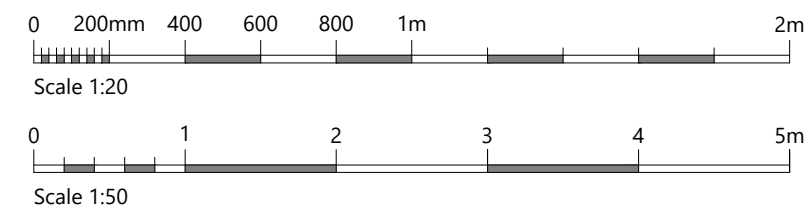

5 Elevation
Scale 1:50

RIACH
architects

65 BANBURY ROAD, OXFORD, OX2 6PE
01865 553 772 | mail@riacharchitects.com | www.riacharchitects.com

CLIENT
C/O Agent

PROJECT
11 Crick Road

DRAWING TITLE
Proposed Sections and Elevations

| | | |
|------------|-------|------|
| DATE | SCALE | SIZE |
| April 2024 | 1:20 | A3 |
| | 1:50 | |

| | | |
|----------|-------|---------|
| STAGE | DRAWN | CHECKED |
| Planning | EM | GT |

| | |
|-------------|----------|
| DRAWING NO. | REVISION |
| 2039_202 | A |