

**Disclaimer**


Adjacent Properties and boundaries are shown for illustrative purposes only and have not been surveyed unless otherwise stated. All areas shown are approximate and should be verified before forming the basis of a decision. Do not scale other than for Planning purposes. All dimensions must be checked by the contractor before commencing work on site. No deviation from this drawing will be permitted without prior written consent of the architect. The copyright of this drawing remains with HMO Designers and may not be reproduced in any form without prior written consent.

**Notes**

Drawing based on survey information by others and subject to planning, building regulation and other statutory approvals.  
 Ordnance Survey, (c) Crown Copyright 2024. All rights reserved. Licence number 100022432



**BLOCK PLAN**  
SCALE 1:200

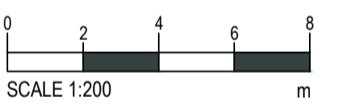

Our Studio // Galcombe house, Copnor Rd, Portsmouth  
 Our Number // 023 9244 3901  
 Our Email // hello@hmodesigners.co.uk  
 Our Website // hmodesigners.co.uk

Project  
**14 Salford Road, Oxford**


Drawing Title  
**Block Plan**

Drawing Number  
**HD0055 - PL01**

Scale  
**1:200 @ A1**

Issue Status  
**Planning**

Drawn  
**TW** Date  
**March 2024**

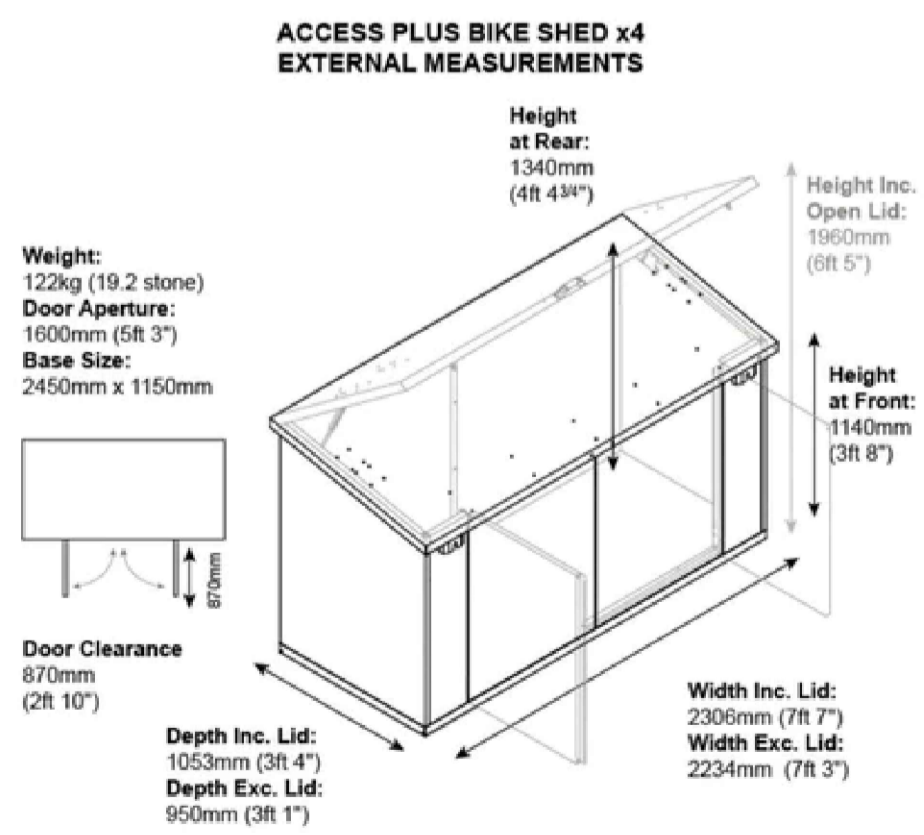

\* Please note, this product needs approx 100mm clearance at the back (from a wall/fence) as the top sticks/swings out a little when the lid is lifted.



**PROPOSED BIKE STORAGE UNIT**  
SCALE - N/A