


Proposed Section AA
Scale 1/100

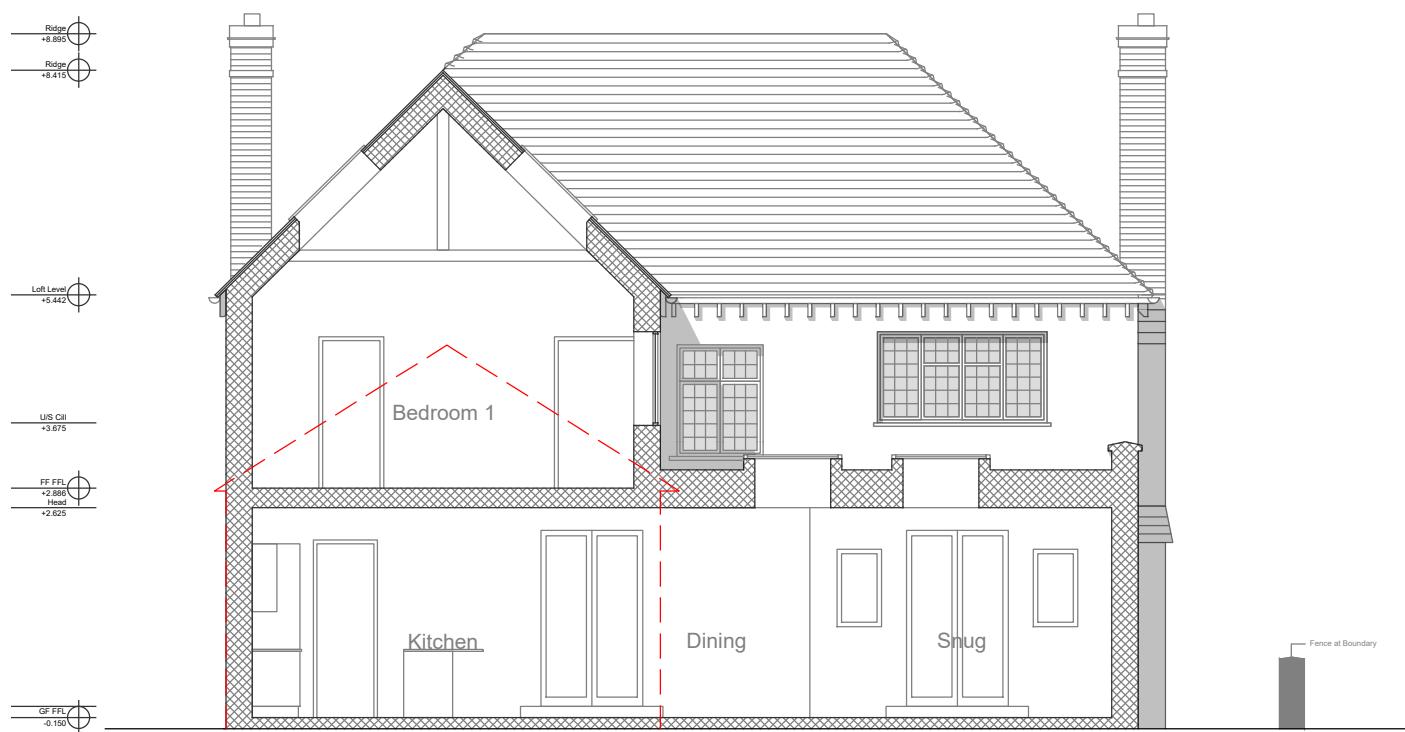

Proposed Section BB
Scale 1/100



		Mr and Mrs Lucking	
		7 Blandford Avenue Oxford OX2 8EA	
		21_005	revision
Planning application note		03.04.24 / date rev	PLA_330 PLA
Hudson Architecture Studio		drawing Proposed Sections	
www.hudson-architects.co.uk studio@hudson-architects.co.uk		scale 1/100 @ A3	drawn by RF
		01865 818195	