

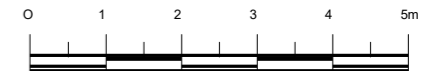



Stamp

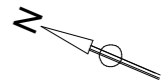

Existing Side

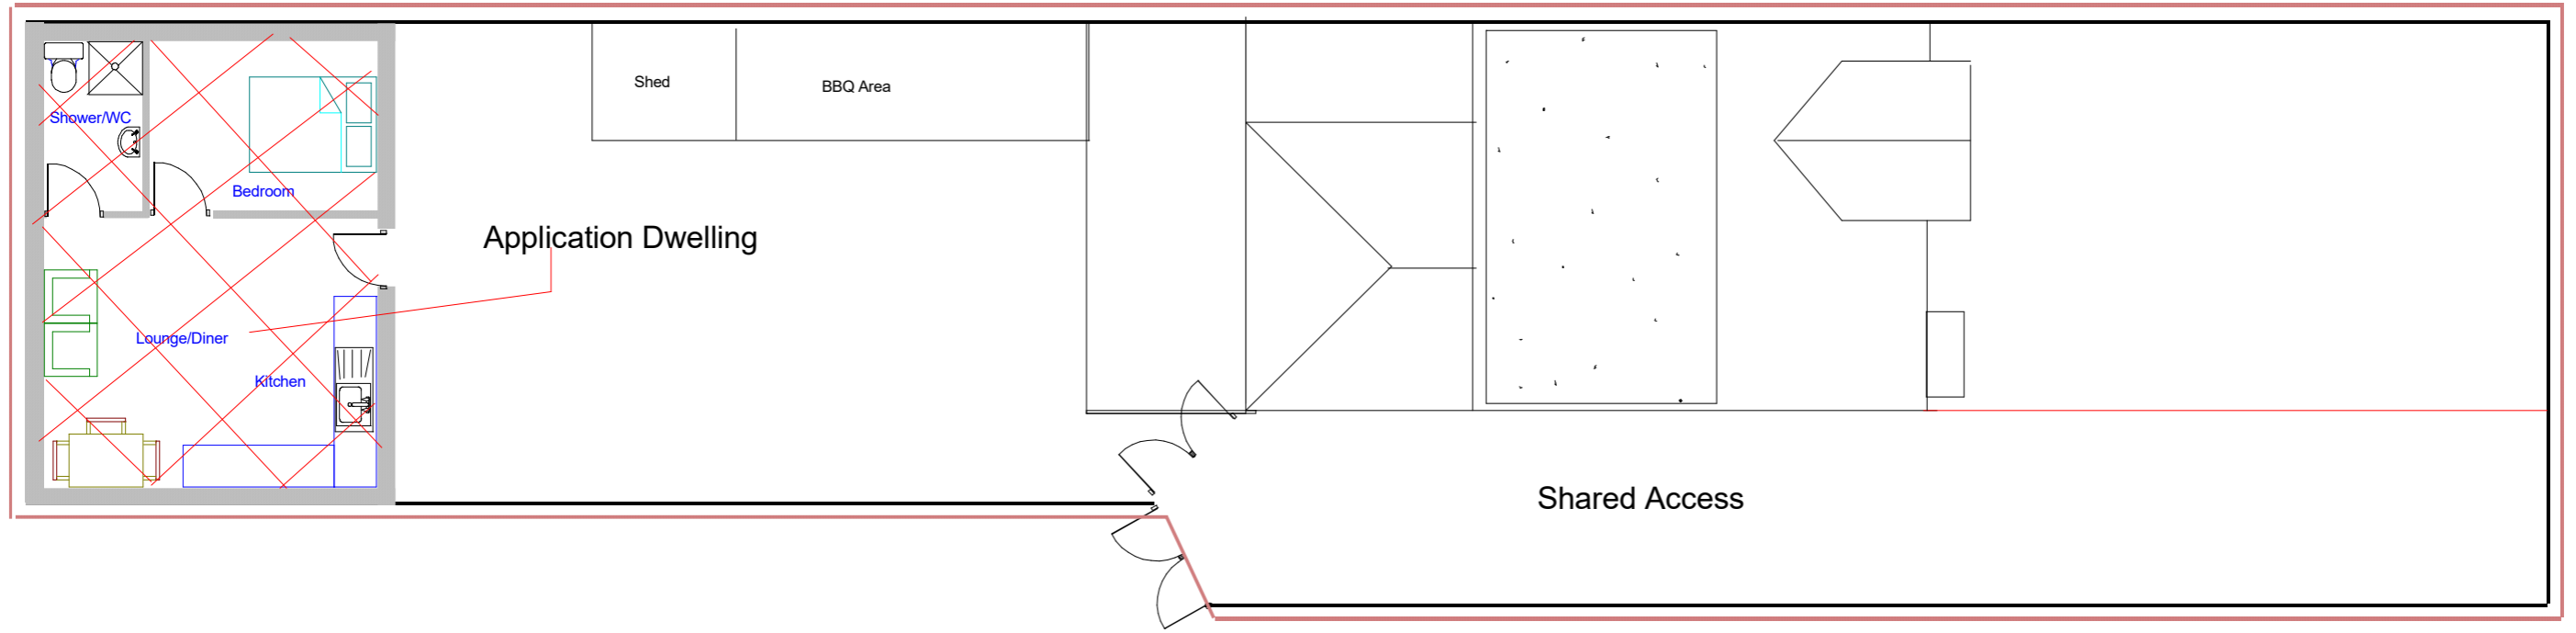

Existing Side

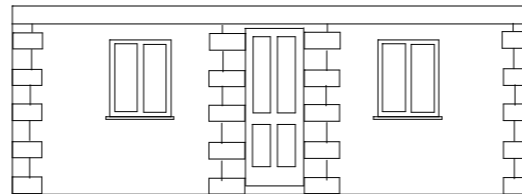

Existing Front



Existing Rear

Project	Existing Detached Dwelling
For	60 Herschel Crescent Littlemore Oxford
Drawn	Pope Ingram Associates (Services & Management) 44 Campion Road Abingdon OX14 3TQ Tel: 01235 526676 Mob: 07881 408836
	1 : 100
Drwg No:	3158/Clued