



**1 EXISTING SITE SECTION - NORTH 1**  
1 : 500

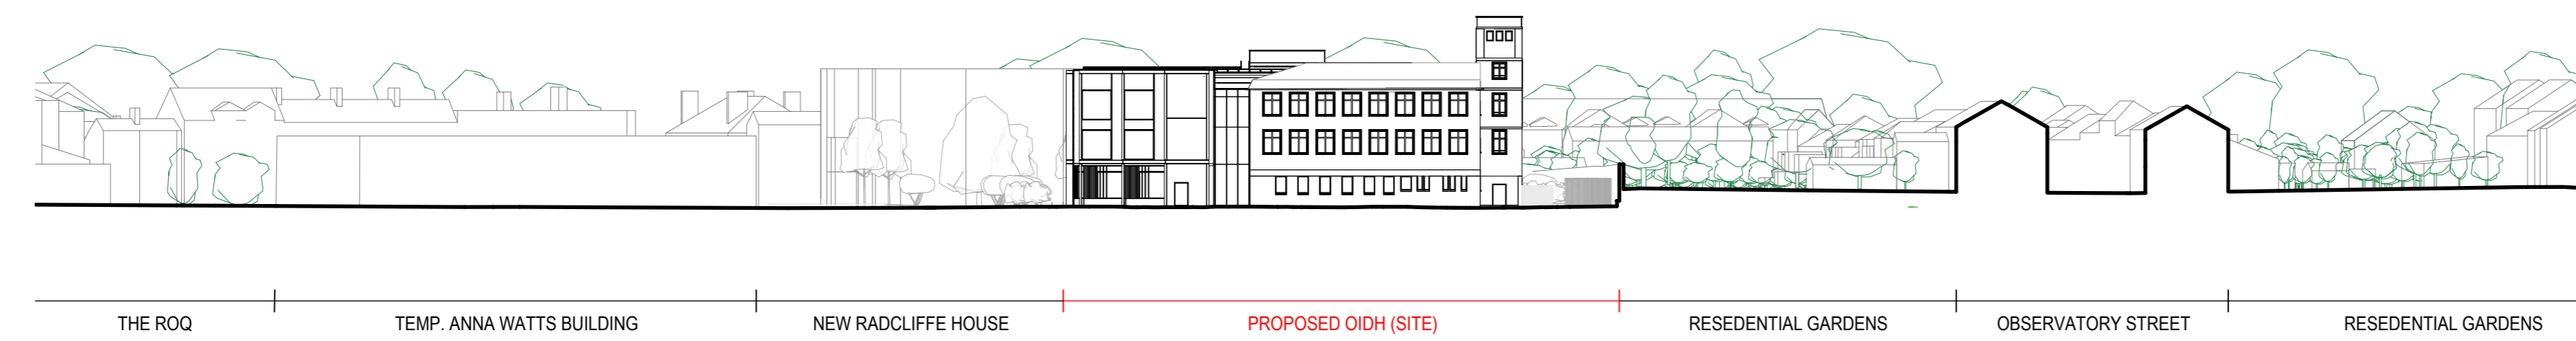

**2 EXISTING SITE SECTION - EAST 1**  
1 : 500


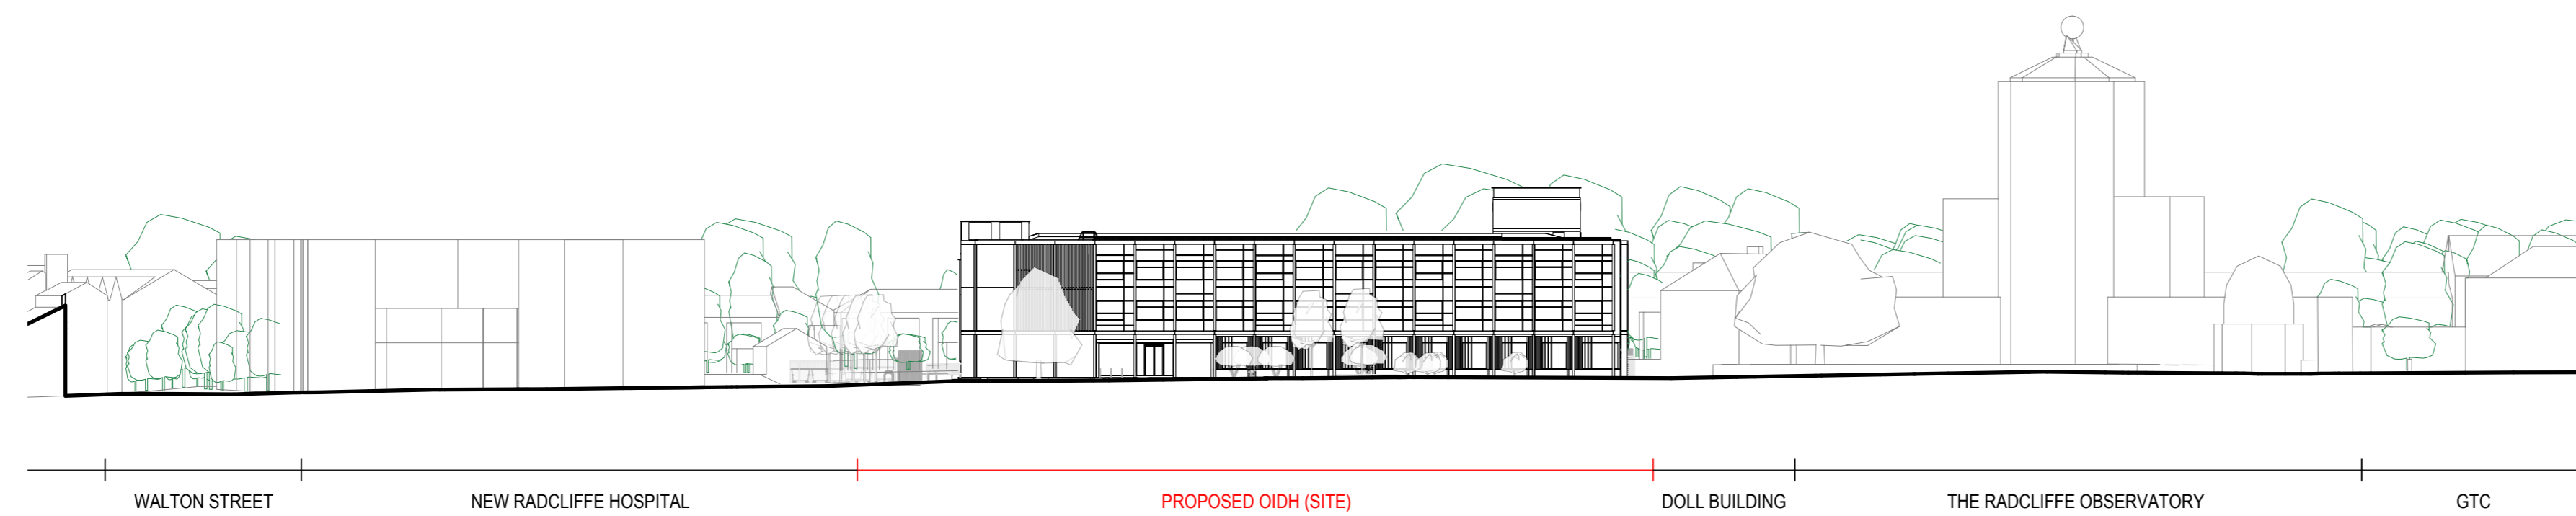


**3 EXISTING SITE SECTION - SOUTH 1**  
1 : 500



**4 EXISTING SITE SECTION - WEST 1**  
1 : 500

- NOTES:
1. ALL DIMENSIONS ARE IN MILLIMETERS UNLESS OTHERWISE NOTED
  2. DO NOT SCALE FROM THIS DRAWING
  3. ALL DIMENSIONS AND LEVELS ARE TO BE CONFIRMED
  4. ALL DRAWINGS ARE TO BE READ IN CONJUNCTION WITH ALL OTHER RELEVANT DRAWINGS AND SPECIFICATIONS
  5. ANY DISCREPANCIES BETWEEN ARCHITECTURAL, STRUCTURAL AND SERVICES DRAWINGS SHALL BE BROUGHT TO THE ENGINEERS NOTICE PRIOR TO EXECUTION OF ANY WORK ON SITE
  6. THE CONTRACTOR SHALL BE RESPONSIBLE FOR PRODUCING A COMPLETE SET OF DETAILED, COORDINATED SHOP DRAWINGS FOR CONSULTANTS APPROVAL PRIOR TO EXECUTION OF ANY WORK ON SITE
  7. THESE DRAWINGS ARE THE EXCLUSIVE PROPERTY OF NBBJ AND HAVE BEEN PREPARED FOR USE IN THE EXECUTION OF THE ENCLOSED PROJECT. USE OR REPRODUCTION FOR ANY OTHER PURPOSE WITHOUT THE WRITTEN PERMISSION OF NBBJ IS PROHIBITED.
  8. DRAWINGS ARE INTENDED TO BE VIEWED ELECTRONICALLY OR TO BE PRINTED IN COLOUR.

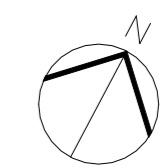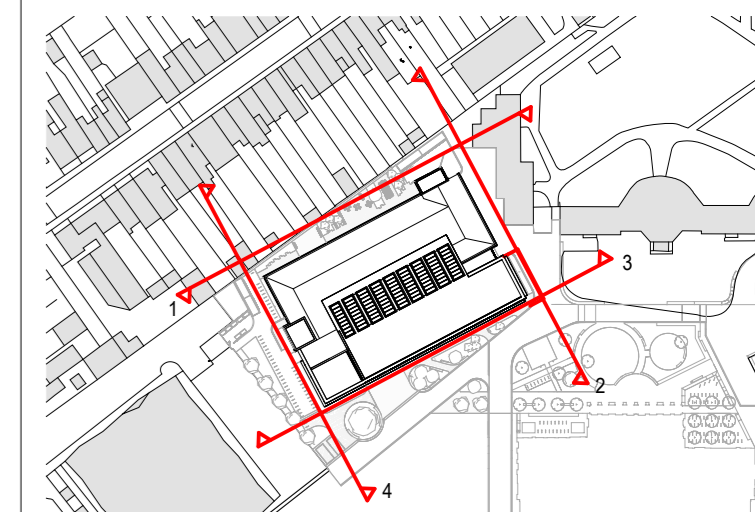

DRAWING ISSUE HISTORY:

ISSUE	DATE	DESCRIPTION
P02	15.03.2024	DRAFT PLANNING ISSUE
P01	09.02.24	ISSUED FOR PLANNING AND STAGE 3

DRAWING SUITABILITY CODE:  
**S4 - FOR STAGE APPROVAL**

REVISION STATUS:  
**PRELIMINARY**

PROJECT NAME:  
**Oxford Institute of Digital Health (OIDH)**

PROJECT NUMBER: <b>103079.00</b>	PROJECT STAGE: <b>STAGE 3</b>	
DRAWN: SB	CHECKED: DP	APPROVED: TW
SCALE: As indicated@ A1	ISSUE DATE: 15.03.2024	
DRAWING NAME: <b>PROPOSED - SITE SECTIONS</b>		

DRAWING NUMBER: <b>598-NBBJ-ZZ-XX-DR-A-103001</b>	ISSUE: <b>P02</b>
--	----------------------



SCALE: 1:500