


2 EXISTING - SECTION 4

1 EXISTING - SECTION 3

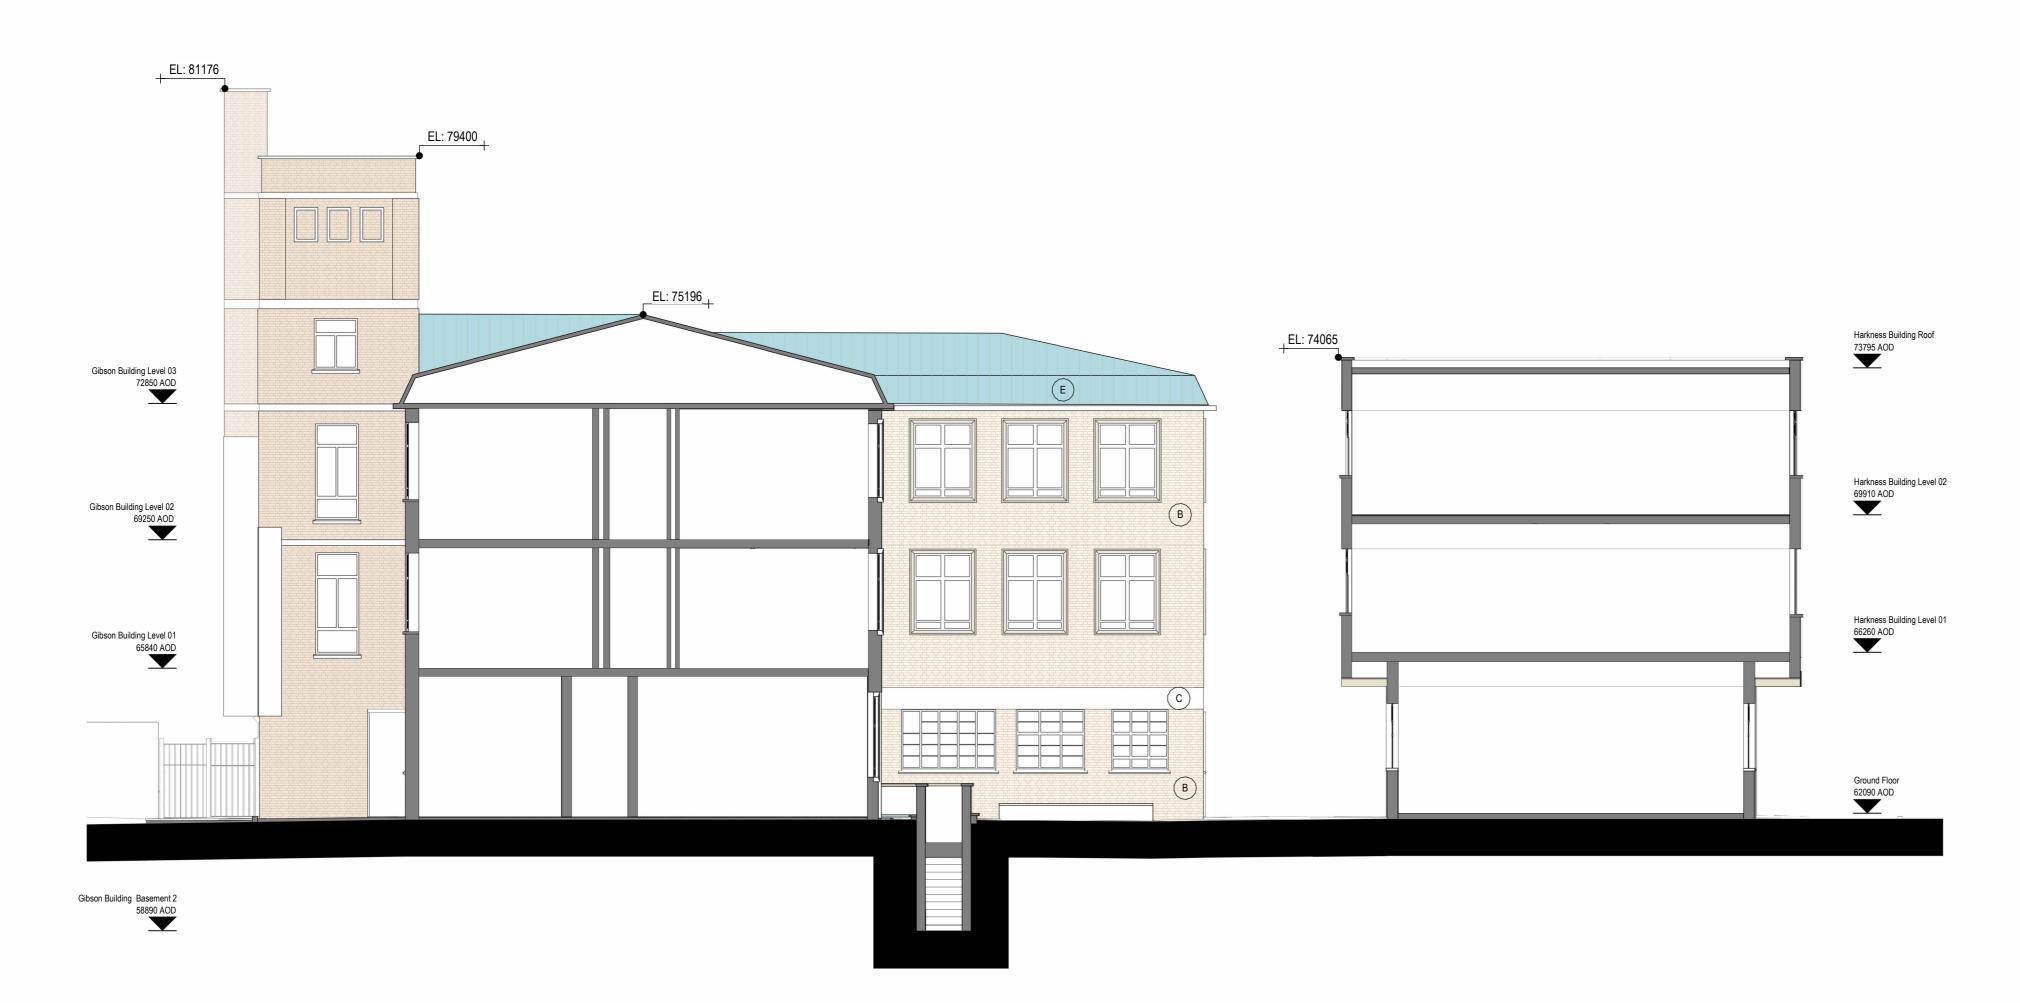

SCALE: 1:100 0 2m 4m 8m

