

**nbbj**

230 CITY ROAD, THIRD FLOOR  
LONDON, EC1V 2TT  
PHONE +44 (0)207 939 3700  
FAX +44 (0)207 939 3799  
www.nbbj.com




- NOTES:**
- ALL DIMENSIONS ARE IN MILLIMETERS UNLESS OTHERWISE NOTED
  - DO NOT SCALE FROM THIS DRAWING
  - ALL DIMENSIONS AND LEVELS ARE TO BE CONFIRMED
  - ALL DRAWINGS ARE TO BE READ IN CONJUNCTION WITH ALL OTHER RELEVANT DRAWINGS AND SPECIFICATIONS
  - ANY DISCREPANCIES BETWEEN ARCHITECTURAL, STRUCTURAL AND SERVICES DRAWINGS SHALL BE BROUGHT TO THE ENGINEERS NOTICE PRIOR TO EXECUTION OF ANY WORK ON SITE
  - THE CONTRACTOR SHALL BE RESPONSIBLE FOR PRODUCING A COMPLETE SET OF DETAILED, COORDINATED SHOP DRAWINGS FOR CONSULTANTS APPROVAL PRIOR TO EXECUTION OF ANY WORK ON SITE THESE DRAWINGS ARE THE EXCLUSIVE PROPERTY OF NBBJ AND HAVE BEEN PREPARED FOR USE IN THE EXECUTION OF THE ENCLOSED PROJECT. USE OR REPRODUCTION FOR ANY OTHER PURPOSE WITHOUT THE WRITTEN PERMISSION OF NBBJ IS PROHIBITED. DRAWINGS ARE INTENDED TO BE VIEWED ELECTRONICALLY OR TO BE PRINTED IN COLOUR.

Site Boundary Reference:  
Annex A - Radcliffe Observatory Site revised boundary plan v2

**LEGEND**

- Planning Application Boundary (Area: 4262sqm)
- Other Land Owned By Applicant (University of Oxford)

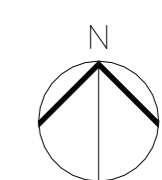

**DRAWING ISSUE HISTORY:**

ISSUE	DATE	DESCRIPTION
P04	02.04.2024	PLANNING ISSUE
P03	28.03.2024	PLANNING ISSUE
P02	09.02.24	ISSUED FOR PLANNING AND STAGE 3
P01	15.12.23	ISSUED FOR LAYOUT FREEZE

ISSUE	DATE	DESCRIPTION
P04	02.04.2024	PLANNING ISSUE
P03	28.03.2024	PLANNING ISSUE
P02	09.02.24	ISSUED FOR PLANNING AND STAGE 3
P01	15.12.23	ISSUED FOR LAYOUT FREEZE

DRAWING SUITABILITY CODE:  
**S4 - FOR STAGE APPROVAL**

REVISION STATUS:  
**PRELIMINARY**


PROJECT NAME:  
**Oxford Institute of Digital Health (OIDH)**

PROJECT NUMBER: <b>103079.00</b>	PROJECT STAGE: <b>STAGE 3</b>
-------------------------------------	----------------------------------

DRAWN: SB	CHECKED: DP	APPROVED: TW
-----------	-------------	--------------

SCALE: As indicated@ A1 | ISSUE DATE: 02.04.2024  
DRAWING NAME:  
**EXISTING - SITE LOCATION PLAN**

DRAWING NUMBER: <b>598-NBBJ-ZZ-XX-DR-A-001001</b>	ISSUE: <b>P04</b>
--	----------------------

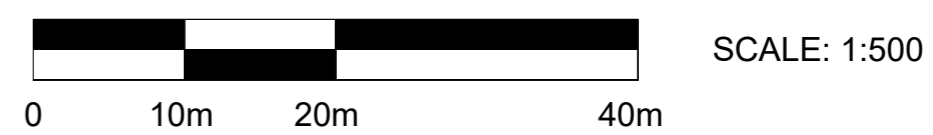

02/04/2024 16:02:57 Autodesk Docs://103079.00 - Oxford Institute of Digital Health R22/598-NBBJ-ZZ-XX-103-A-400000.rvt