


2 PROPOSED - SECTION 3
1:100

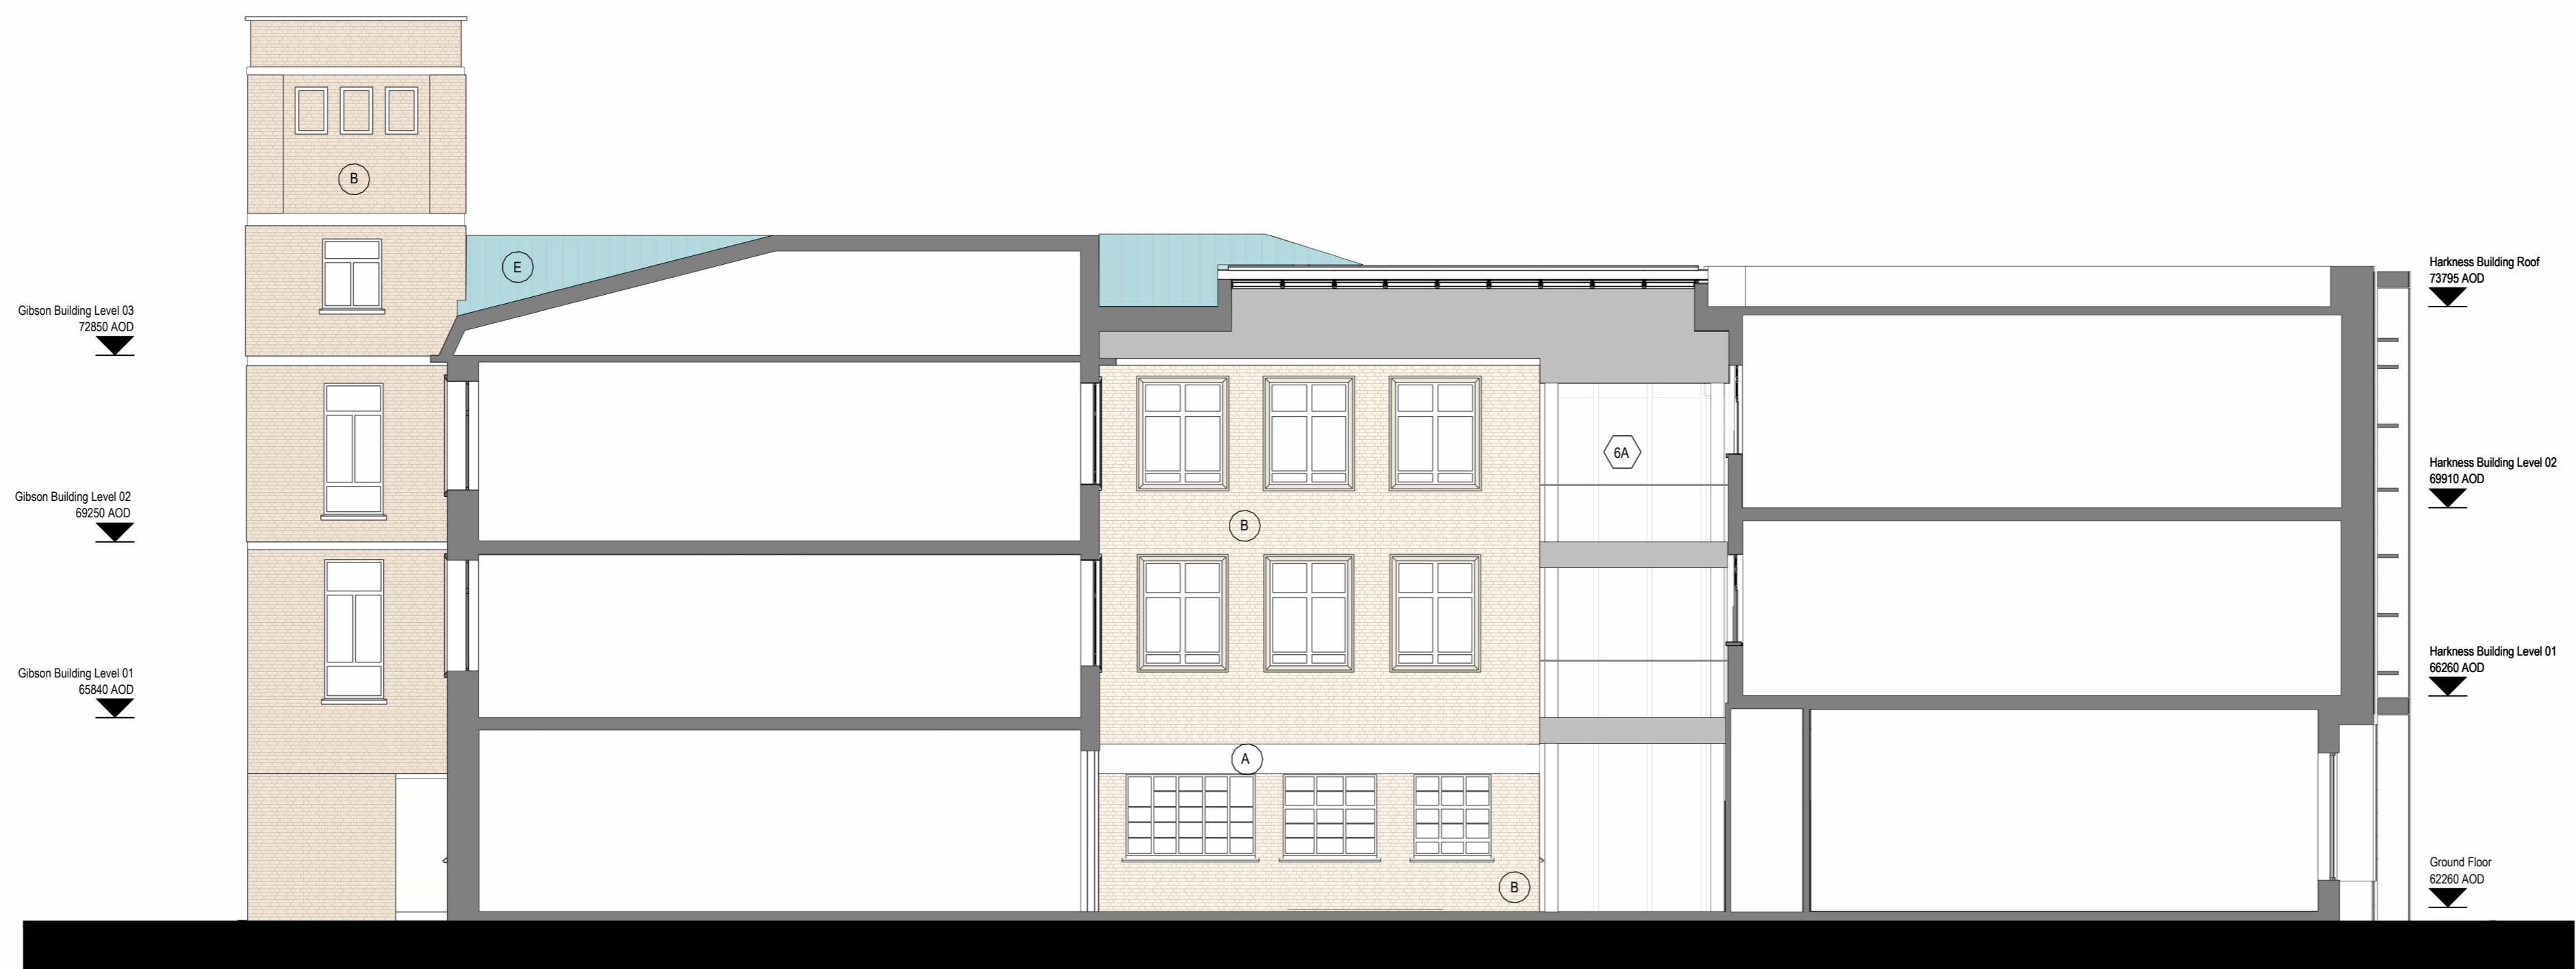

1 PROPOSED - SECTION 4
1:100

- NOTES:
- ALL DIMENSIONS ARE IN MILLIMETERS UNLESS OTHERWISE NOTED
 - DO NOT SCALE FROM THIS DRAWING
 - ALL DIMENSIONS AND LEVELS ARE TO BE CONFIRMED
 - ALL DRAWINGS ARE TO BE READ IN CONJUNCTION WITH ALL OTHER RELEVANT DRAWINGS AND SPECIFICATIONS
 - ANY DISCREPANCIES BETWEEN ARCHITECTURAL, STRUCTURAL AND SERVICES DRAWINGS SHALL BE BROUGHT TO THE ENGINEERS NOTICE PRIOR TO EXECUTION OF ANY WORK ON SITE
 - THE CONTRACTOR SHALL BE RESPONSIBLE FOR PRODUCING A COMPLETE SET OF DETAILED, COORDINATED SHOP DRAWINGS FOR CONSULTANTS APPROVAL PRIOR TO EXECUTION OF ANY WORK ON SITE
 - THESE DRAWINGS ARE THE EXCLUSIVE PROPERTY OF NBBJ AND HAVE BEEN PREPARED FOR USE IN THE EXECUTION OF THE ENCLOSED PROJECT. USE OR REPRODUCTION FOR ANY OTHER PURPOSE WITHOUT THE WRITTEN PERMISSION OF NBBJ IS PROHIBITED.
 - DRAWINGS ARE INTENDED TO BE VIEWED ELECTRONICALLY OR TO BE PRINTED IN COLOUR.

ADDITIONAL NOTES: GIBSON LEVEL 3 AND ROOF HAVE BEEN MODELLED AND DRAWN ON ASSUMED INFORMATION

- RETAINED EXISTING MATERIALS
- (A) RENDER FINISH
 - (B) BRICKWORK
 - (C) CONCRETE
 - (D) METAL
 - (E) PATINATED COPPER
 - (F) ROOF FELT/ MEMBRANE
 - (G) SEDUM ROOF

- PROPOSED MATERIALS LEGEND
- (1A) NEW WINDOW: METAL FRAME - CLEAR GLAZING
 - (1B) NEW WINDOW: METAL FRAME - OPAQUE GLAZING
 - (2) BRICK (TO MATCH EXISTING)
 - (3A) EXISTING TILE CILL RETAINED
 - (3B) WINDOW REVEAL: PRE-CAST PROFILE
 - (3C) WINDOW REVEAL: METAL PROFILE
 - (4) METAL FLASHING
 - (5) GLASS PANEL - OPAQUE
 - (6A) CURTAIN WALLING - CLEAR GLASS
 - (6B) CURTAIN WALLING - OPAQUE GLASS
 - (7A) NATURAL STONE: SOLID PANEL
 - (7B) NATURAL STONE: SOLID PANEL: VERTICAL RIB PATTERN
 - (7C) NATURAL STONE: VERTICAL BAGUETTES, WITH METAL CLADDING/ LOUVRES BEHIND
 - (7D) NATURAL STONE: VERTICAL BAGUETTES, OPEN BEHIND
 - (8A) TIMBER: SOLID PANEL
 - (8B) TIMBER: VERTICAL SHADING
 - (9) METAL CLADDING
 - (10) METAL HORIZONTAL SHADING

REFER TO ROOF AND LEVEL 3 PLANS FOR ROOF FINISHES

DRAWING ISSUE HISTORY:

ISSUE	DATE	DESCRIPTION
P02	28.03.2024	PLANNING ISSUE
P01	09.02.24	ISSUED FOR PLANNING AND STAGE 3

DRAWING SUITABILITY CODE:
S4 - FOR STAGE APPROVAL

REVISION STATUS:
PRELIMINARY

PROJECT NAME:
Oxford Institute of Digital Health (OIDH)

PROJECT NUMBER: 103079.00
PROJECT STAGE: STAGE 3

DRAWN: SB CHECKED: DP APPROVED: TW
SCALE: As indicated@ A1 ISSUE DATE: 28.03.2024

DRAWING NAME:
PROPOSED - SECTIONAL ELEVATIONS 2

DRAWING NUMBER: 598-NBBJ-ZZ-DR-A-302003
ISSUE: P02

