


NOTES
 © SIDLEYS - THE COPYRIGHT OF ALL OR PART OF THIS DRAWING RESTS WITH SIDLEYS CHARTERED SURVEYORS.

ALL DIMENSIONS SHALL BE CHECKED BY THE PARTY TO WHOM THE DRAWING HAS BEEN ISSUED. ANY DISCREPANCIES SHALL BE BROUGHT TO THE ATTENTION OF SIDLEYS.

DO NOT SCALE FROM THIS DRAWING.

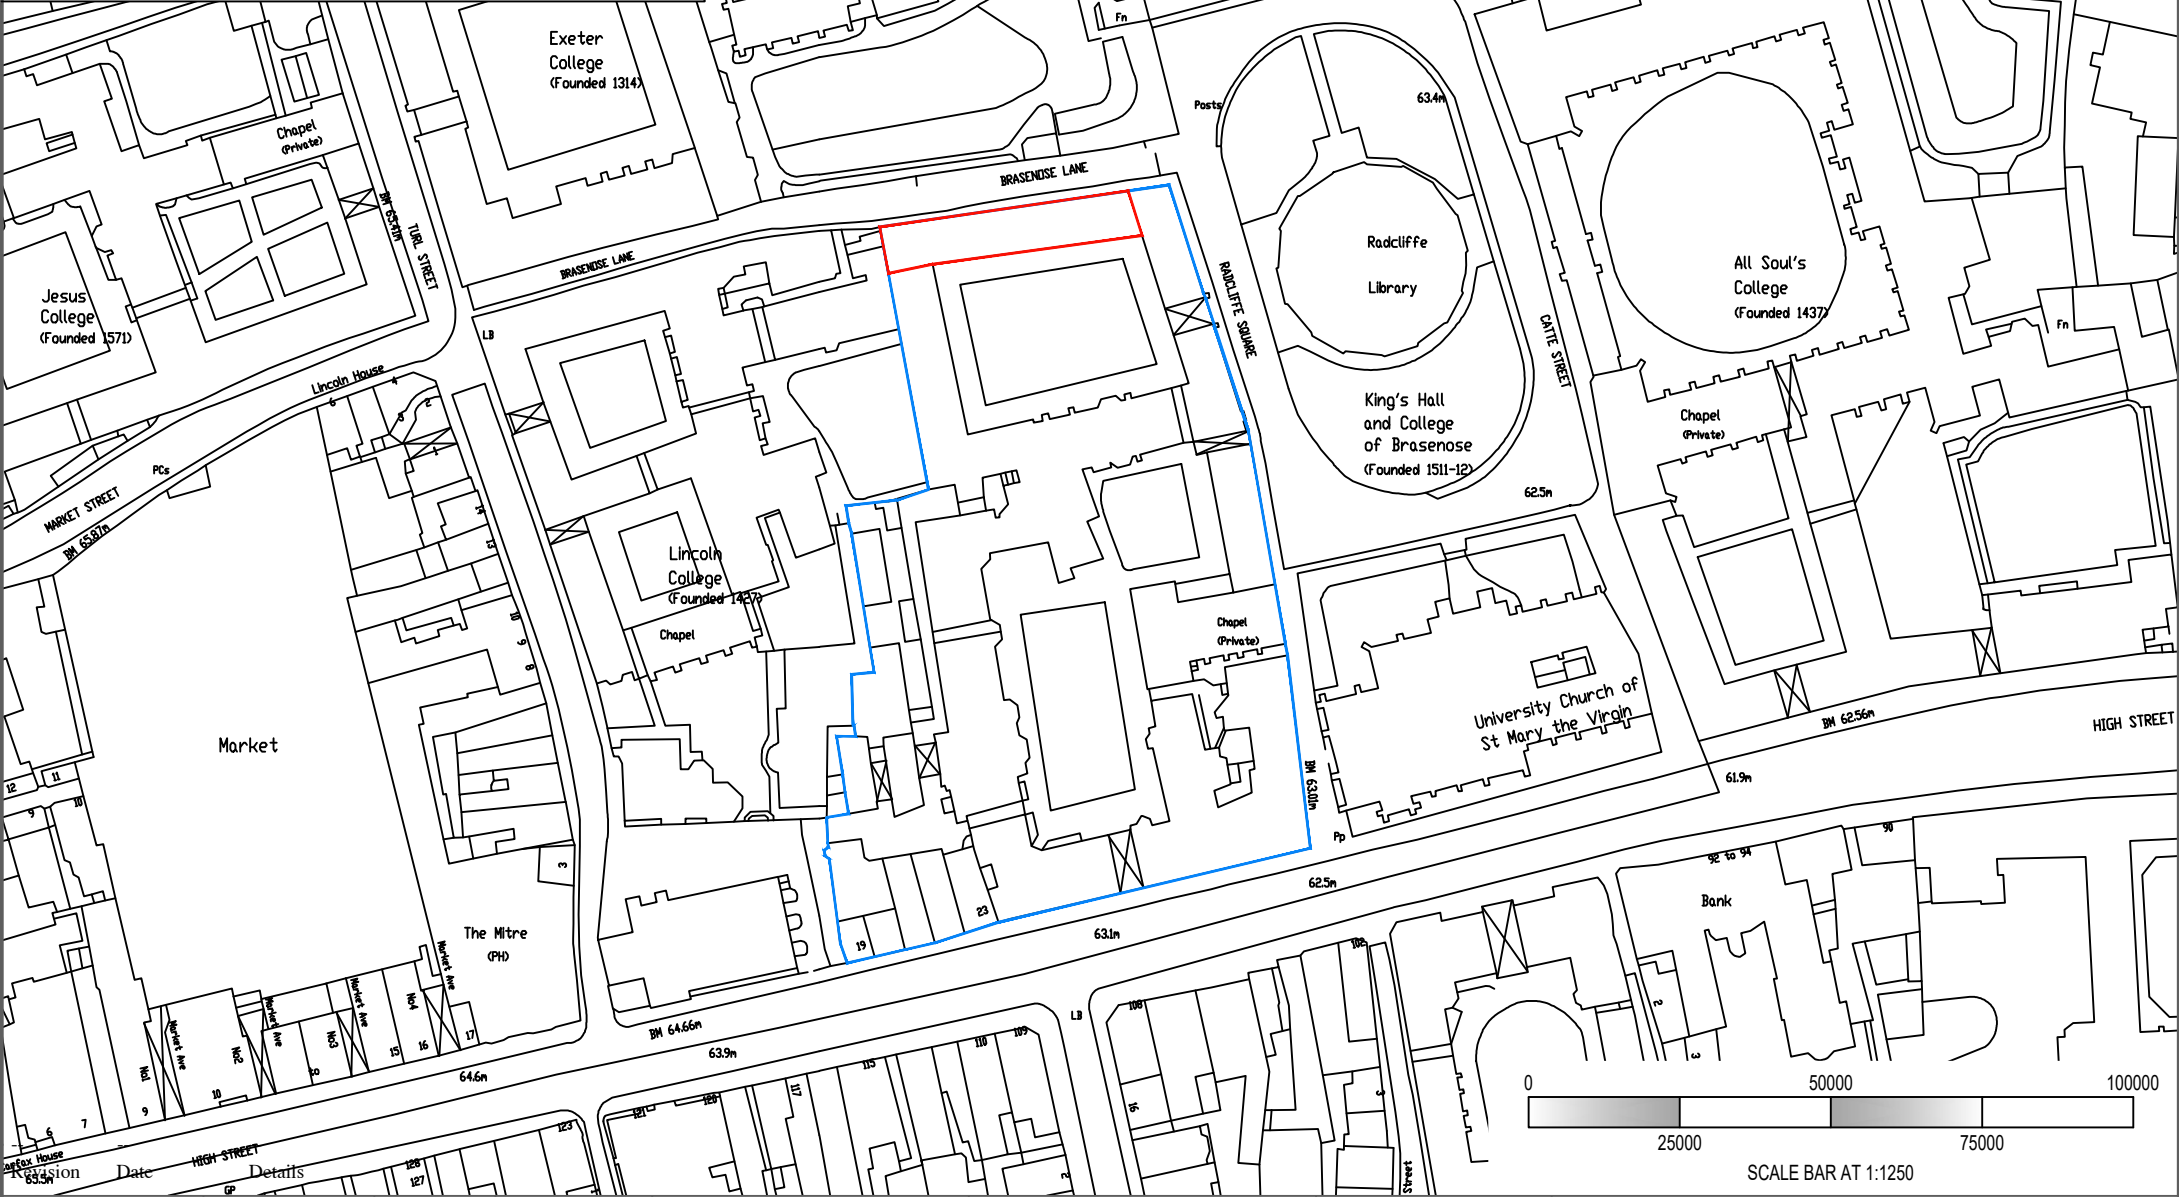

Scale:
1:1250 @ A4

Job No:
6-0897

Drawn by:
PT



BRASENSE COLLEGE

STAIRS III-IV

REPRODUCED FROM THE ORDNANCE SURVEY MAP WITH THE PERMISSION OF HM STATIONERY OFFICE CROWN COPYRIGHT RESERVED No ES 849669

Sidleys
 CHARTERED SURVEYORS

6 KING EDWARD STREET, OXFORD, OX1 4JL
 (01865) 726016 www.sidleys.co.uk

Date:
MAR 2024

Drawing No:
LP-01

Checked by:
DT



BRASENSE COLLEGE
 OXFORD
 OX1 4AJ

LOCATION PLAN

RESERVED No ES 849669

Sidleys
 CHARTERED SURVEYORS

6 KING EDWARD STREET, OXFORD, OX1 4JL
 (01865) 726016 www.sidleys.co.uk