


# Location Plan

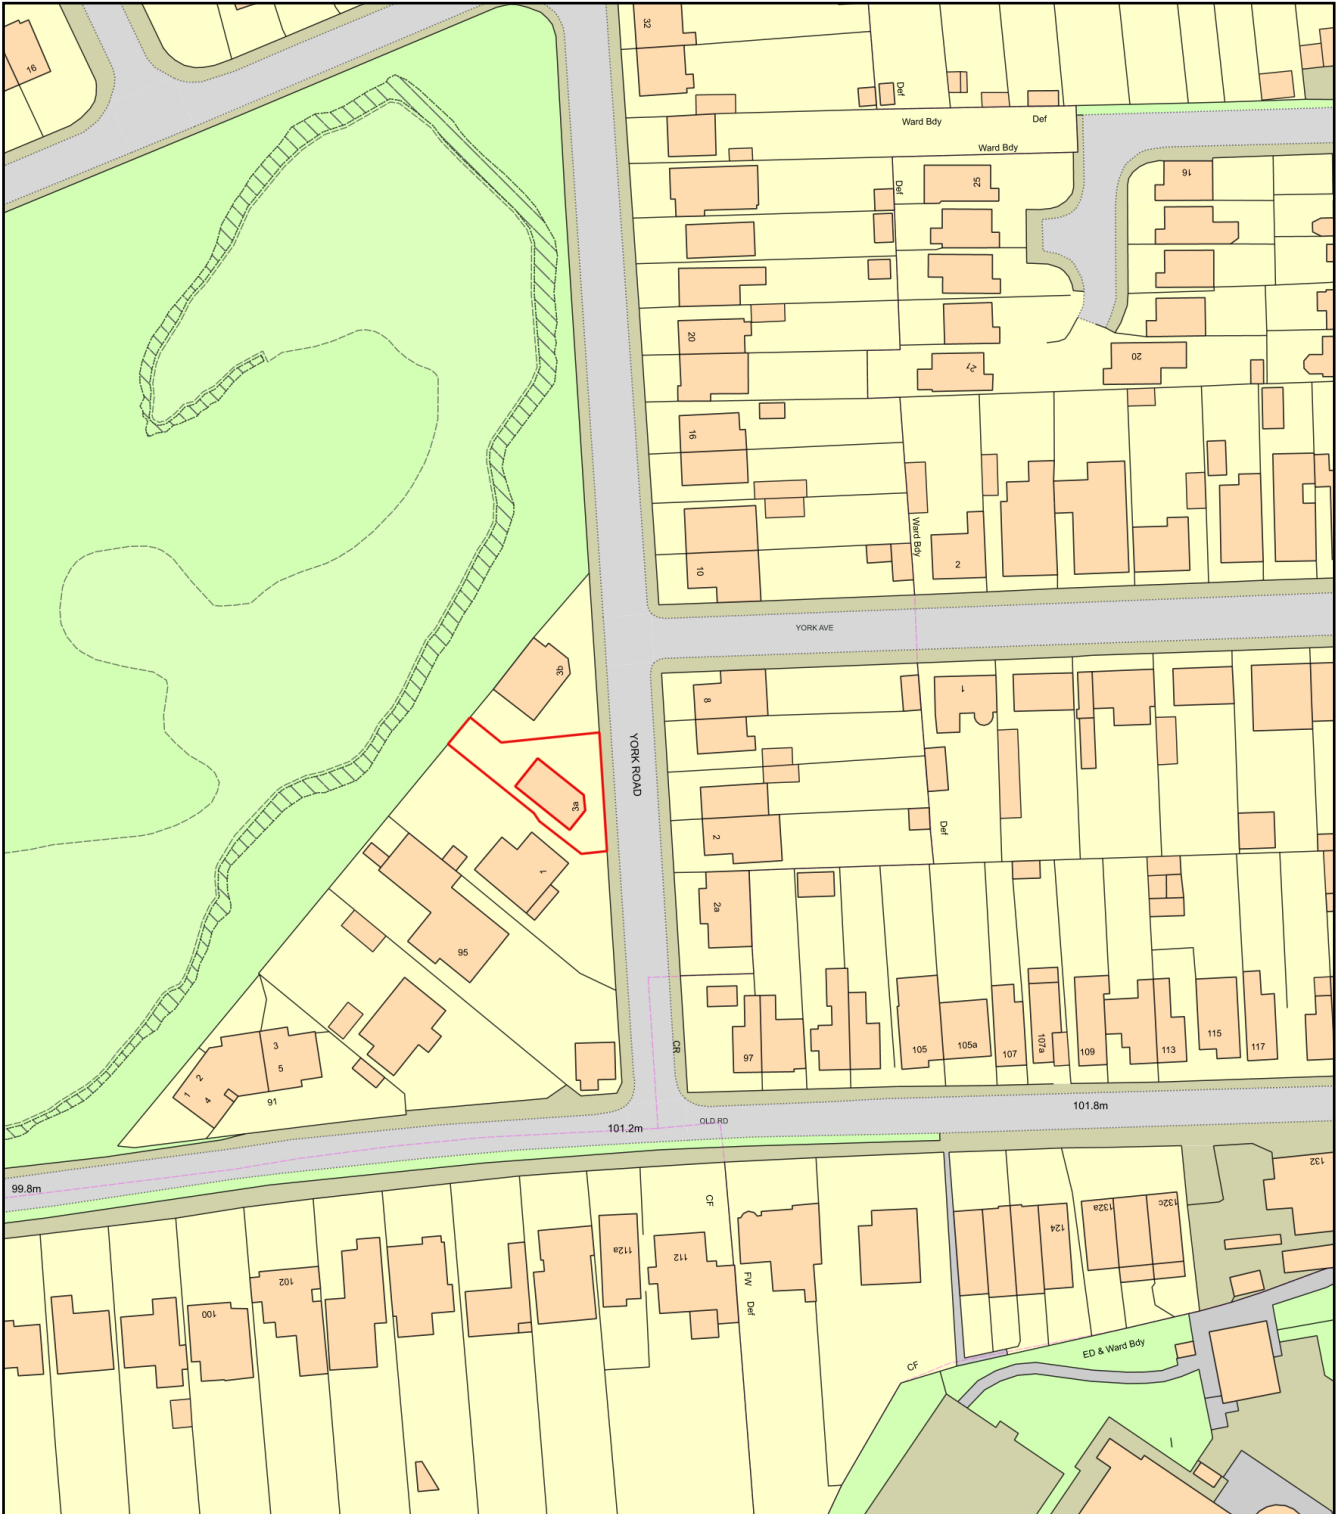

Plan Produced for: **Broomfield**

Date Produced: 15 Apr 2024

Plan Reference Number: TQRQM24101164237998

Scale: 1:1250 @ A4