
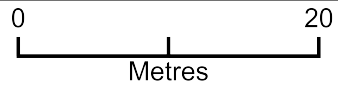


54 Pegasus Road

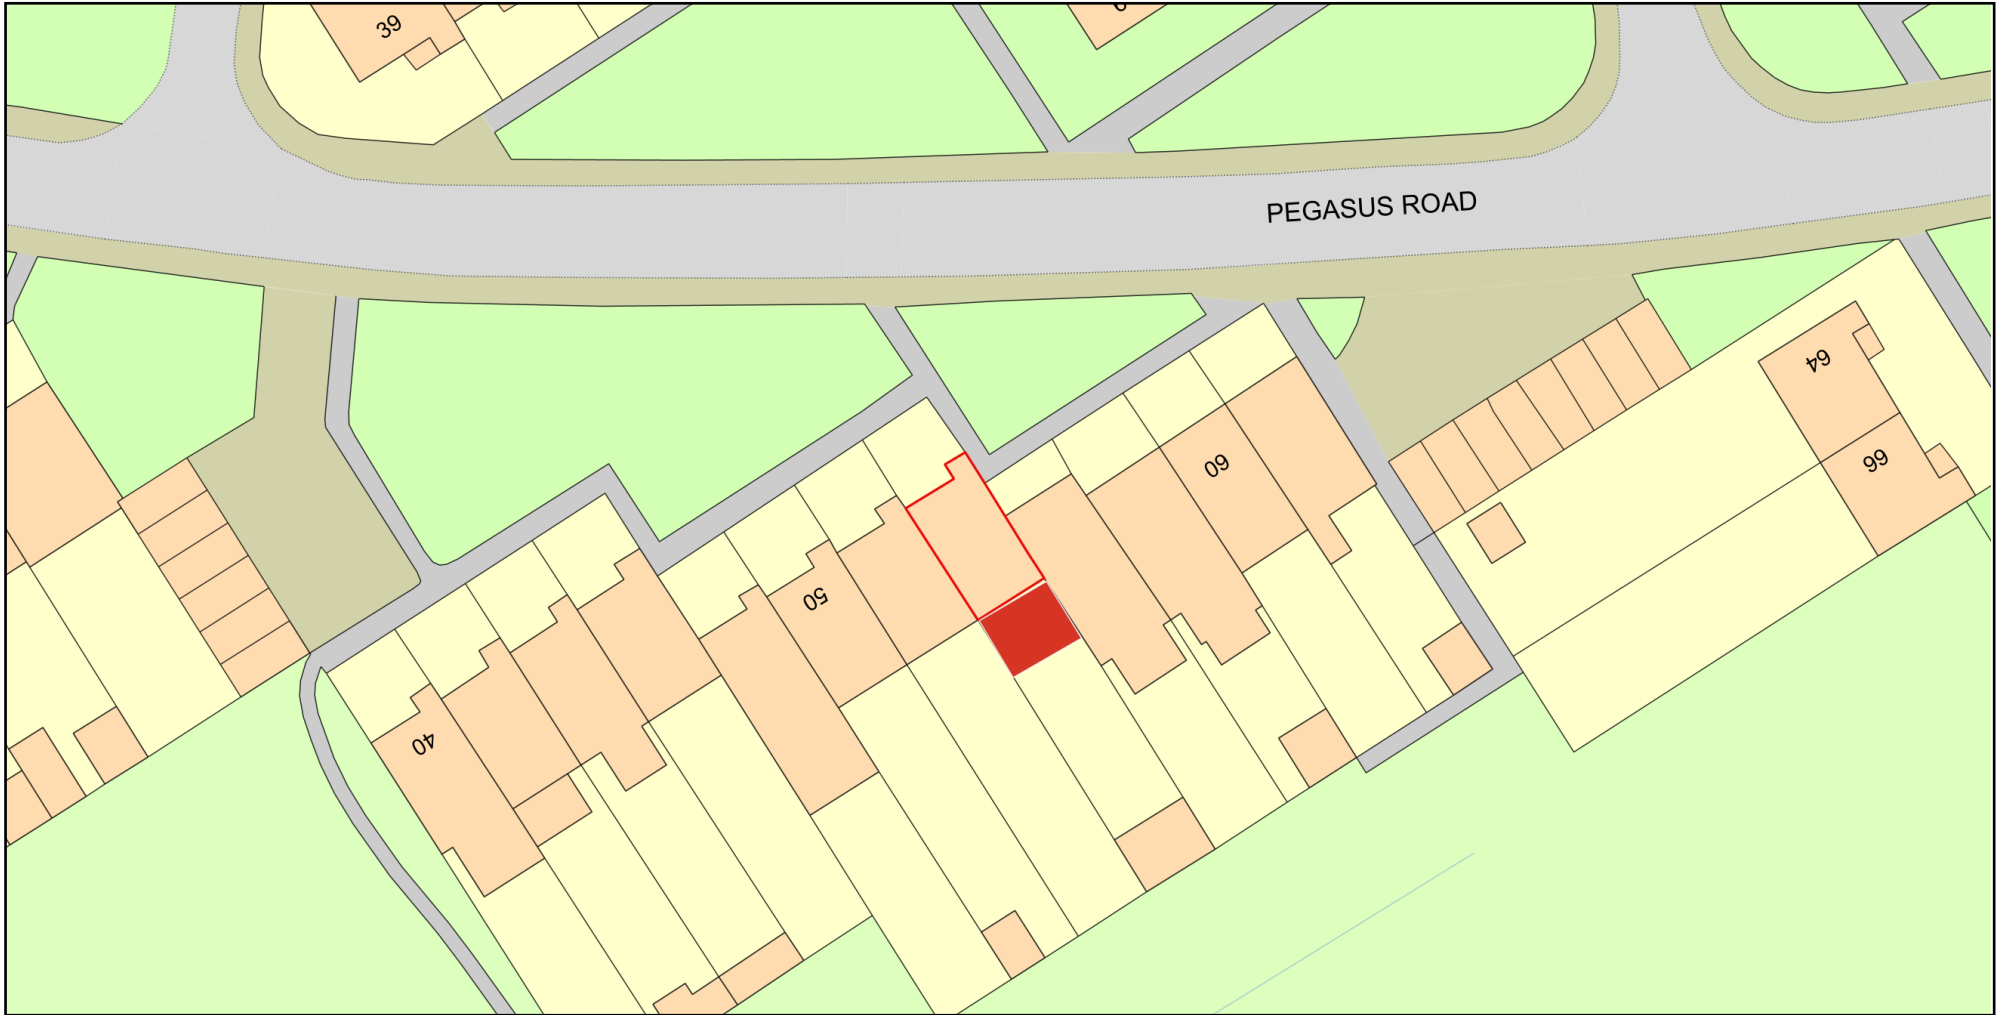

Plan Produced for: Martin Byrne

Date Produced: 22 Jan 2024

Plan Reference Number: TQRQM24022101018666

Scale: 1:500 @ A4

© Crown copyright and database rights 2023 OS 100042766

