


All dimensions to be checked on site and any discrepancies to be brought to the attention of the Architect, prior to construction.



Scale: 1:50

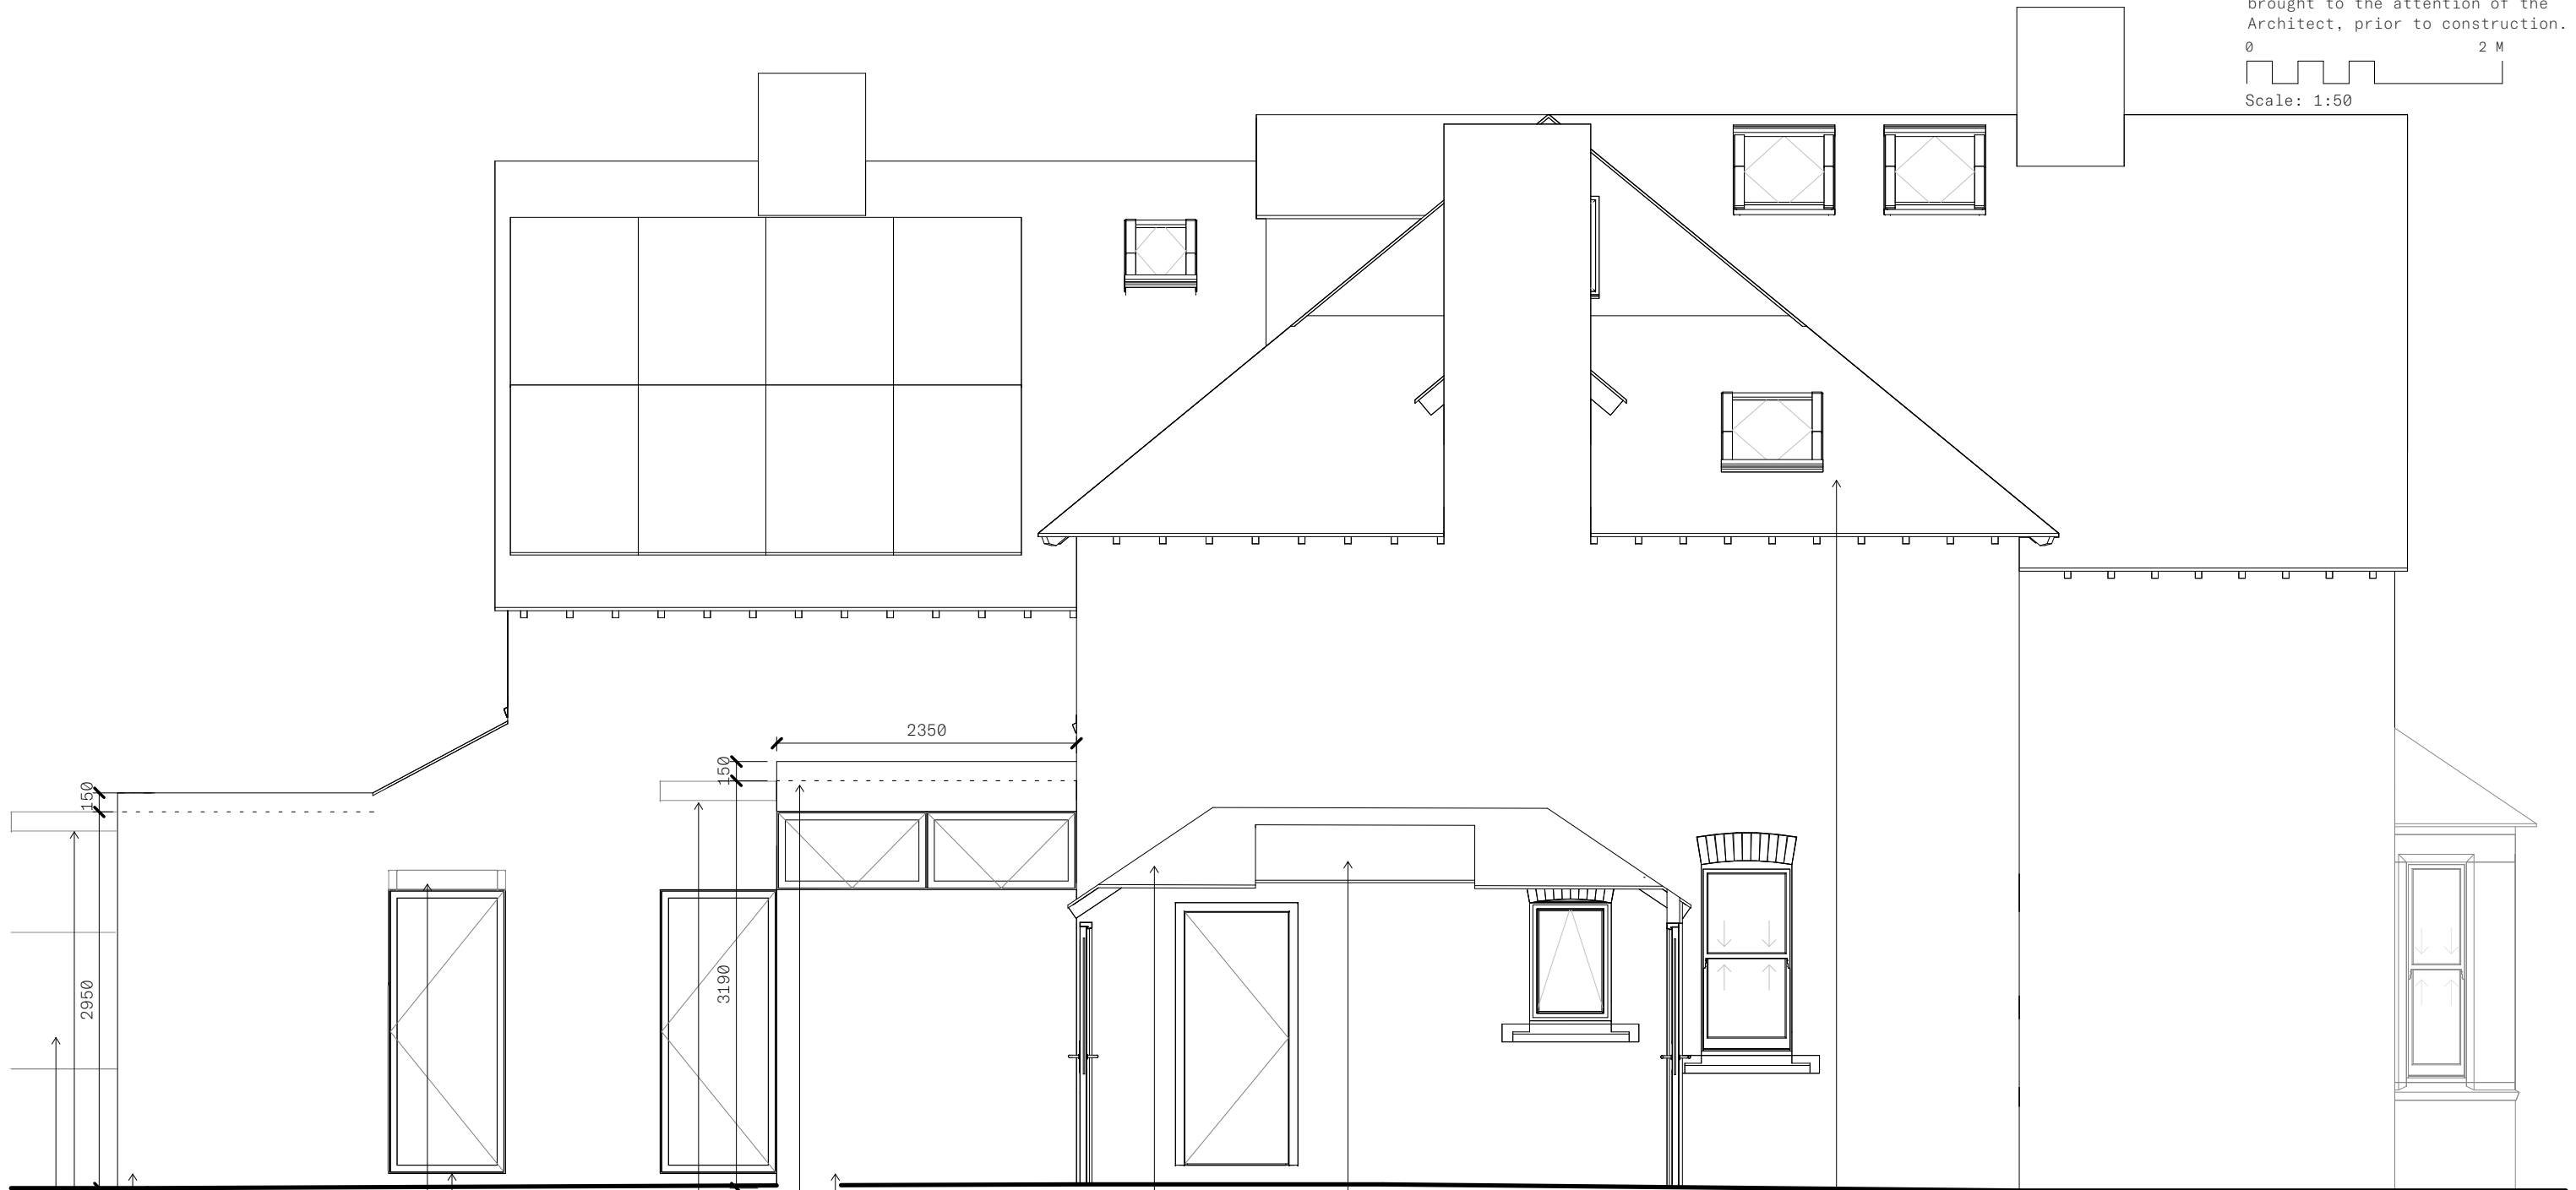

Extension to be constructed in limestone brick to match existing limestone detailing work

New windows to be slim framed aluminium
Pergola to provide sun shading

Extension to be constructed in limestone brick to match existing limestone detailing work

Height of extension defined by existing internal ceiling heights
Pergola to provide sun shading

Conservation style fixed rooflight

Existing side porch replaced with new enlarged and enclosed porch with pitched tiled roof and timber doors to match existing. Height defined by clearance required for existing outward opening door.

New conservation style rooflight

Pergola to provide sun shading

Replacement fence above existing brick garden wall. Total height max 2m.

55 Chalfont Road, OX2 6TJ
0025-SG-DR-A-140202

Proposed GA Elevation South
1 : 50 @ A3

RIBA Stage 03
16.04.2024 P04
For Planning