
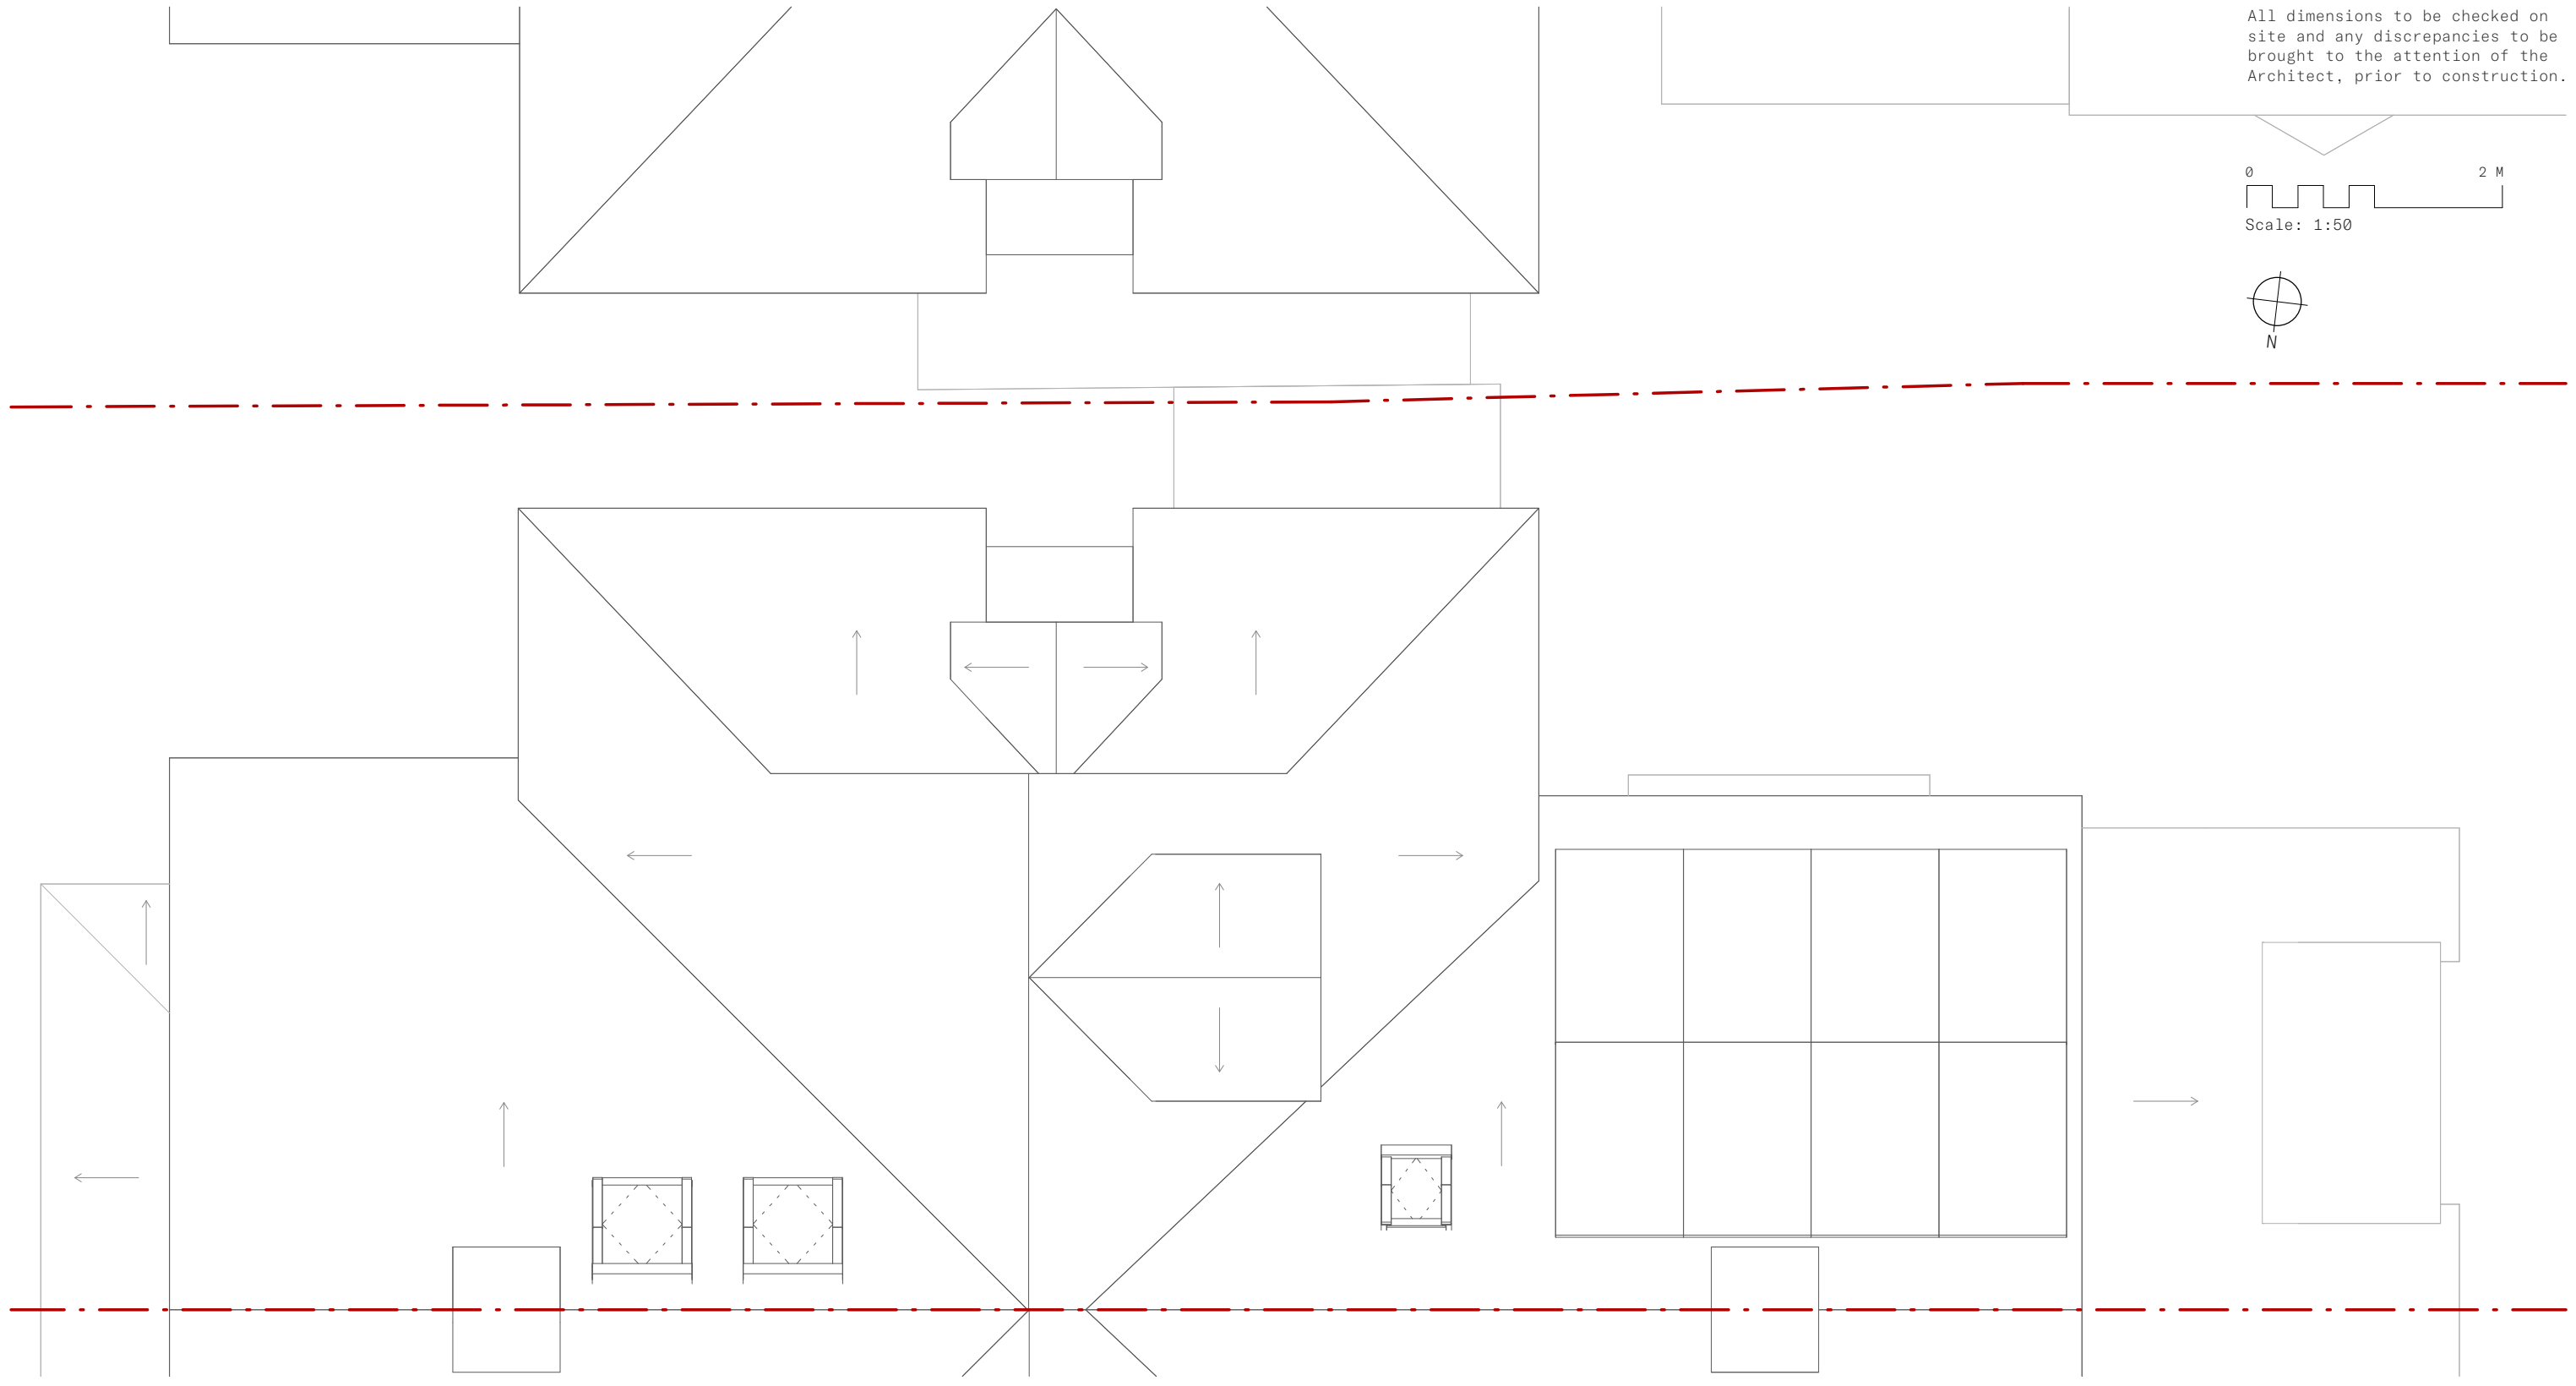
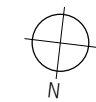


All dimensions to be checked on site and any discrepancies to be brought to the attention of the Architect, prior to construction.

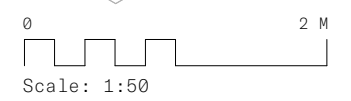

55 Chalfont Road, OX2 6TJ
0025-SG-DR-A-110104

Existing GA Roof Plan
1 : 50 @ A3

RIBA Stage 03
16.04.2024 P04
For Planning

**STUDIO
GRIEVESON**
www.studiogrievesson.com