
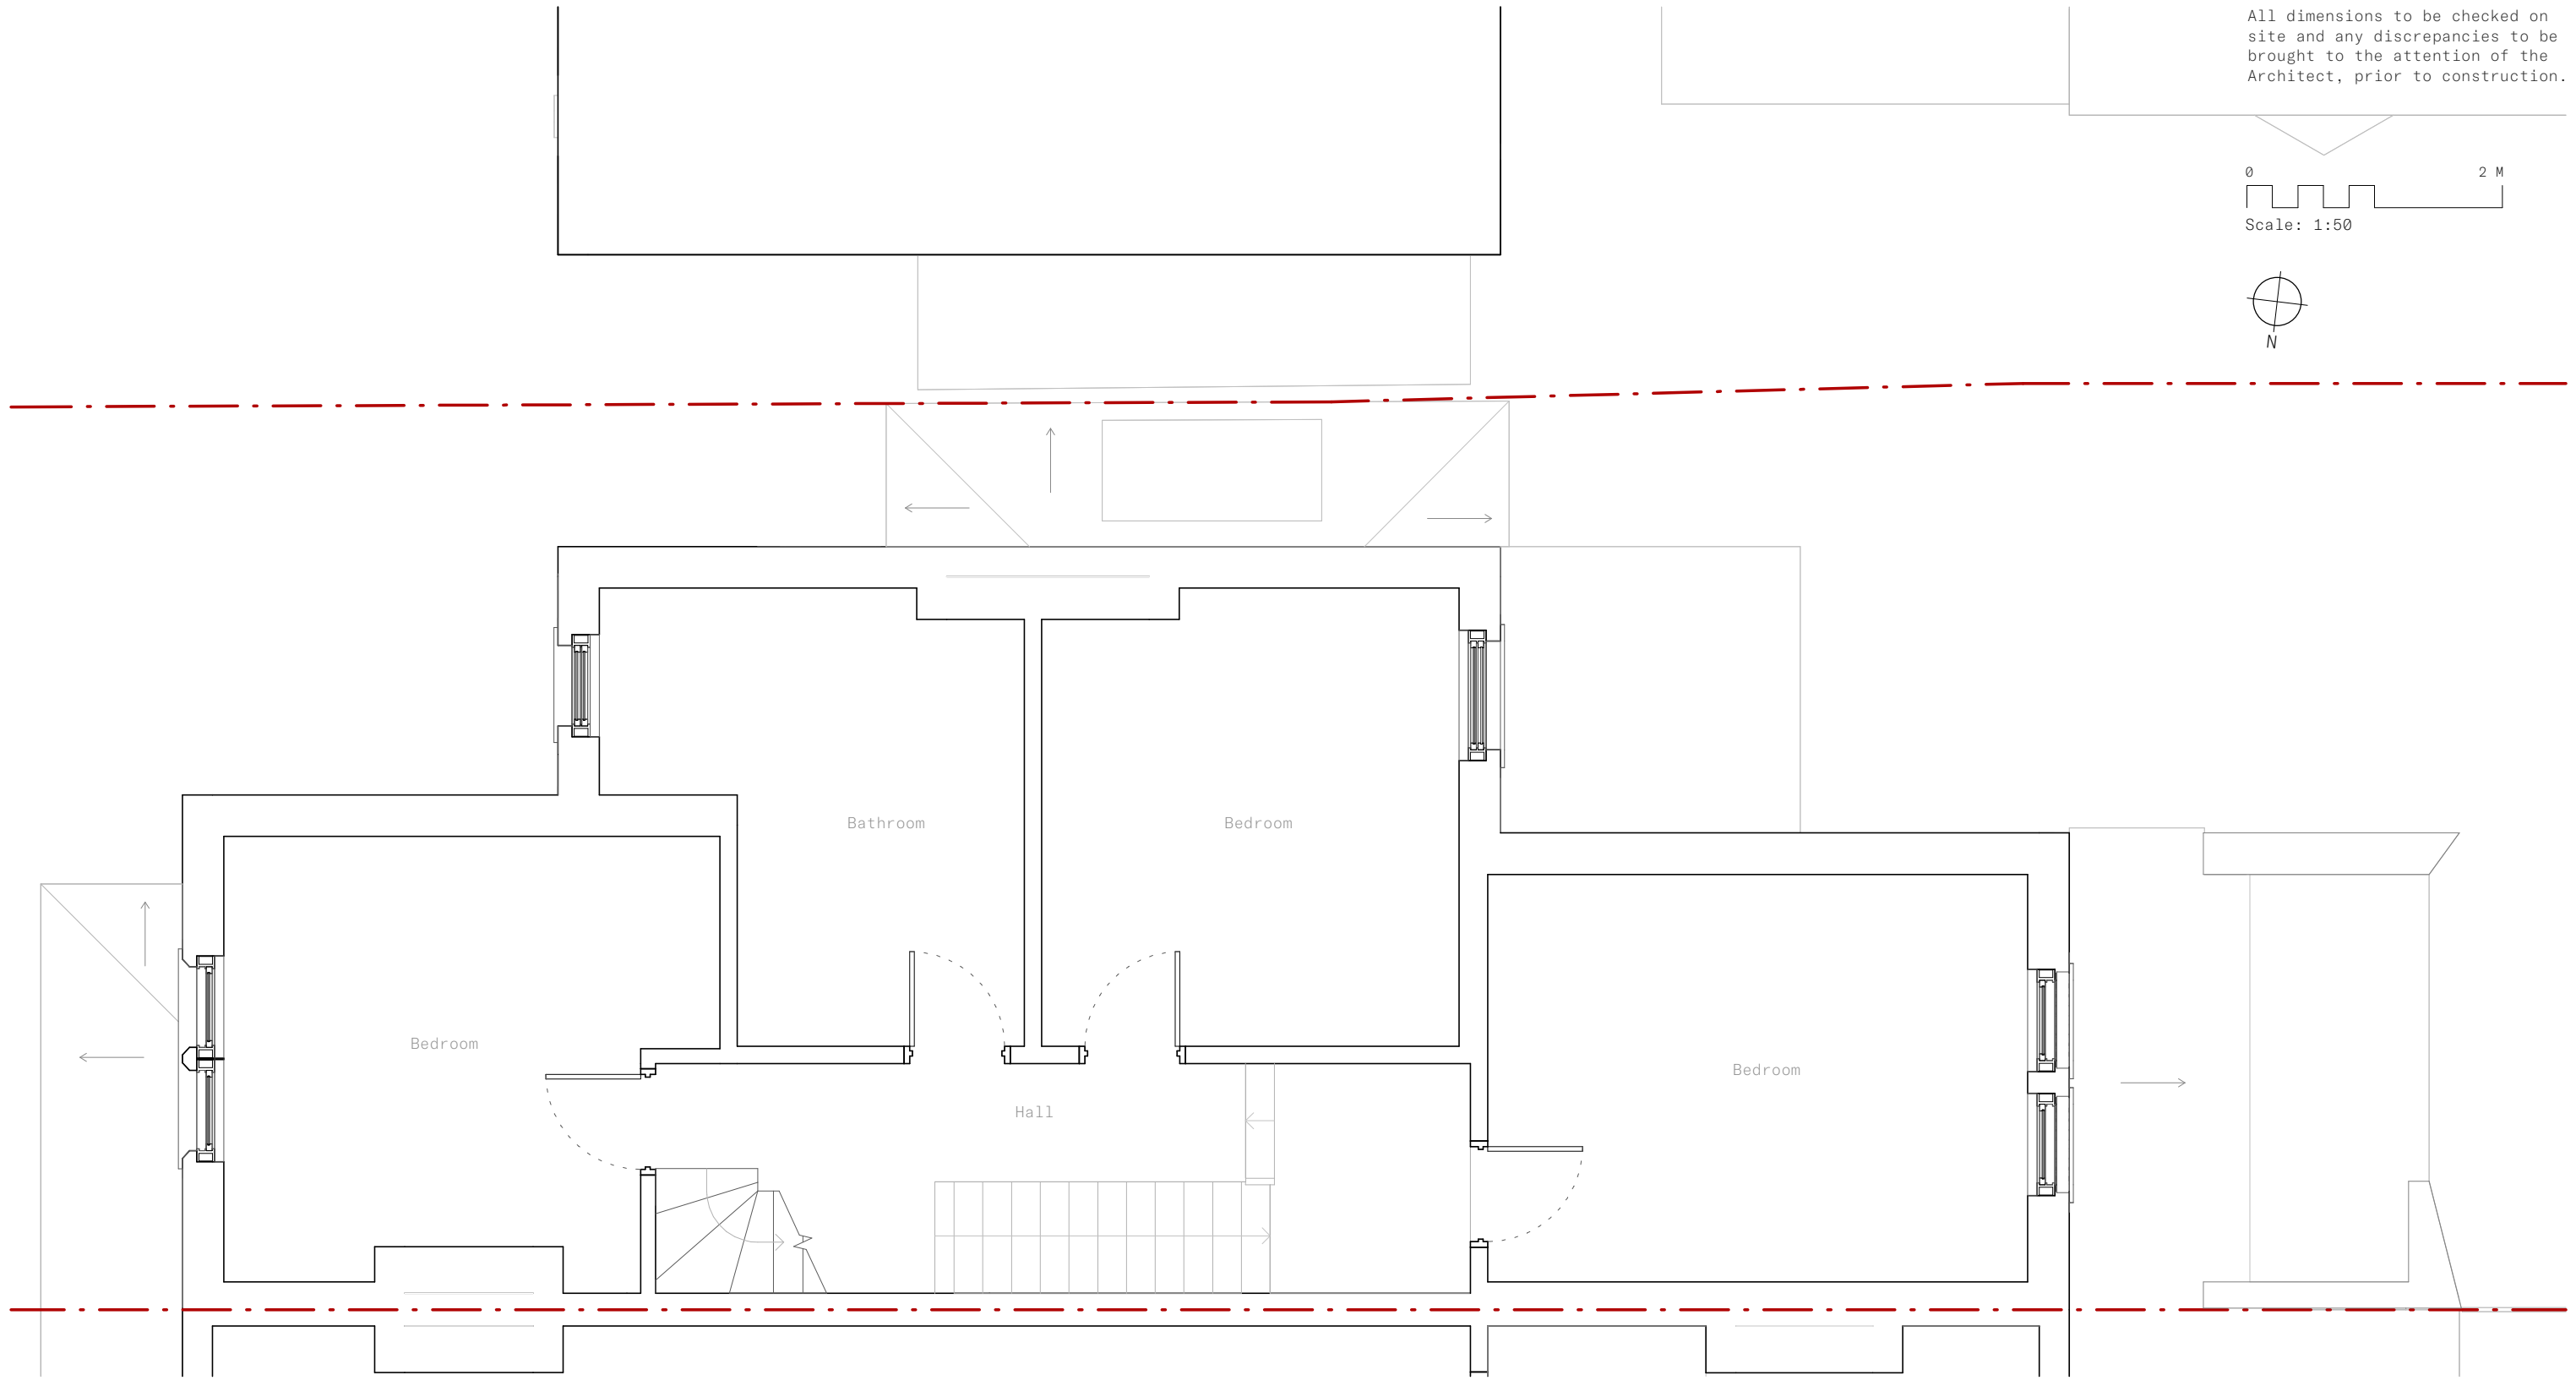


All dimensions to be checked on site and any discrepancies to be brought to the attention of the Architect, prior to construction.

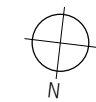

55 Chalfont Road, OX2 6TJ
0025-SG-DR-A-140102

Proposed GA Plan First Floor
1 : 50 @ A3

RIBA Stage 03
16.04.2024 P02
For Planning

**STUDIO
GRIEVESON**
www.studiogrieveson.com