
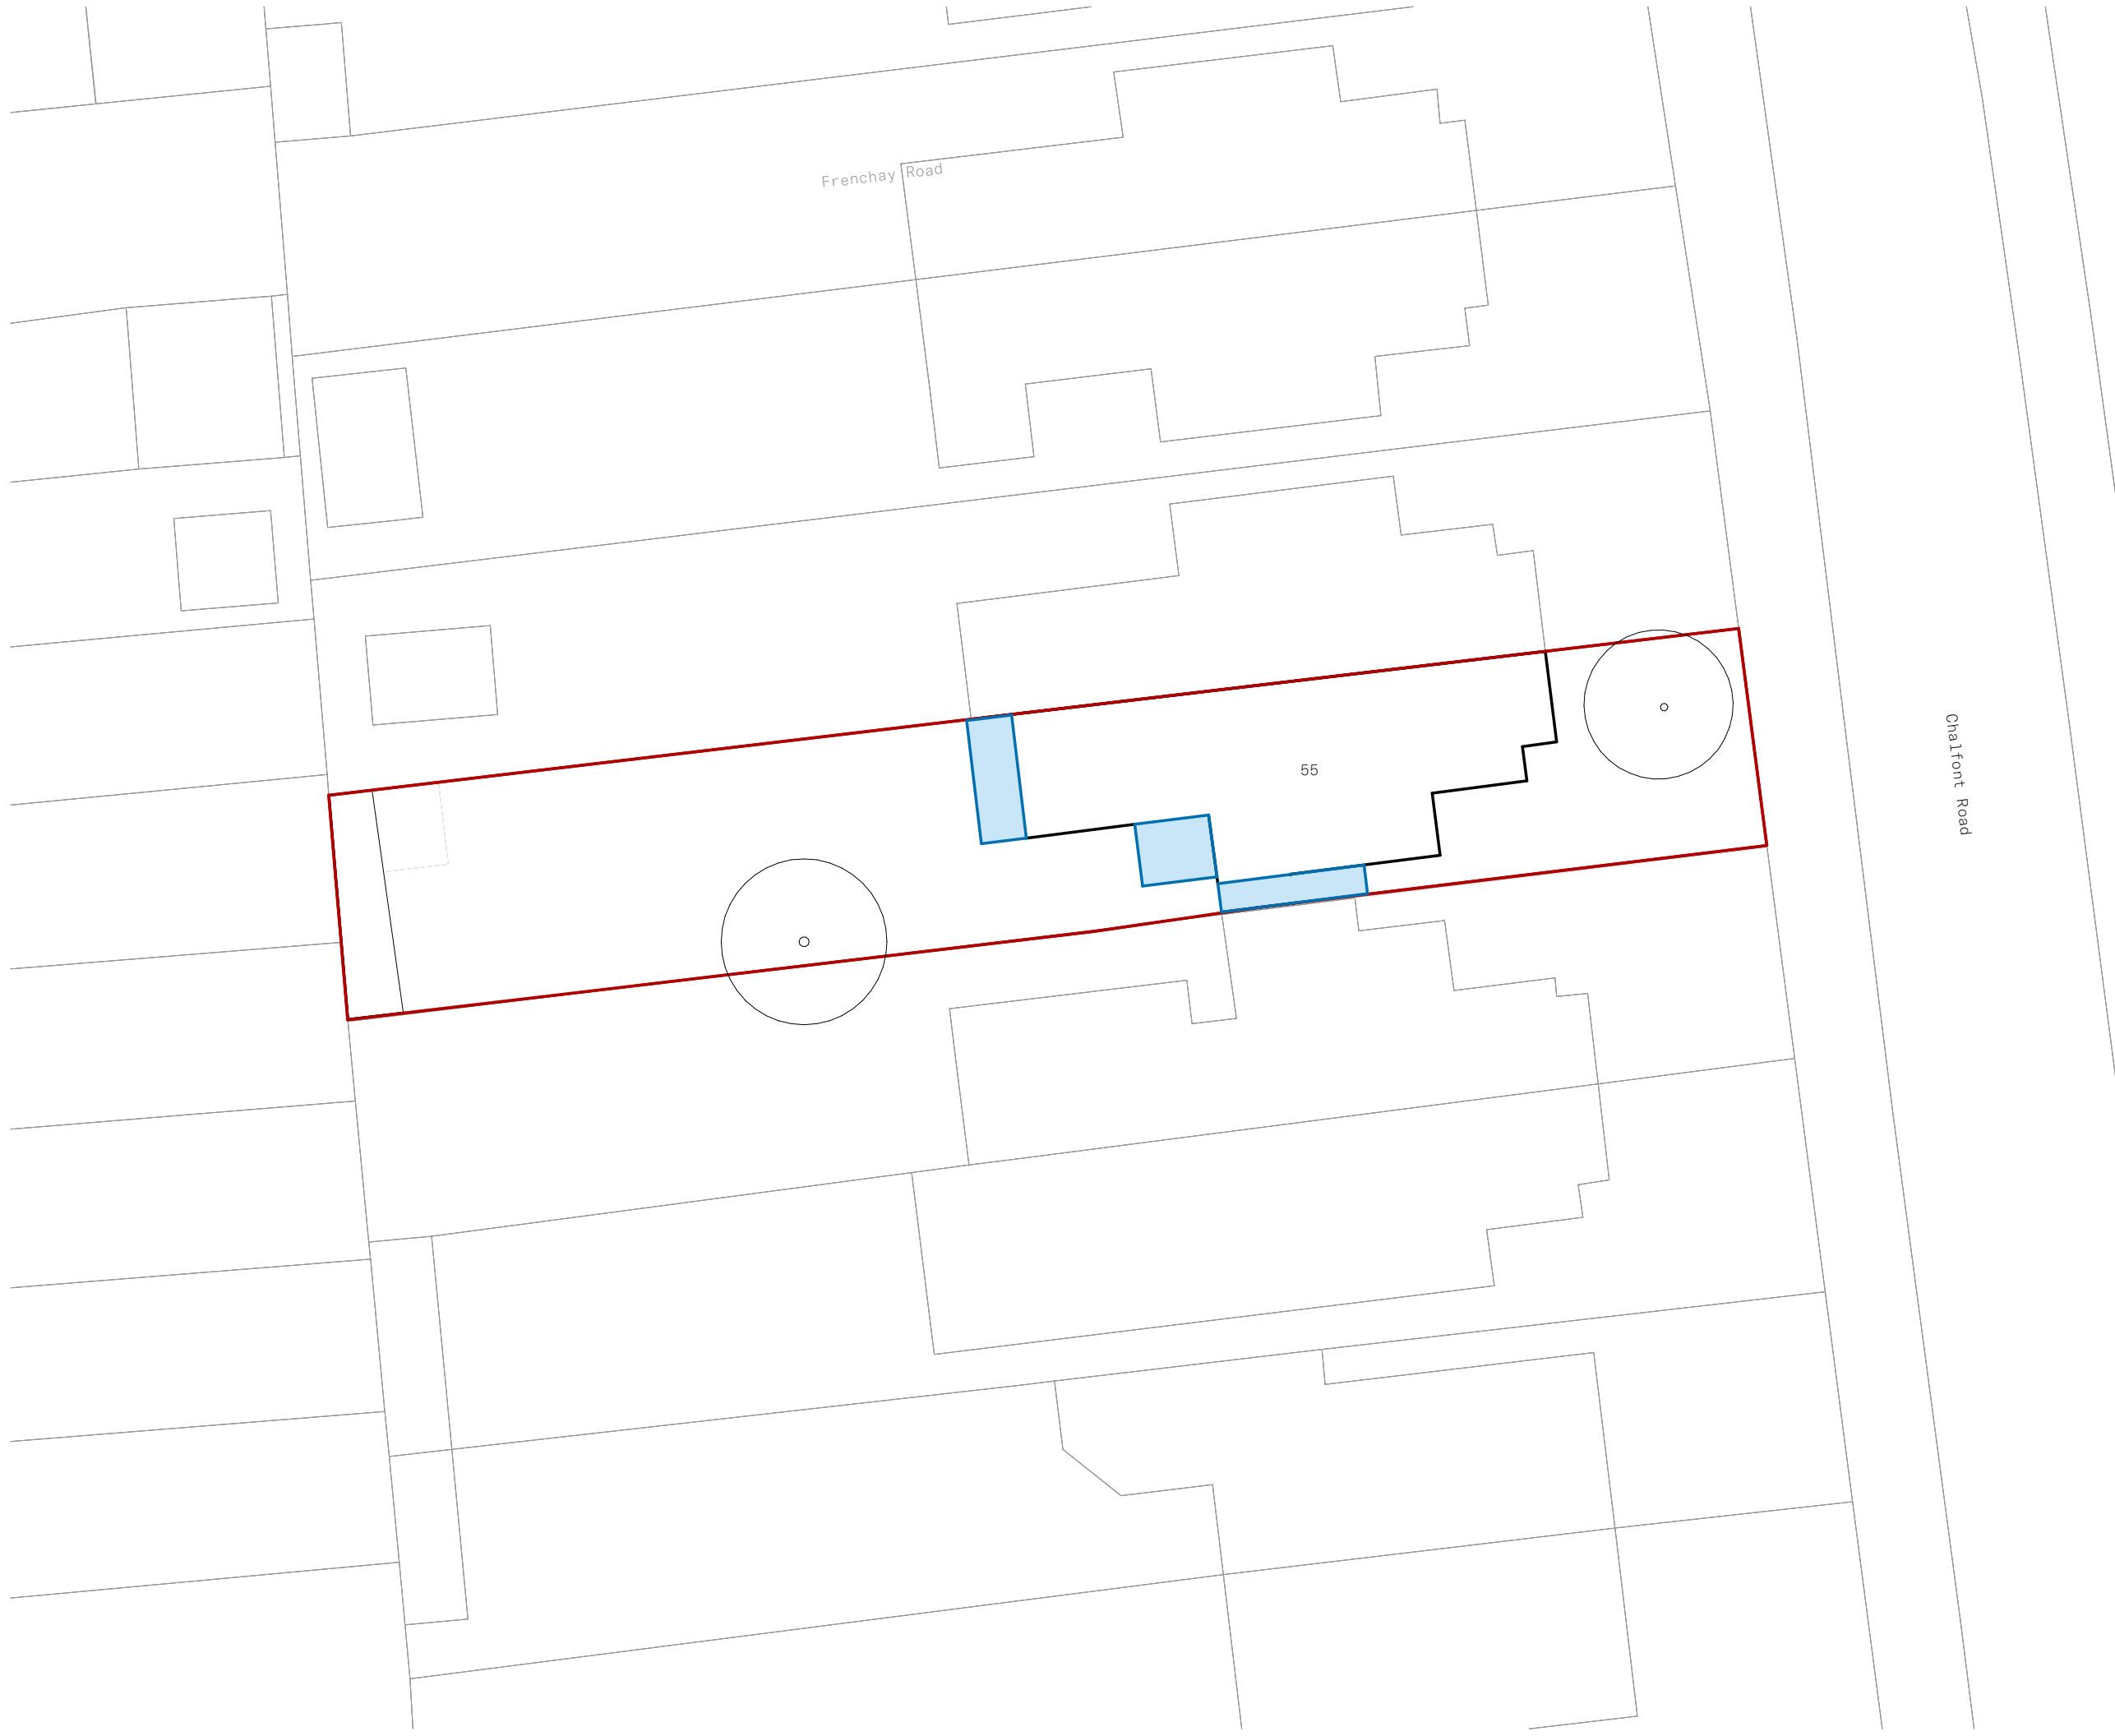
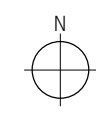


All dimensions to be checked on site and any discrepancies to be brought to the attention of the Architect, prior to construction.

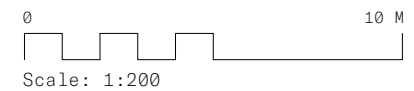

55 Chalfont Road, OX2 6TJ  
0025-SG-DR-A-140002

Proposed Block Plan  
1 : 200 @ A3

RIBA Stage 03  
16.04.2024 P03  
For Planning

**STUDIO  
GRIEVESON**  
www.studiogrieveson.com