
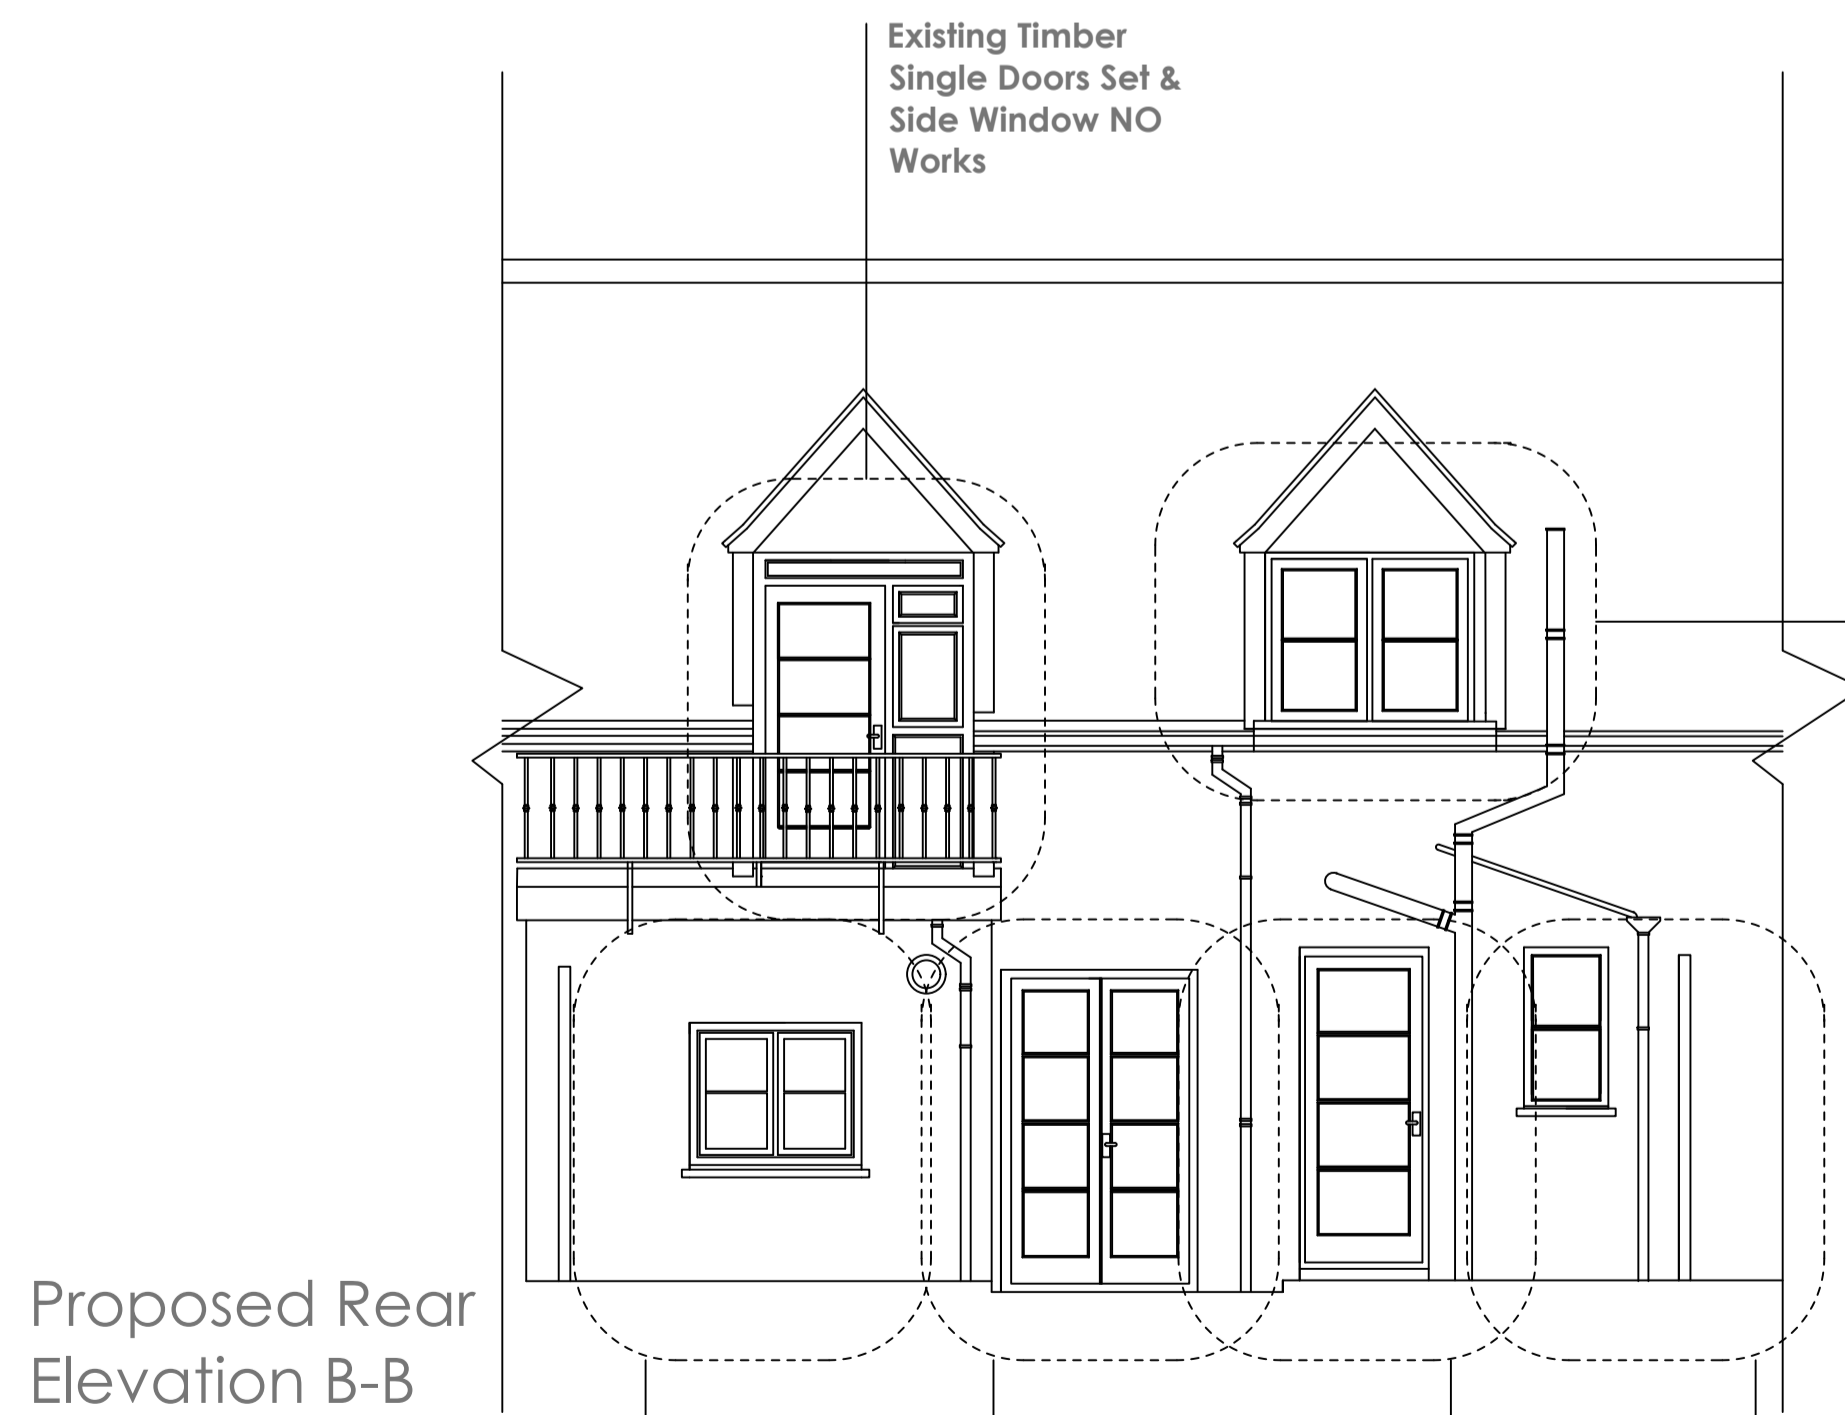
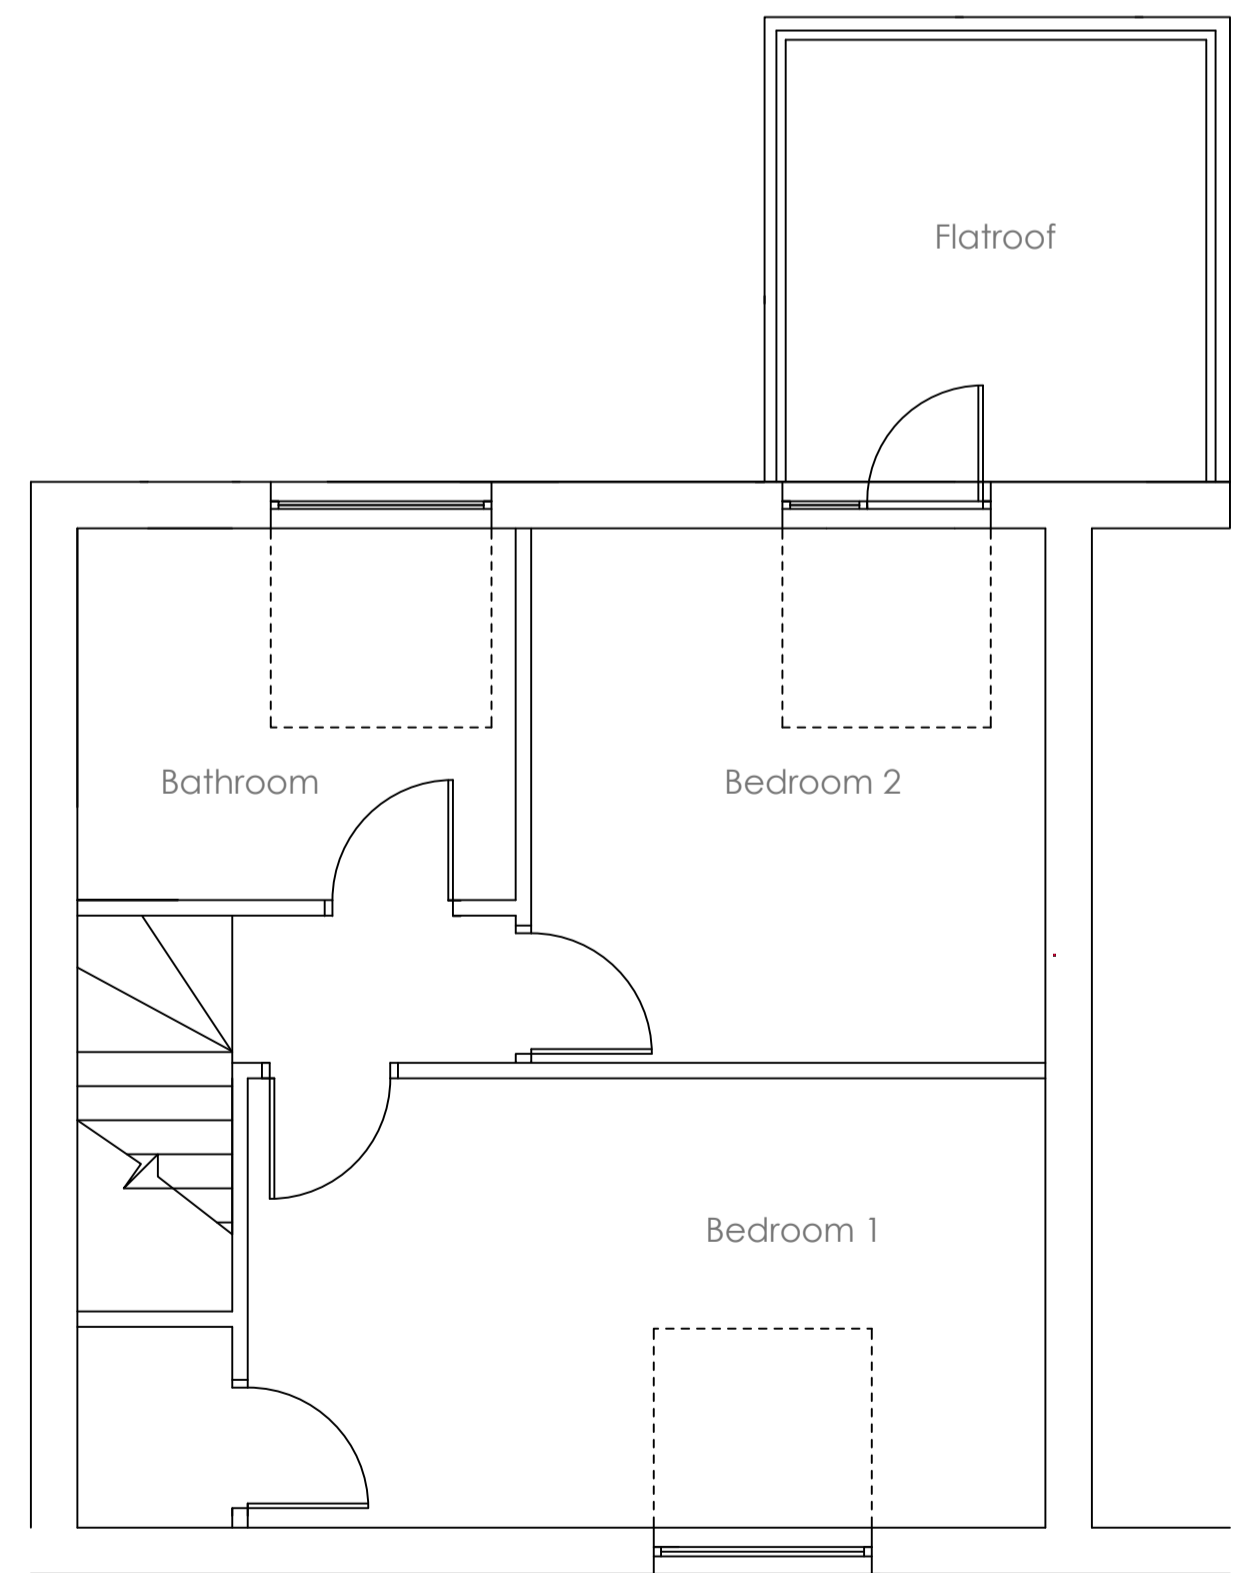


New Timber Flush Casement Bedroom Window TYPE: F1

Existing Sash Window NO WORKS

Existing White Painted Timber Front Door NO WORKS

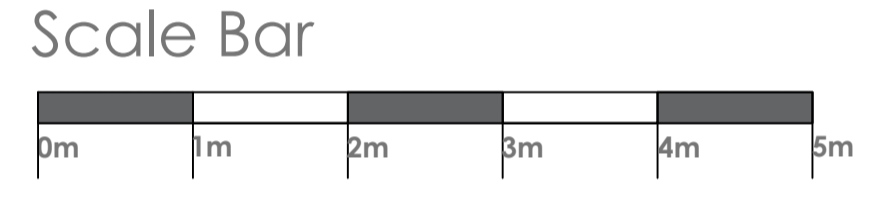

New Timber Flush Casement Bathroom Window TYPE: R3


New Timber Flush Casement Bedroom Window TYPE: S1

New Timber Flush Casement Kitchen Window. TYPE: R1


New Timber French Lounge Double Door TYPE: R2

New Timber Entrance Back Door. TYPE: R4

New Timber Flush Casement WC Window TYPE: R5

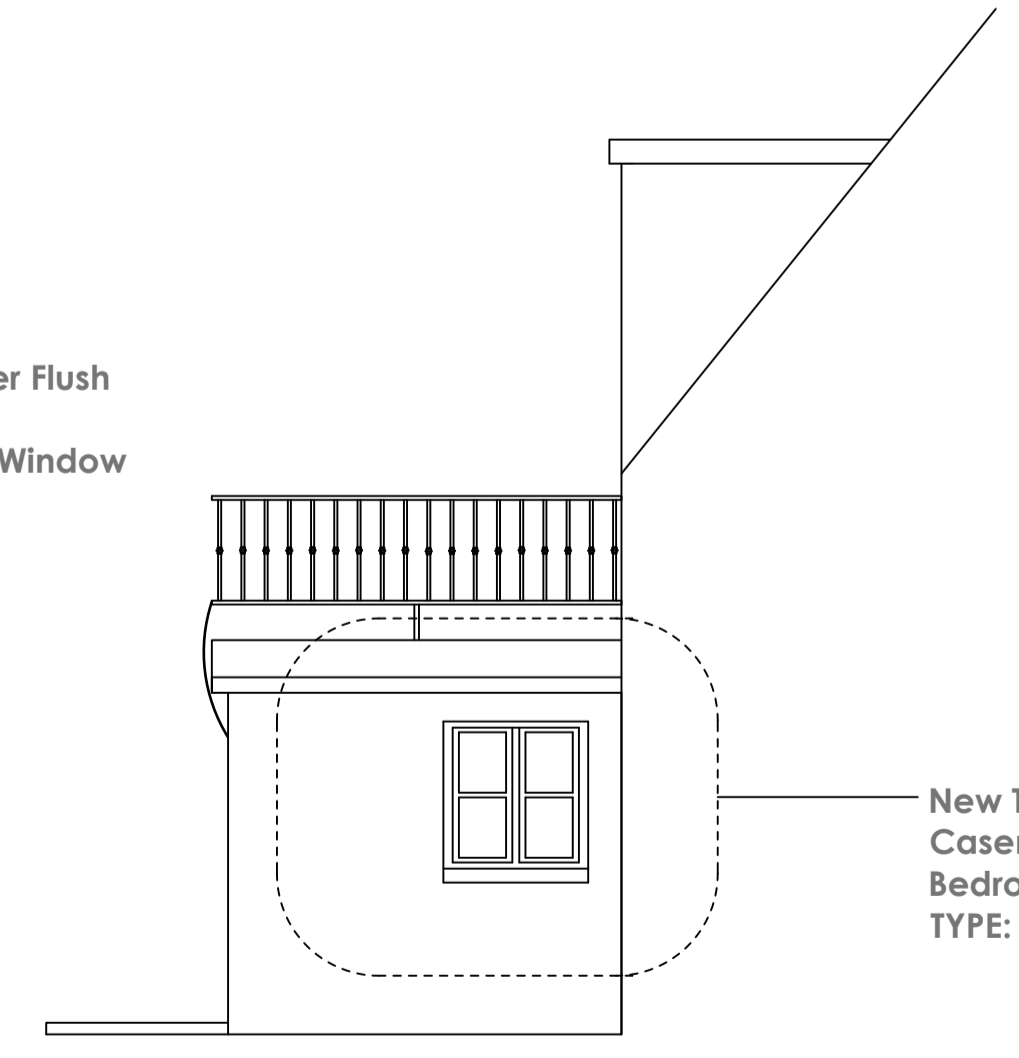

B	General Update	15.3.24	ST
A	Scale Bar Added	9.10.23	ST
Rev	Description	Date	By

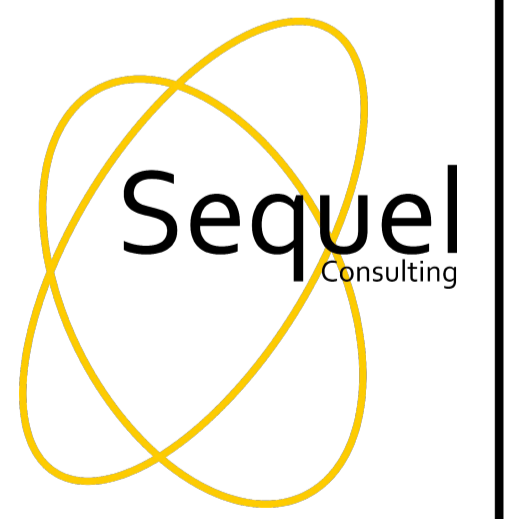

Client	
SG Thompson	
Project Title	
Dean Coltage Dippenhall Street Crandall Farnham Surrey GU10 5NY	
Drawing Title	
Proposed Elevations	
Scale	Date
1:50 @ A1	22.07.2023
Drawn	Checked
ST	GB

Drawing No.	Floor	Detail	Revision
N040	0-1	EL	A