



First & Ground Floor Rear Bathroom & WC Windows

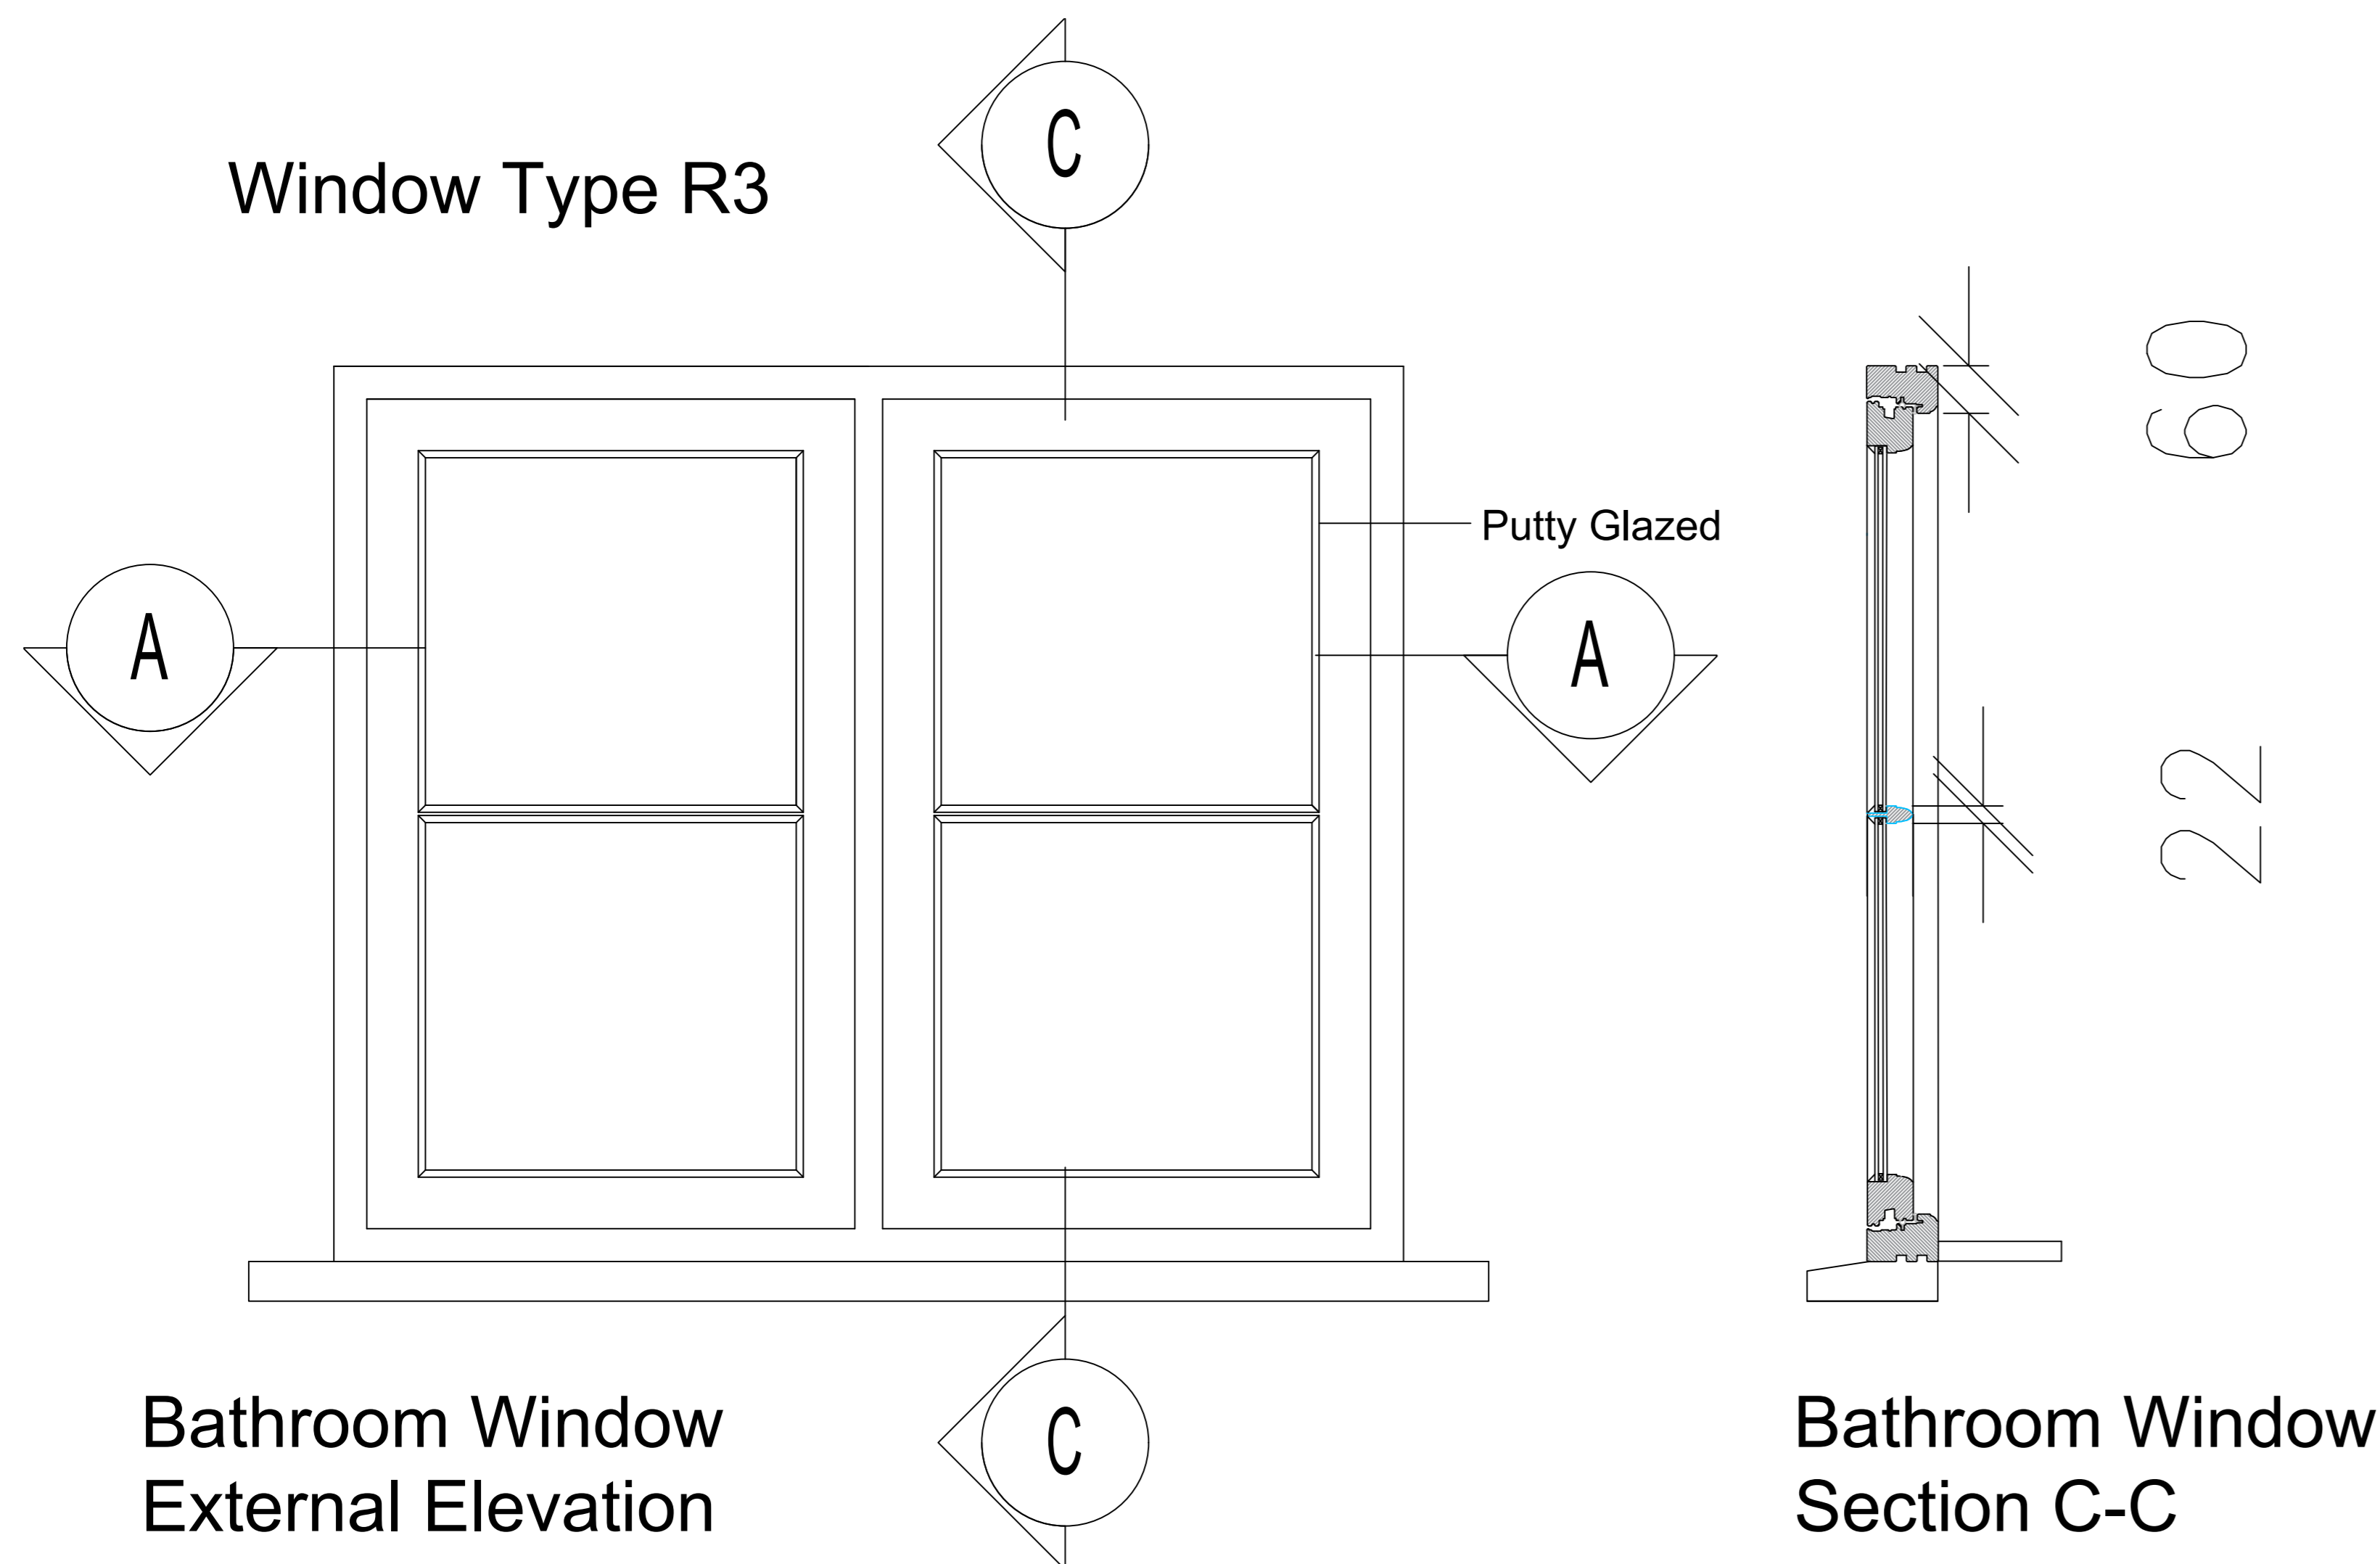

Bathroom Window External Elevation

Bathroom Window Section C-C

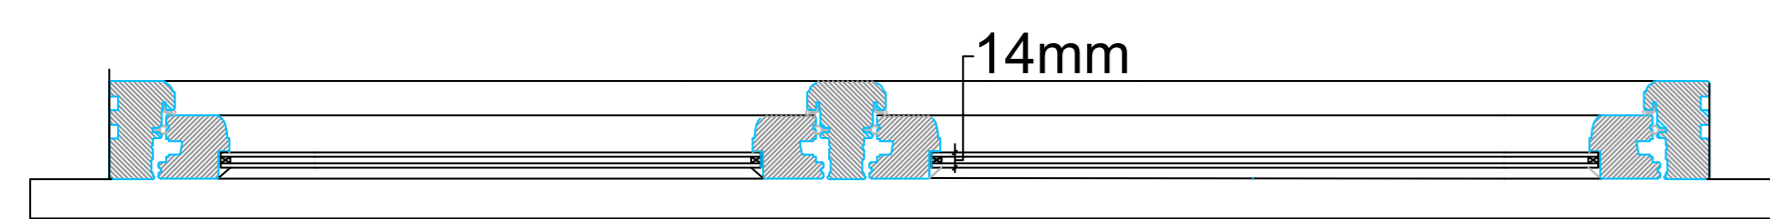


Bathroom Window Plan Section A-A

Window Specification First Floor Bathroom

Flush Casement Window in Meranti Engineered Hardwood


Size : 1350mm wide x 1190mm high
Head Frame Size : 60mm

Materials: Meranti Engineered Hardwood Timber
Colour : Painted to RAL 9003 White
Glazing Bars: 22mm True Bar
Glazing Features : Horizontal Astragal Bars
Glass Type: Clear 14mm Super Slim Double Glazed Unit 4mm ANL / 6mm Krypton / 4mm LowE (Putty Glazed)
Feature Mouldings: Ovolo
Cill: 165mm x 38mm New Painted Hardwood
Fixings: Mechanically Fixed, Mortar Bead Between Brickwork & New Timber Window
Ironmongery: Monkeytail Handle & Peg Stay. Finished in Black

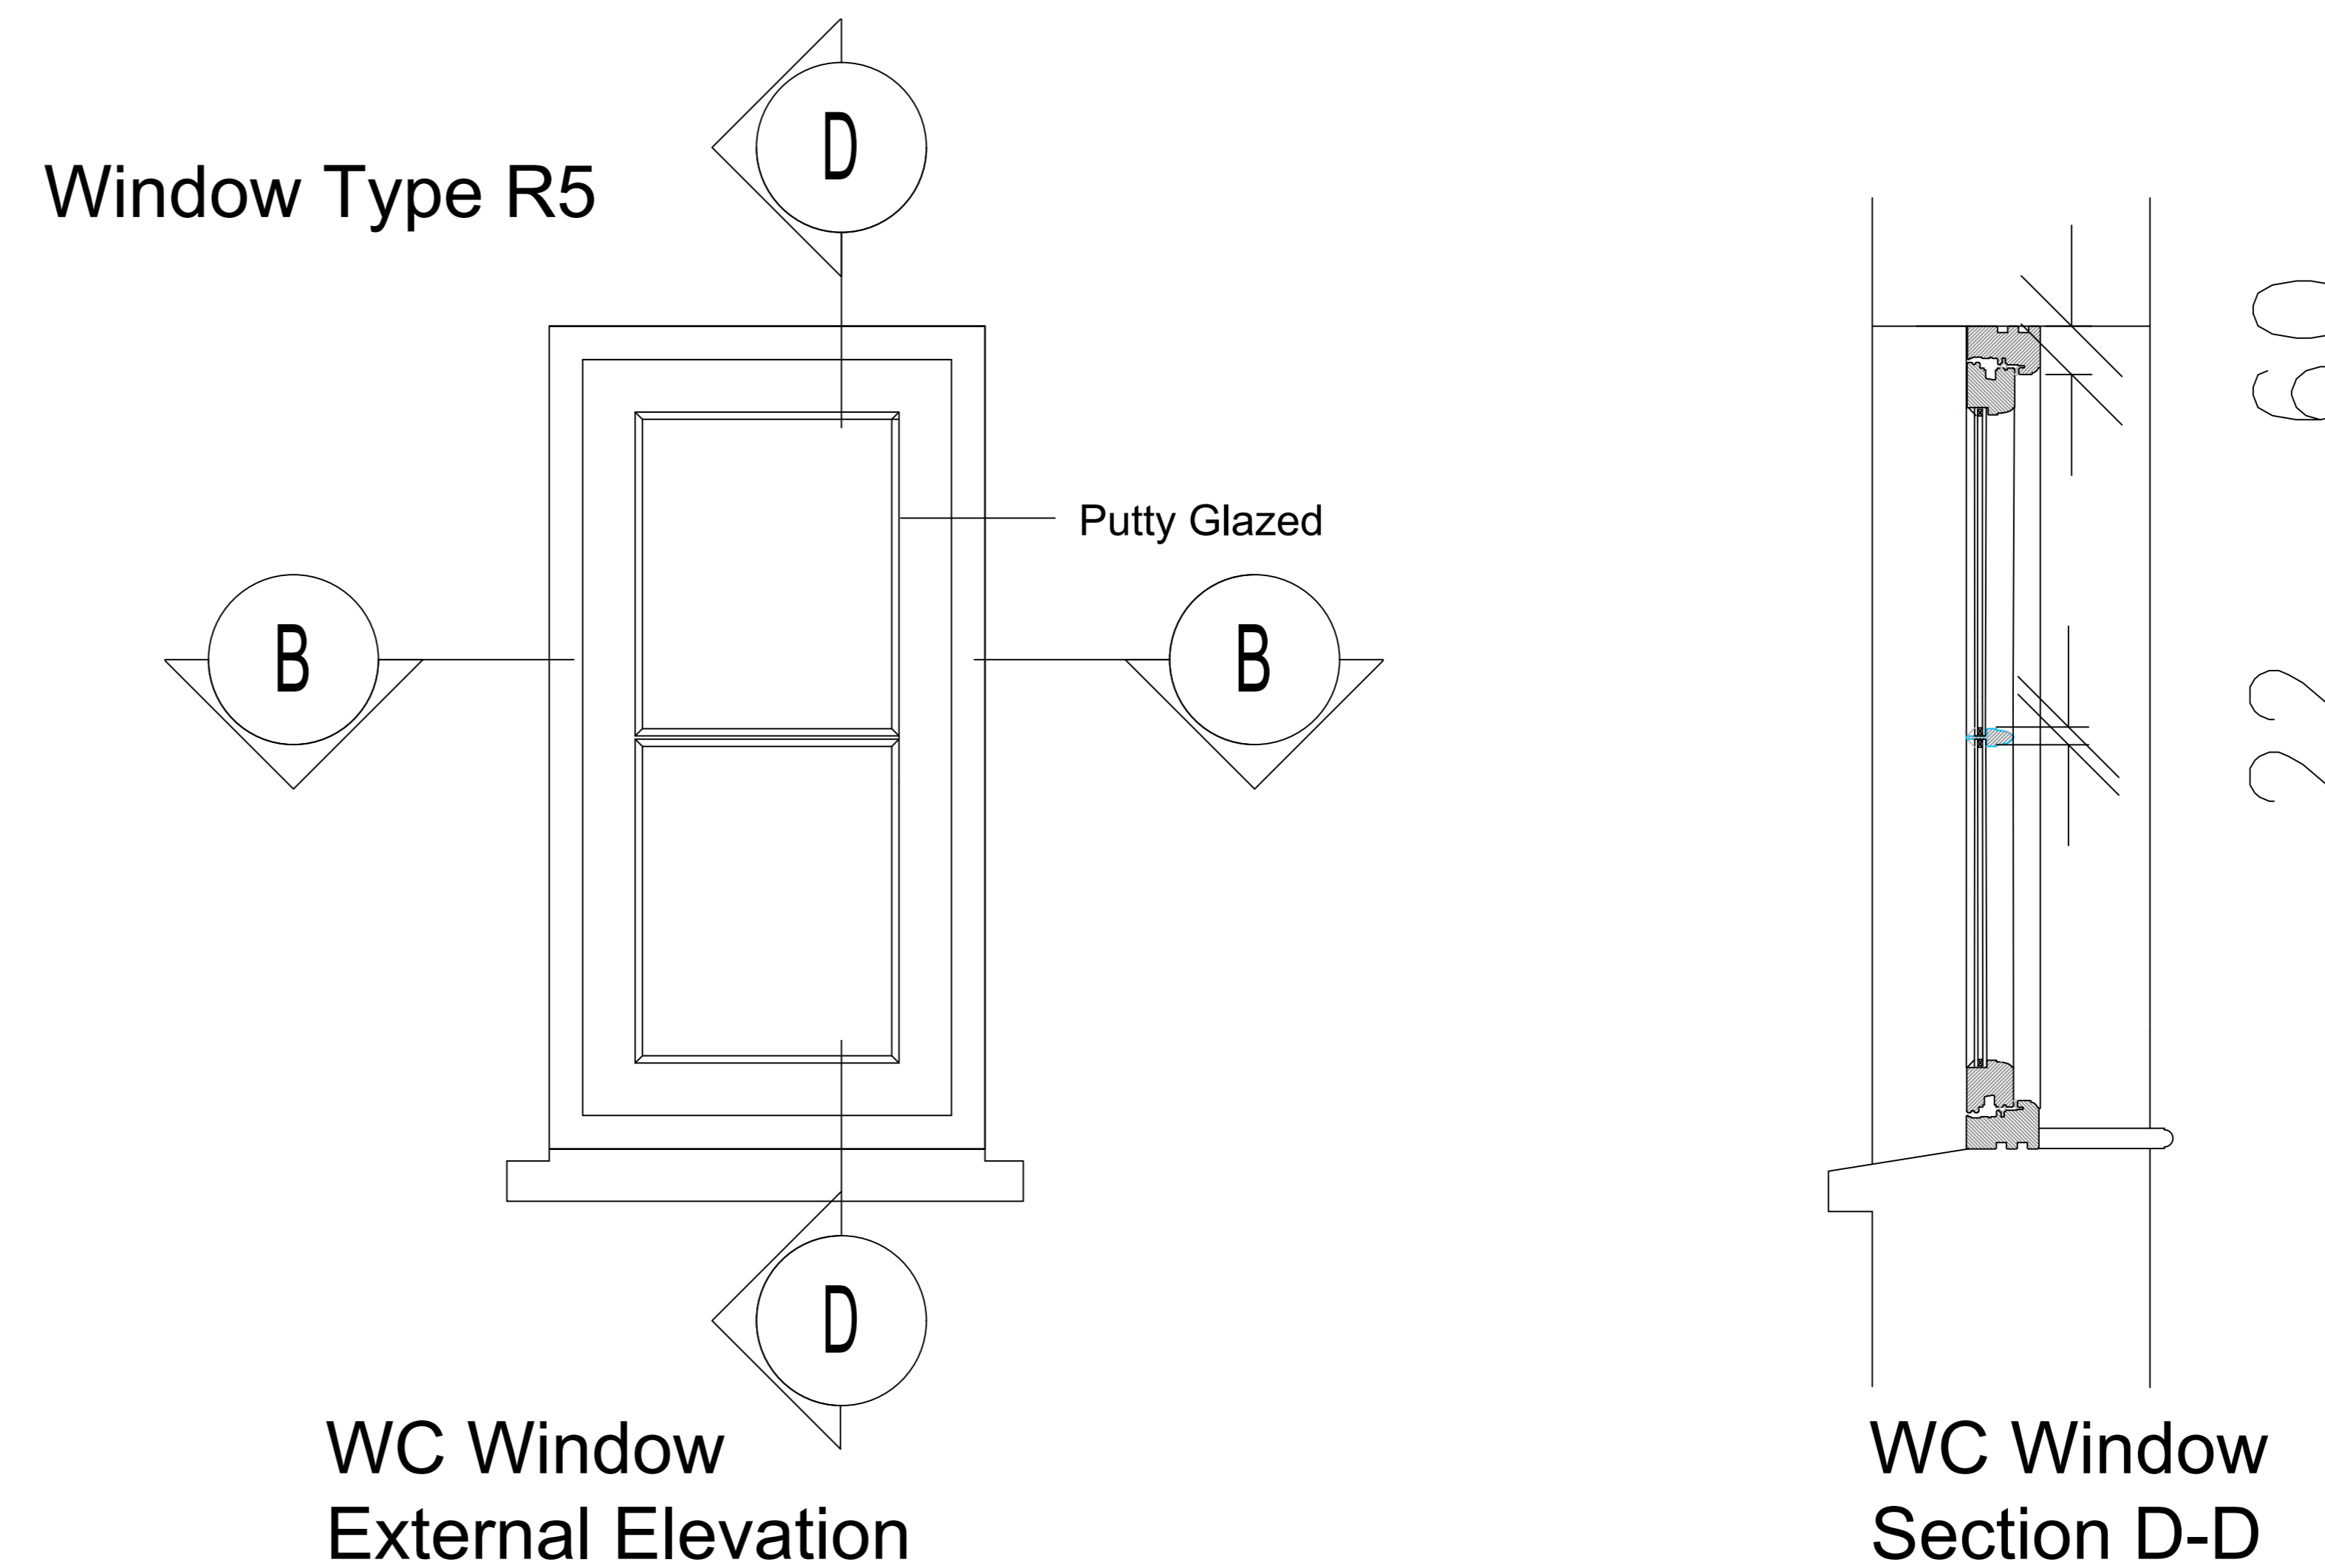

WC Window External Elevation

WC Window Section D-D

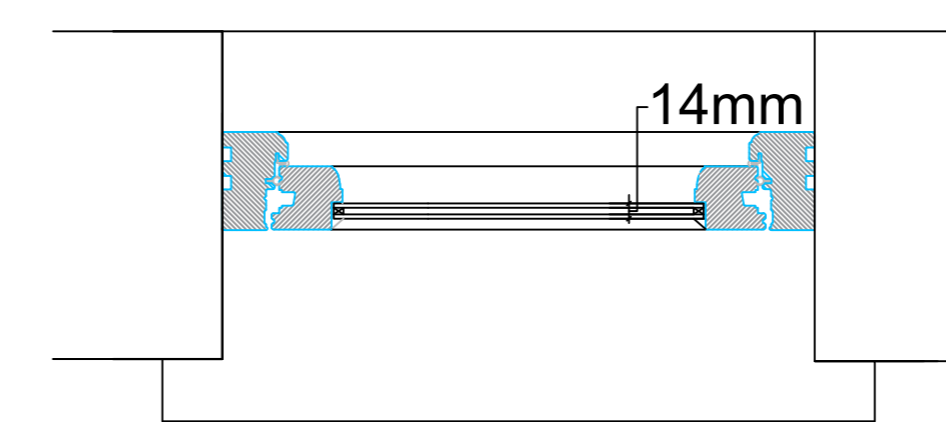


WC Window Plan Section B-B

Window Specification Ground floor WC

Flush Casement Window in Meranti Engineered Hardwood

Size : 540mm wide x 1020mm high
Head Frame Size : 60mm

Materials: Meranti Engineered Hardwood Timber
Colour : Painted to RAL 9003 White
Glazing Bars: 22mm True Bar
Glazing Features : Horizontal Astragal Bars
Glass Type: Clear 14mm Super Slim Double Glazed Unit 4mm ANL / 6mm Krypton / 4mm LowE (Putty Glazed)
Feature Mouldings: Ovolo
Cill: Existing Concrete Cill Redecorated in RAL 9003 White
Fixings: Mechanically Fixed, Mortar Bead Between Brickwork & New Timber Window
Ironmongery: Monkeytail Handle & Peg Stay. Finished in Black

Rev	Description	Date	By	Chk'd
				
Client SG Thompson				
Project Title Dean Cottage Dippenhal Street Crandall Farnham Surrey GU10 5NY				
Drawing Title Ground Floor Kitchen Window Elevations & Sections				
Scale 1:10 @ A0				Date 15.03.2024
Drawn ST				Checked
Drawing No. N040	Floor 0/1	Detail BWW	Revision	

Detailed Elevations & Sections