


Location Plan

Site Address: Ash Tree Farm, Swinefleet Road, Goole Fields, DN14 8AT

Date Produced: 14-Feb-2024

Scale: 1:1250 @A4

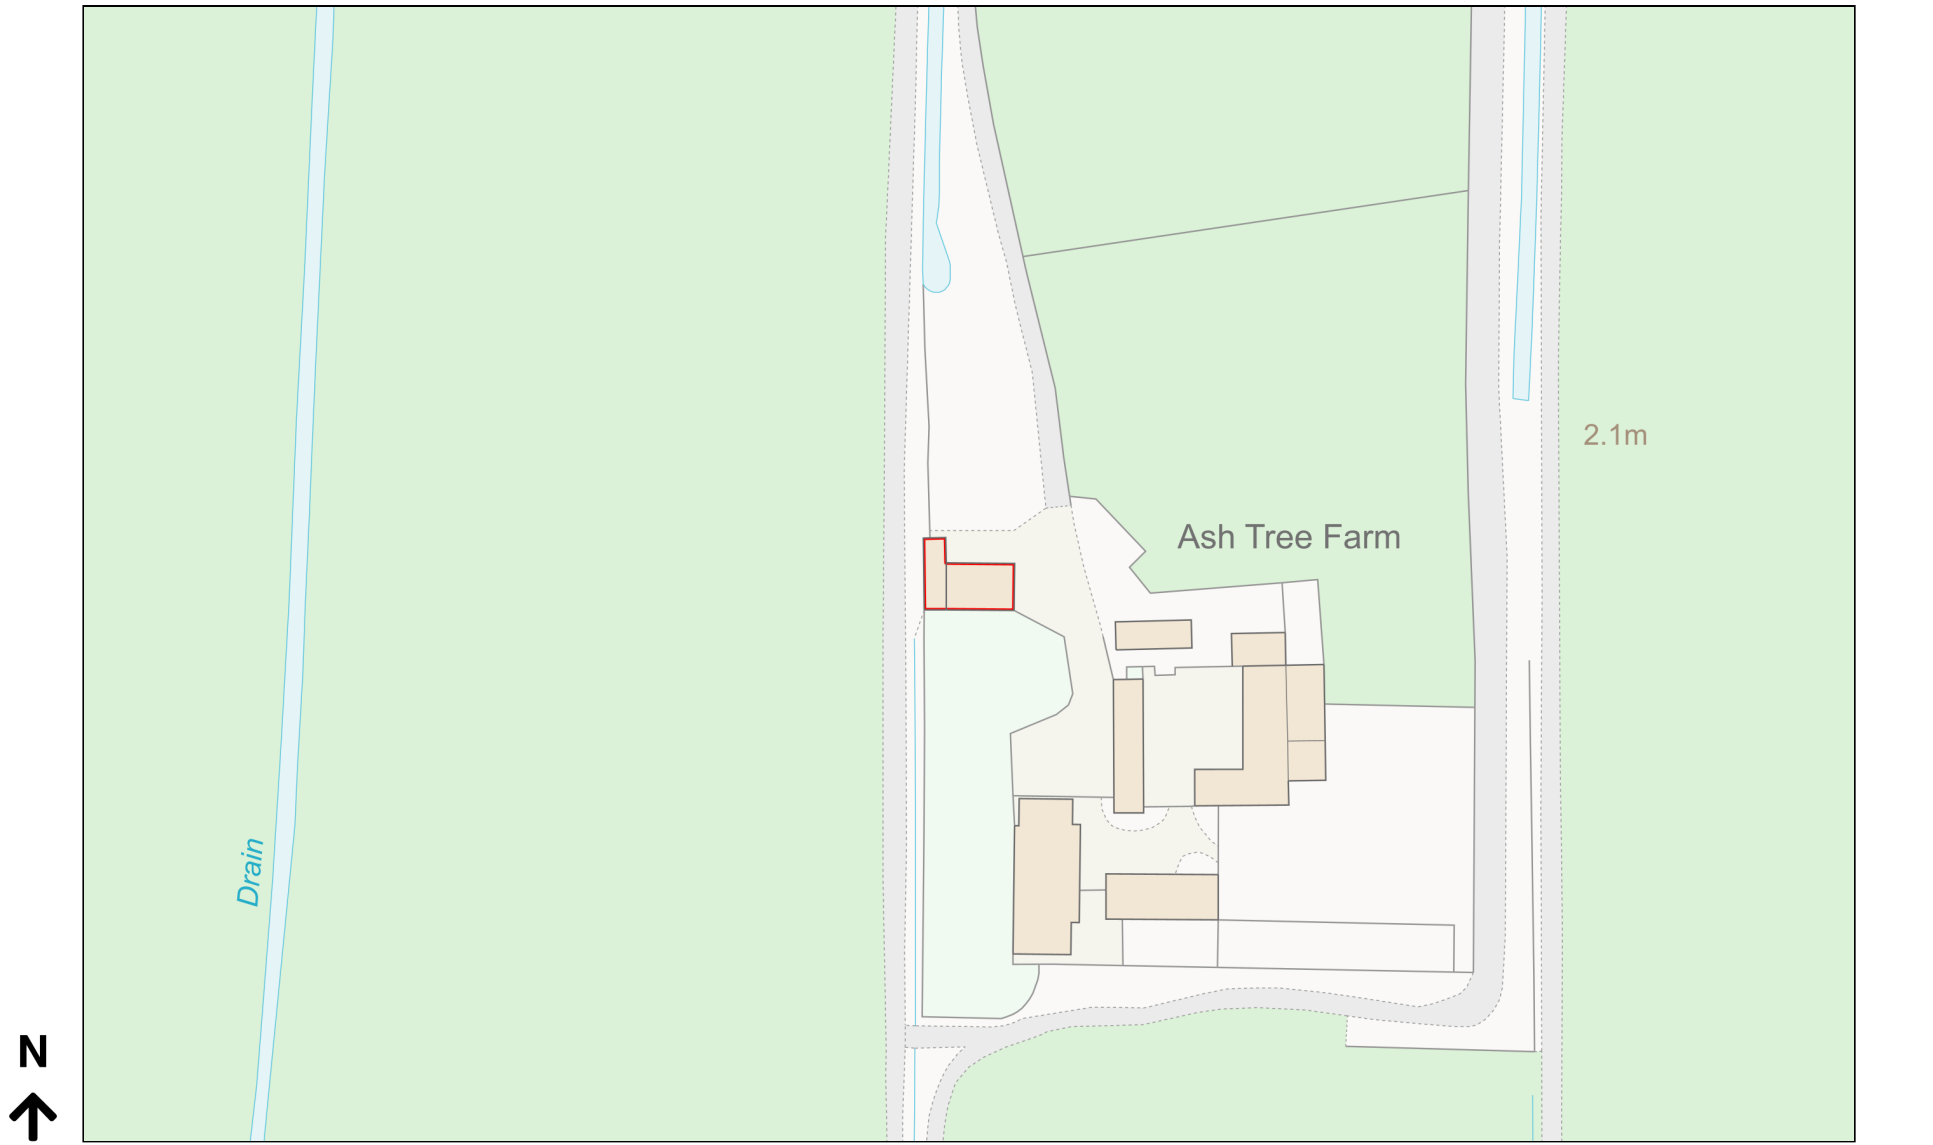

Planning Portal Reference: PP-12806328v1

