



0 1 2 3 4 5
SCALE 1:200

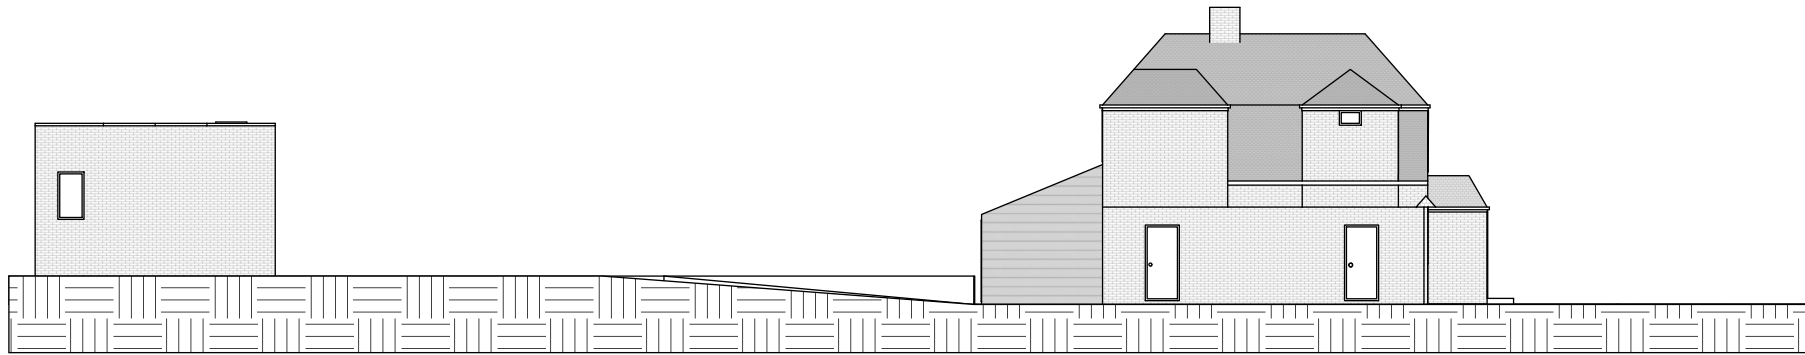


Existing NW site elevation

0 1 2 3 4 5
SCALE 1:200

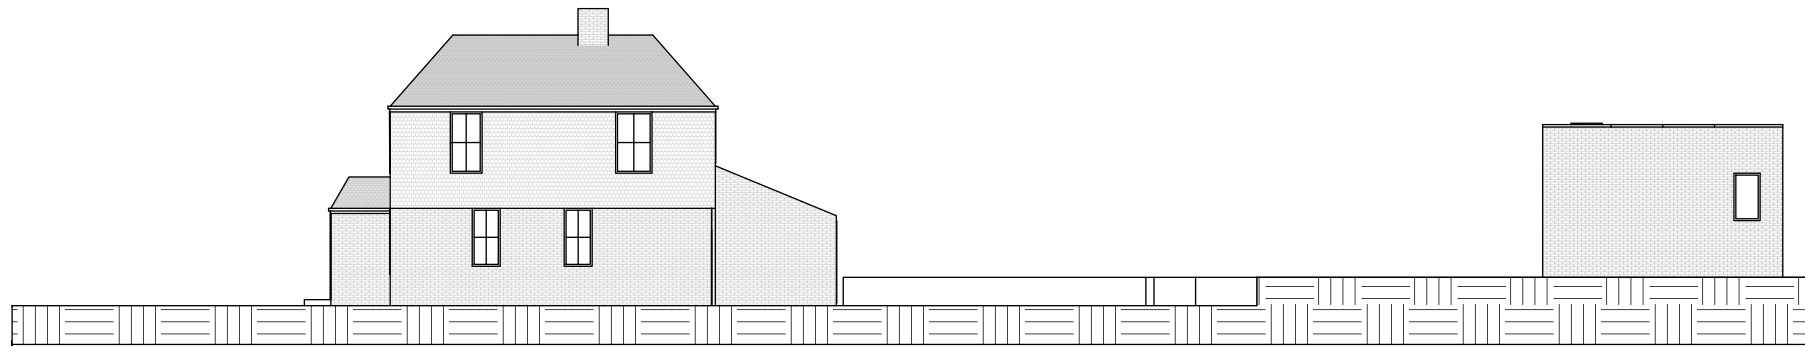


Existing SE site elevation



0 1 2 3 4 5
SCALE 1:200

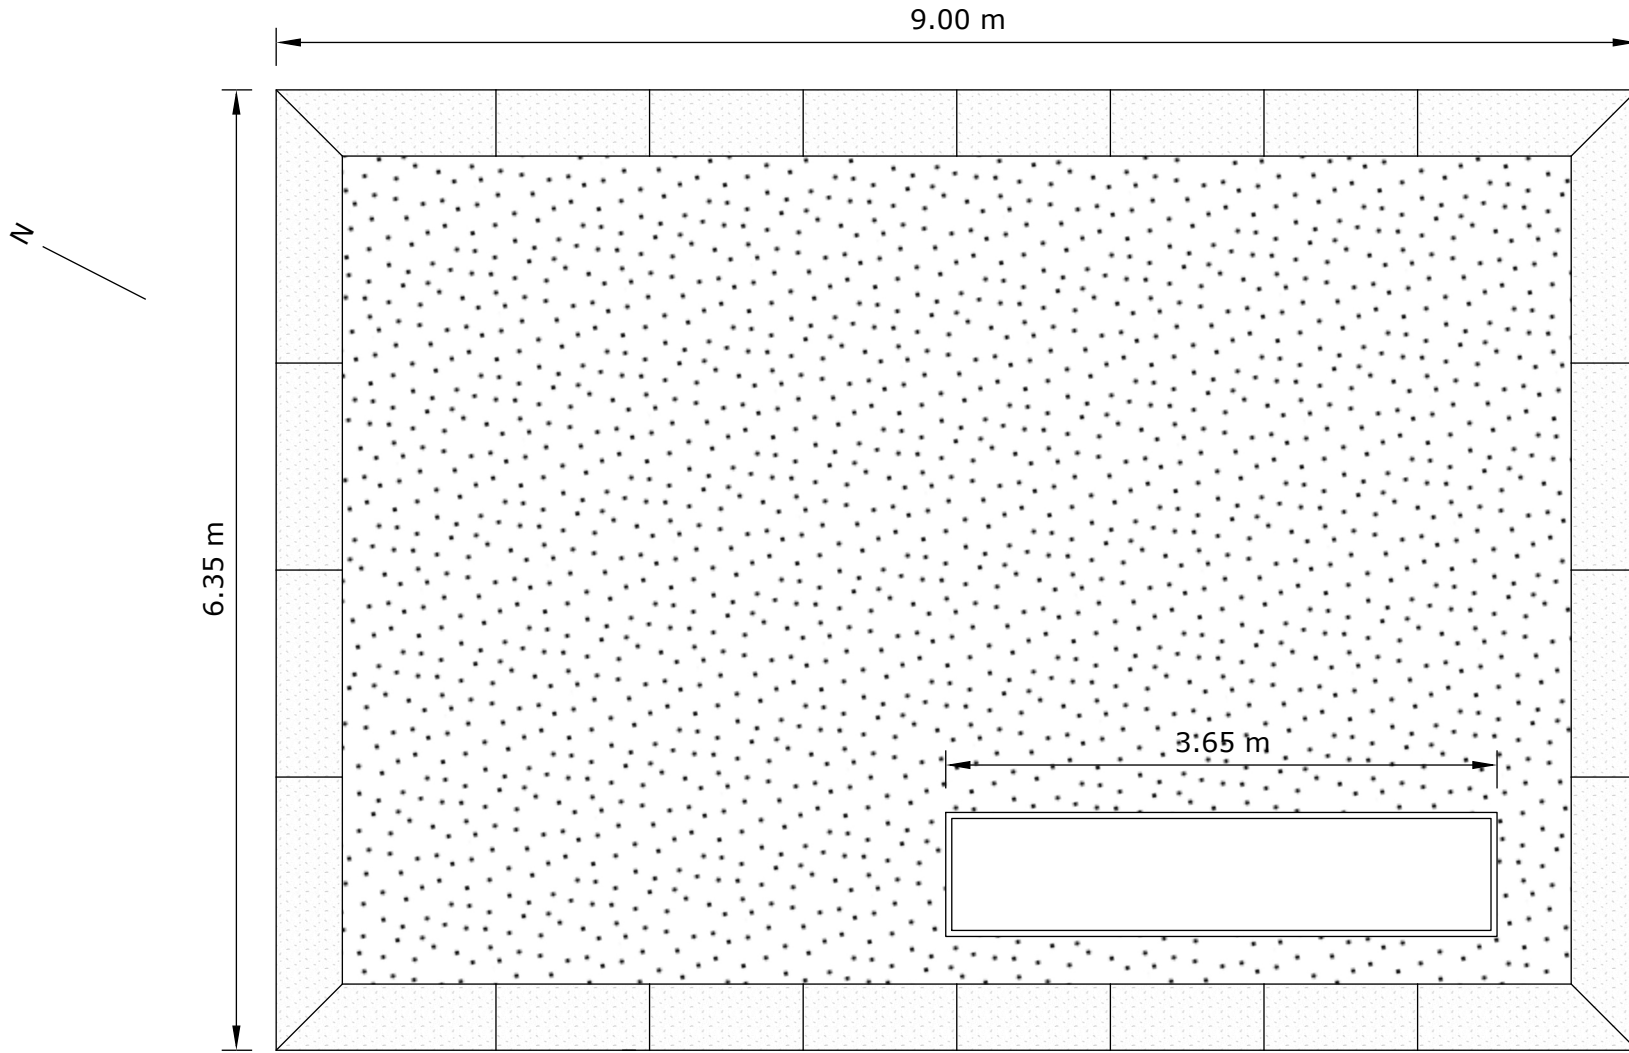



SCALE 1:50

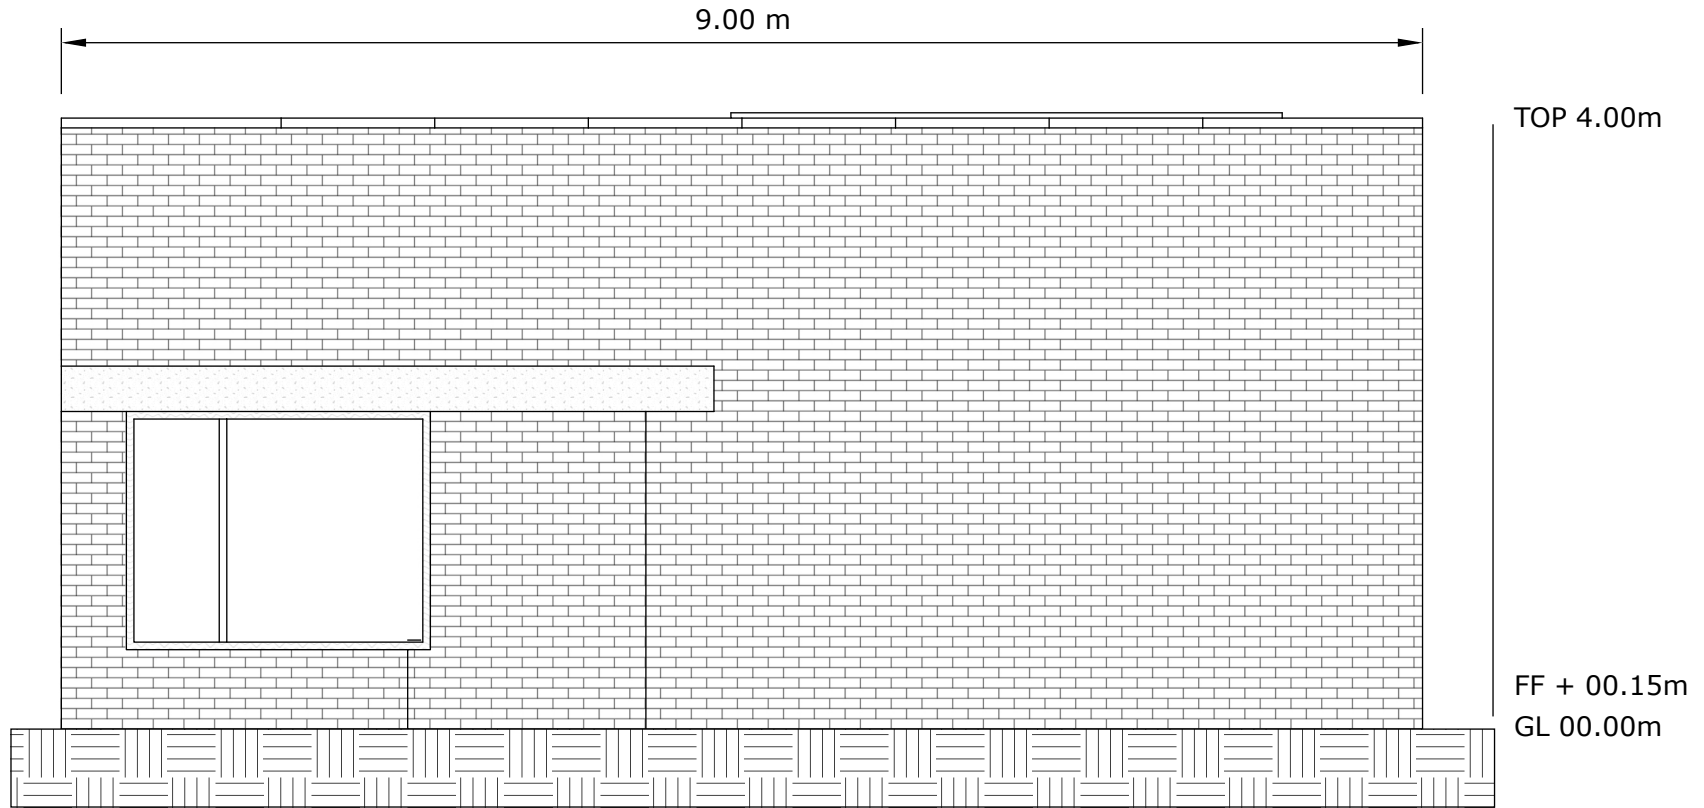


SCALE 1:50

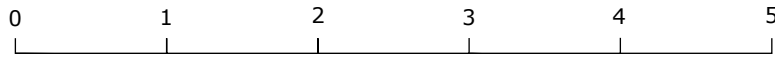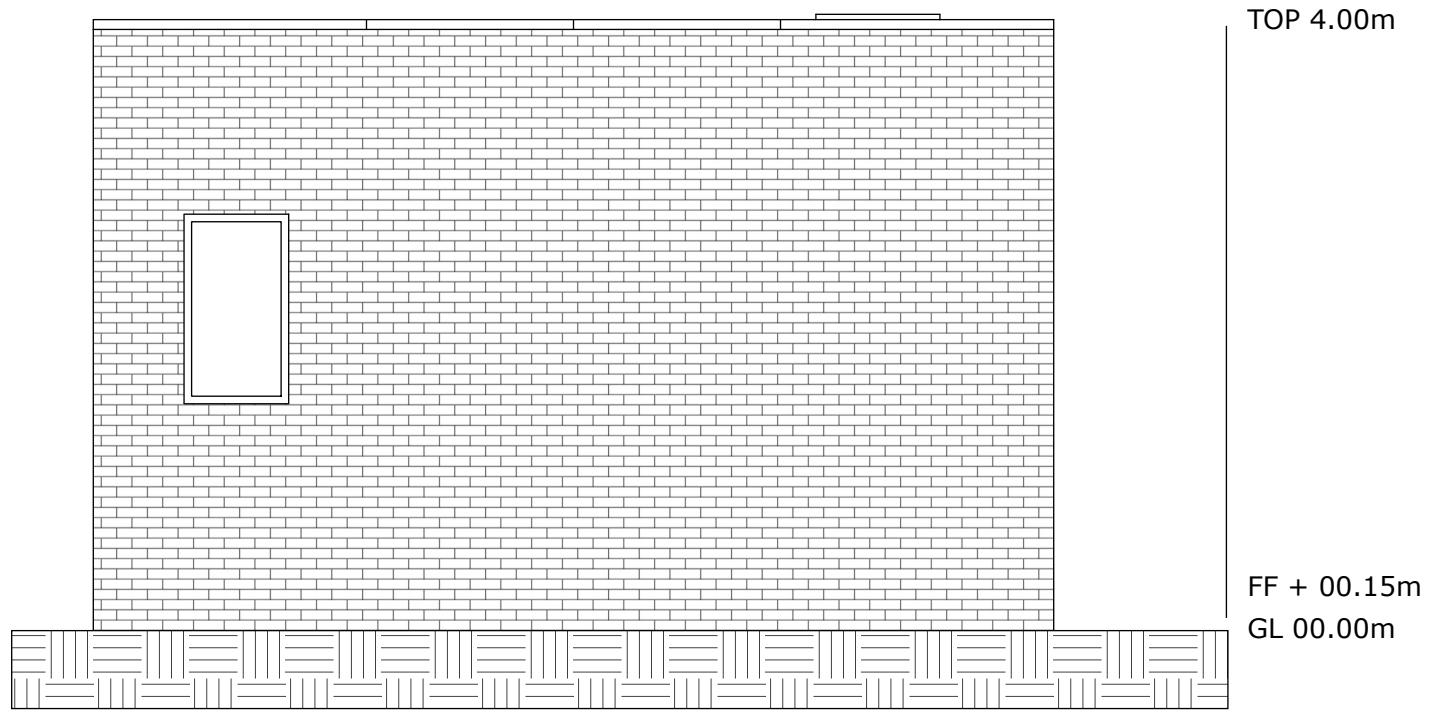

SCALE 1:50

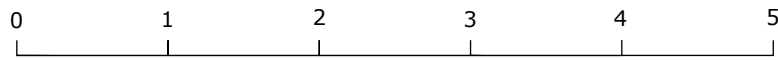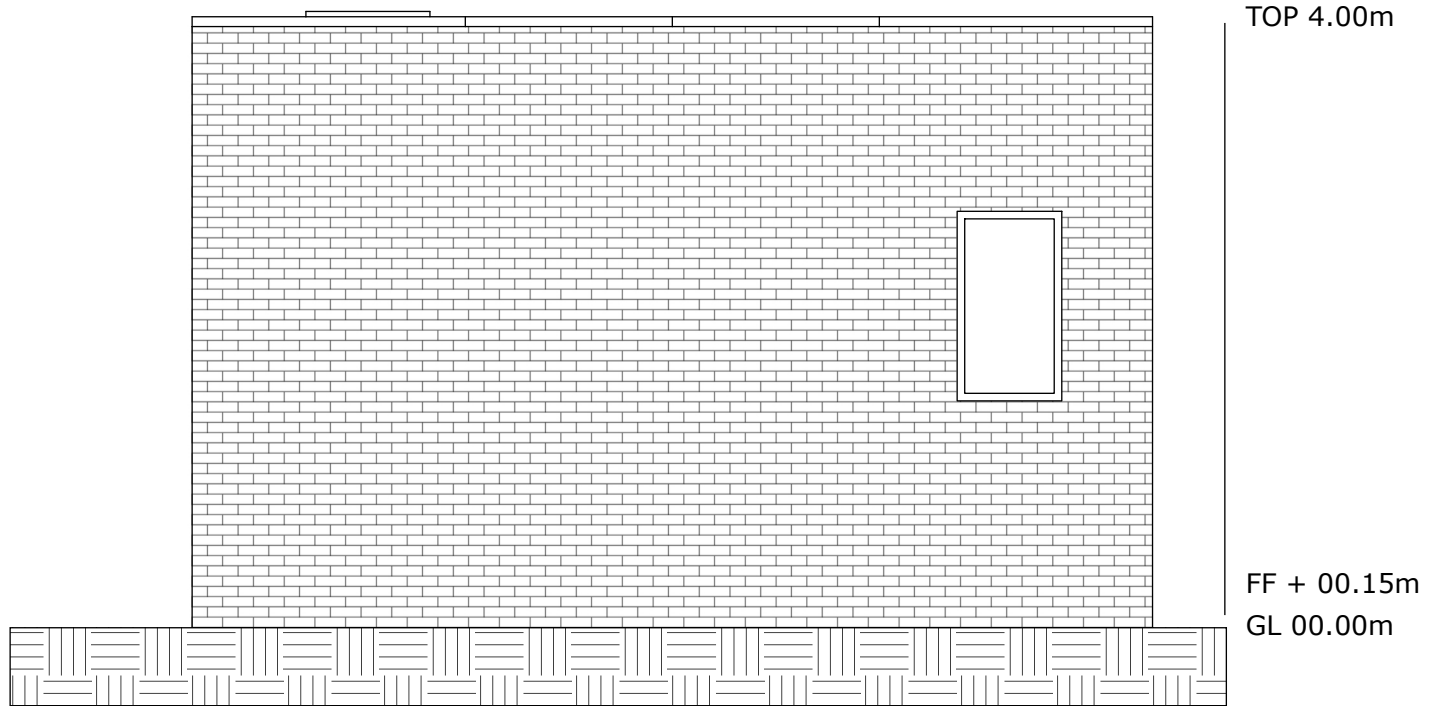

SCALE 1:50

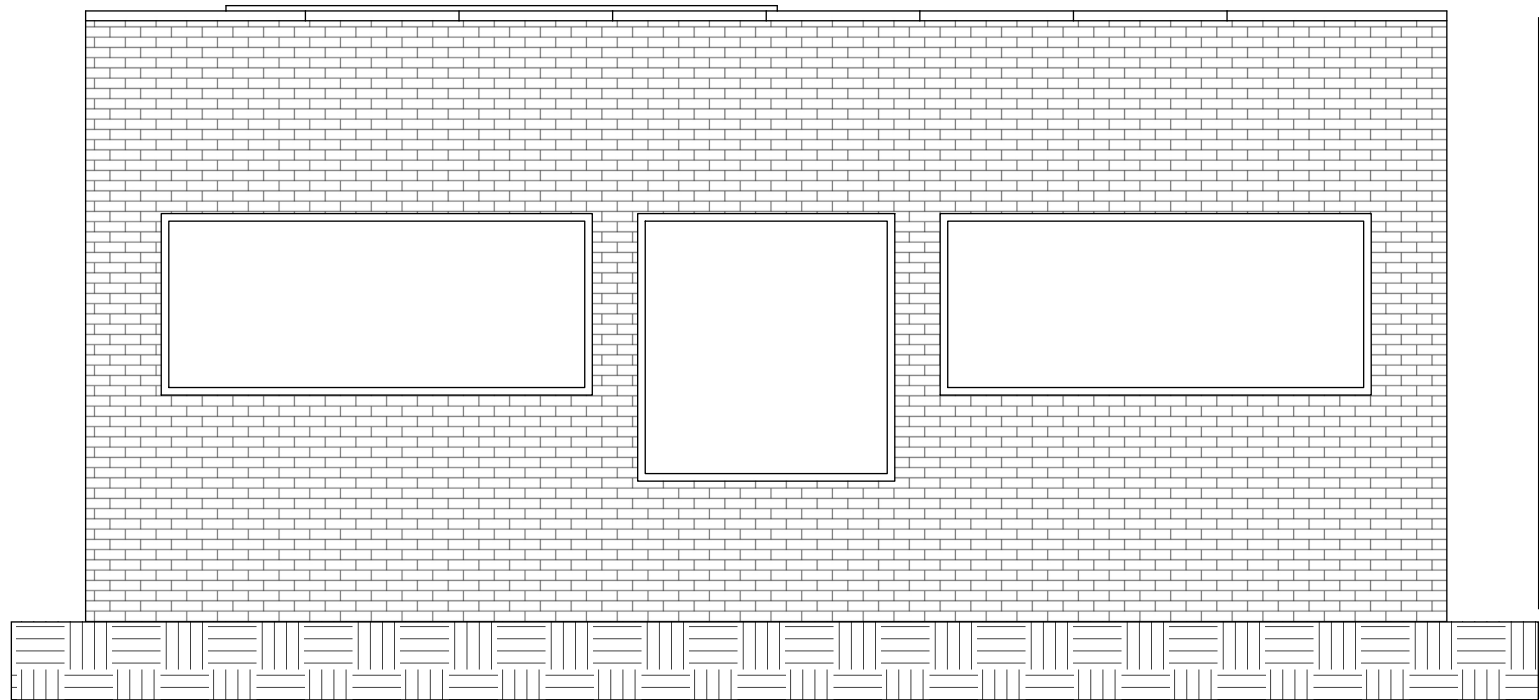

TOP 4.00m

FF + 00.15m

GL 00.00m



SCALE 1:50

