


PROPOSED EXTENSIONS AND ALTERATIONS, CREED HOUSE, PRESTON, CIRENCESTER GL7 5PR
LOCATION PLAN SCALE 1:1250 @A4 Drg No 2307 -LOC01

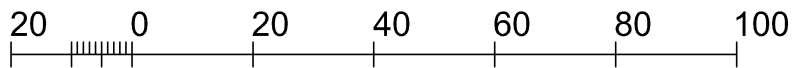

Metres

