


ROAD

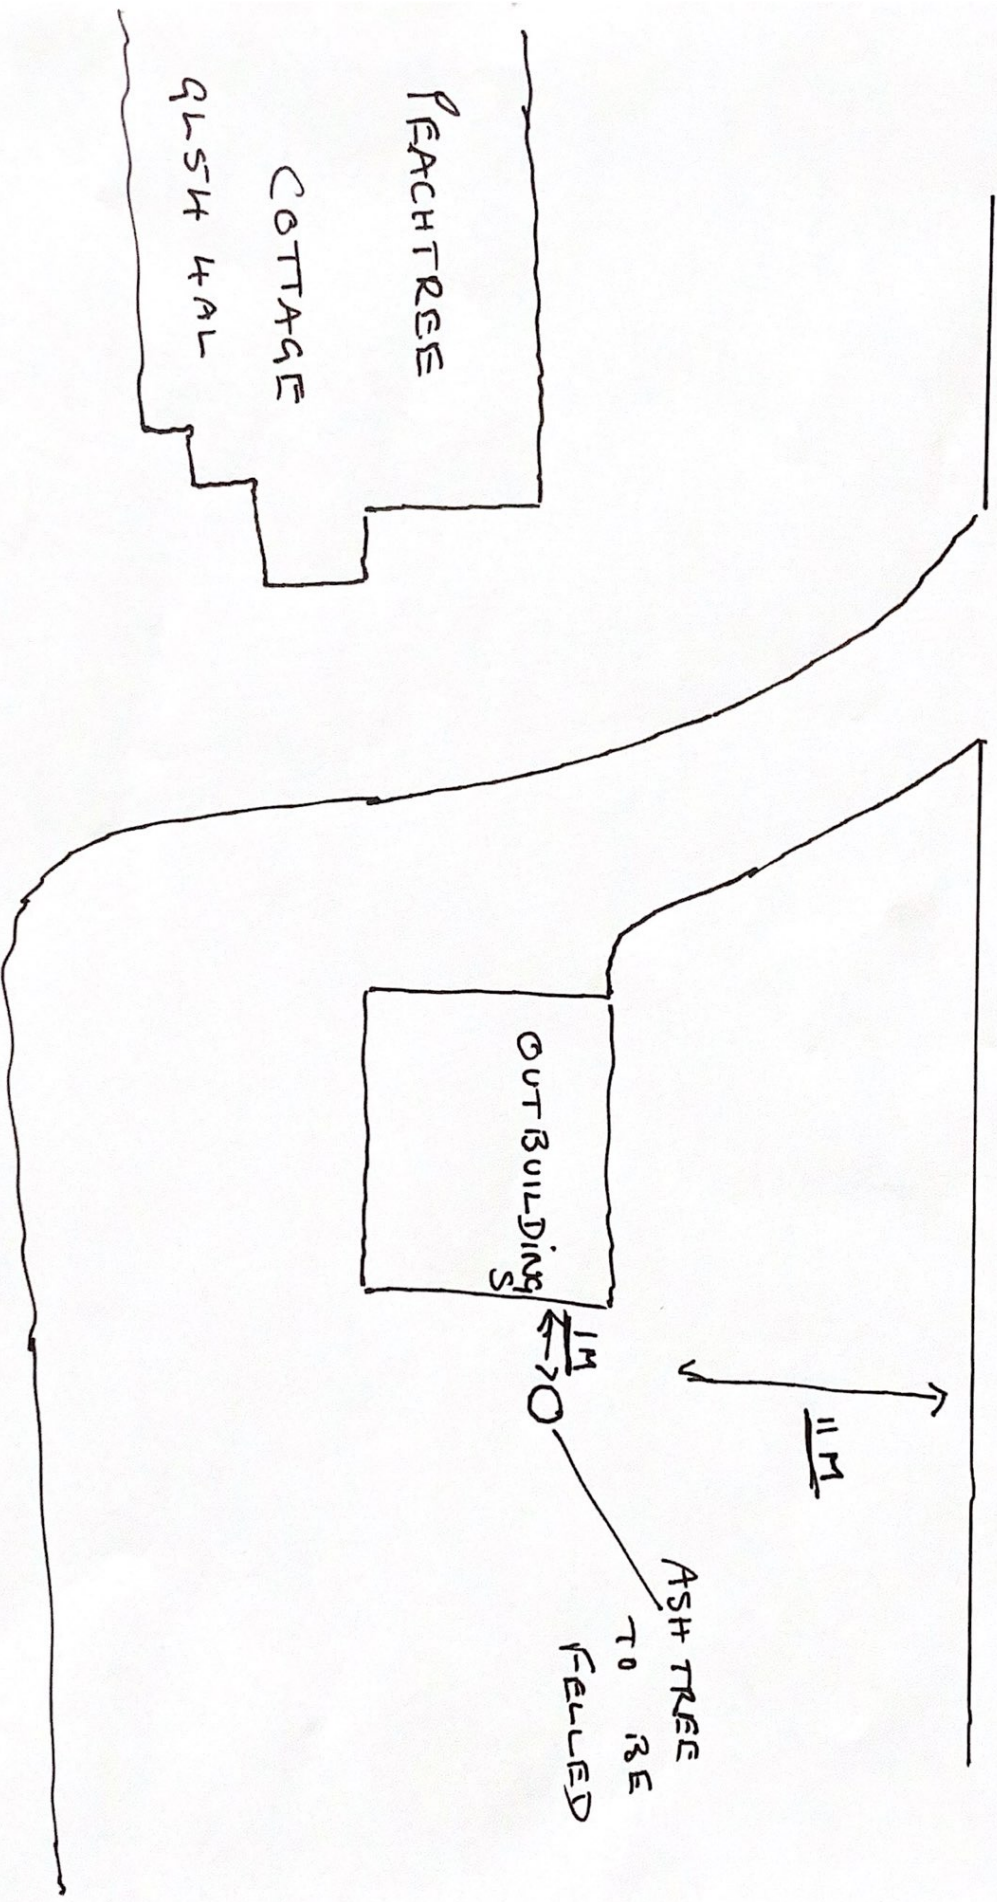

PEACHTREE

COTTAGE

QLS4 4AL

OUTBUILDING

1M

11M

ASH TREE
TO BE
FELLED