


ALL WORK SHALL COMPLY TO RELEVANT
BRITISH STANDARD PLANNING APPROVALS AND
BUILDING REGULATIONS

ALL DIMENSIONS AND SETTING OUT ARE TO BE
TAKEN ON SITE PRIOR TO COMMENCEMENT OF
WORK
THIS DRAWING IS COPYRIGHT


T. M: 07808 281942
Email: simonandgraceelan@gmail.com

PROPOSED SECTIONS

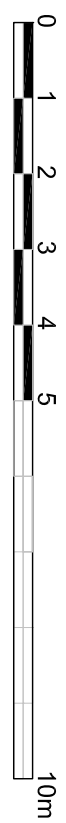


SCALE 1:100 @A3

A1329-06-11A

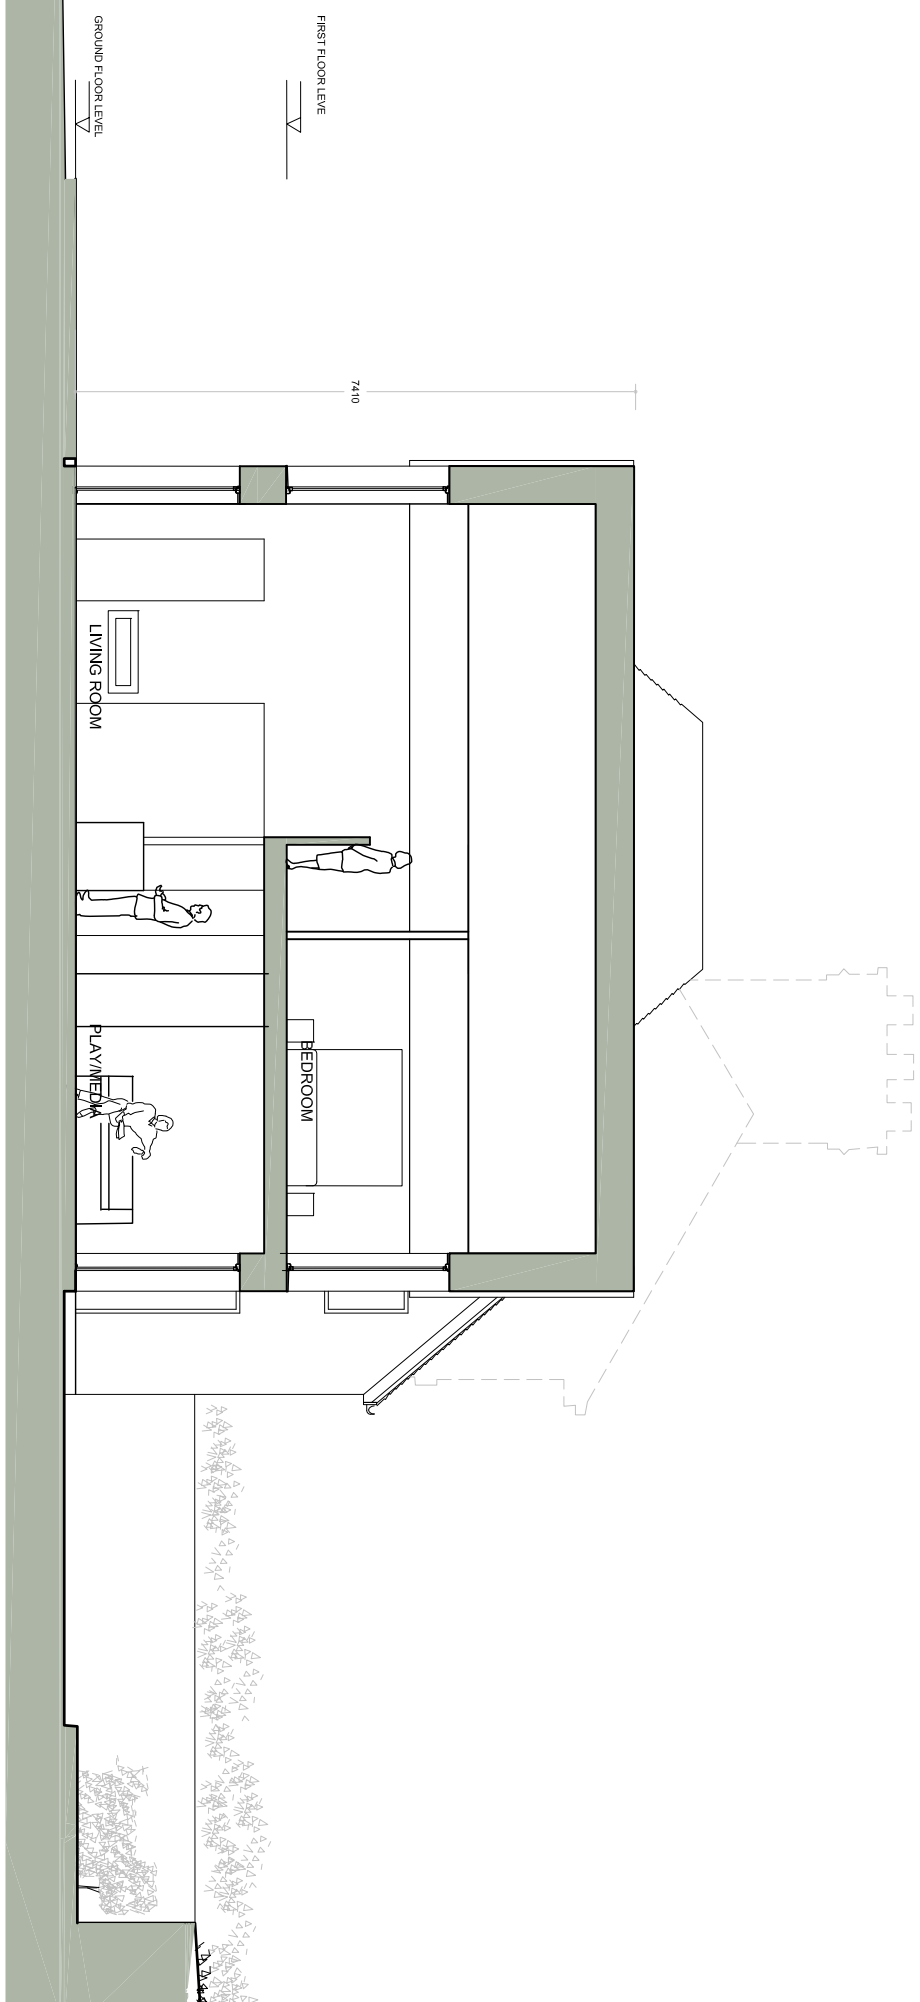

SECTION AA

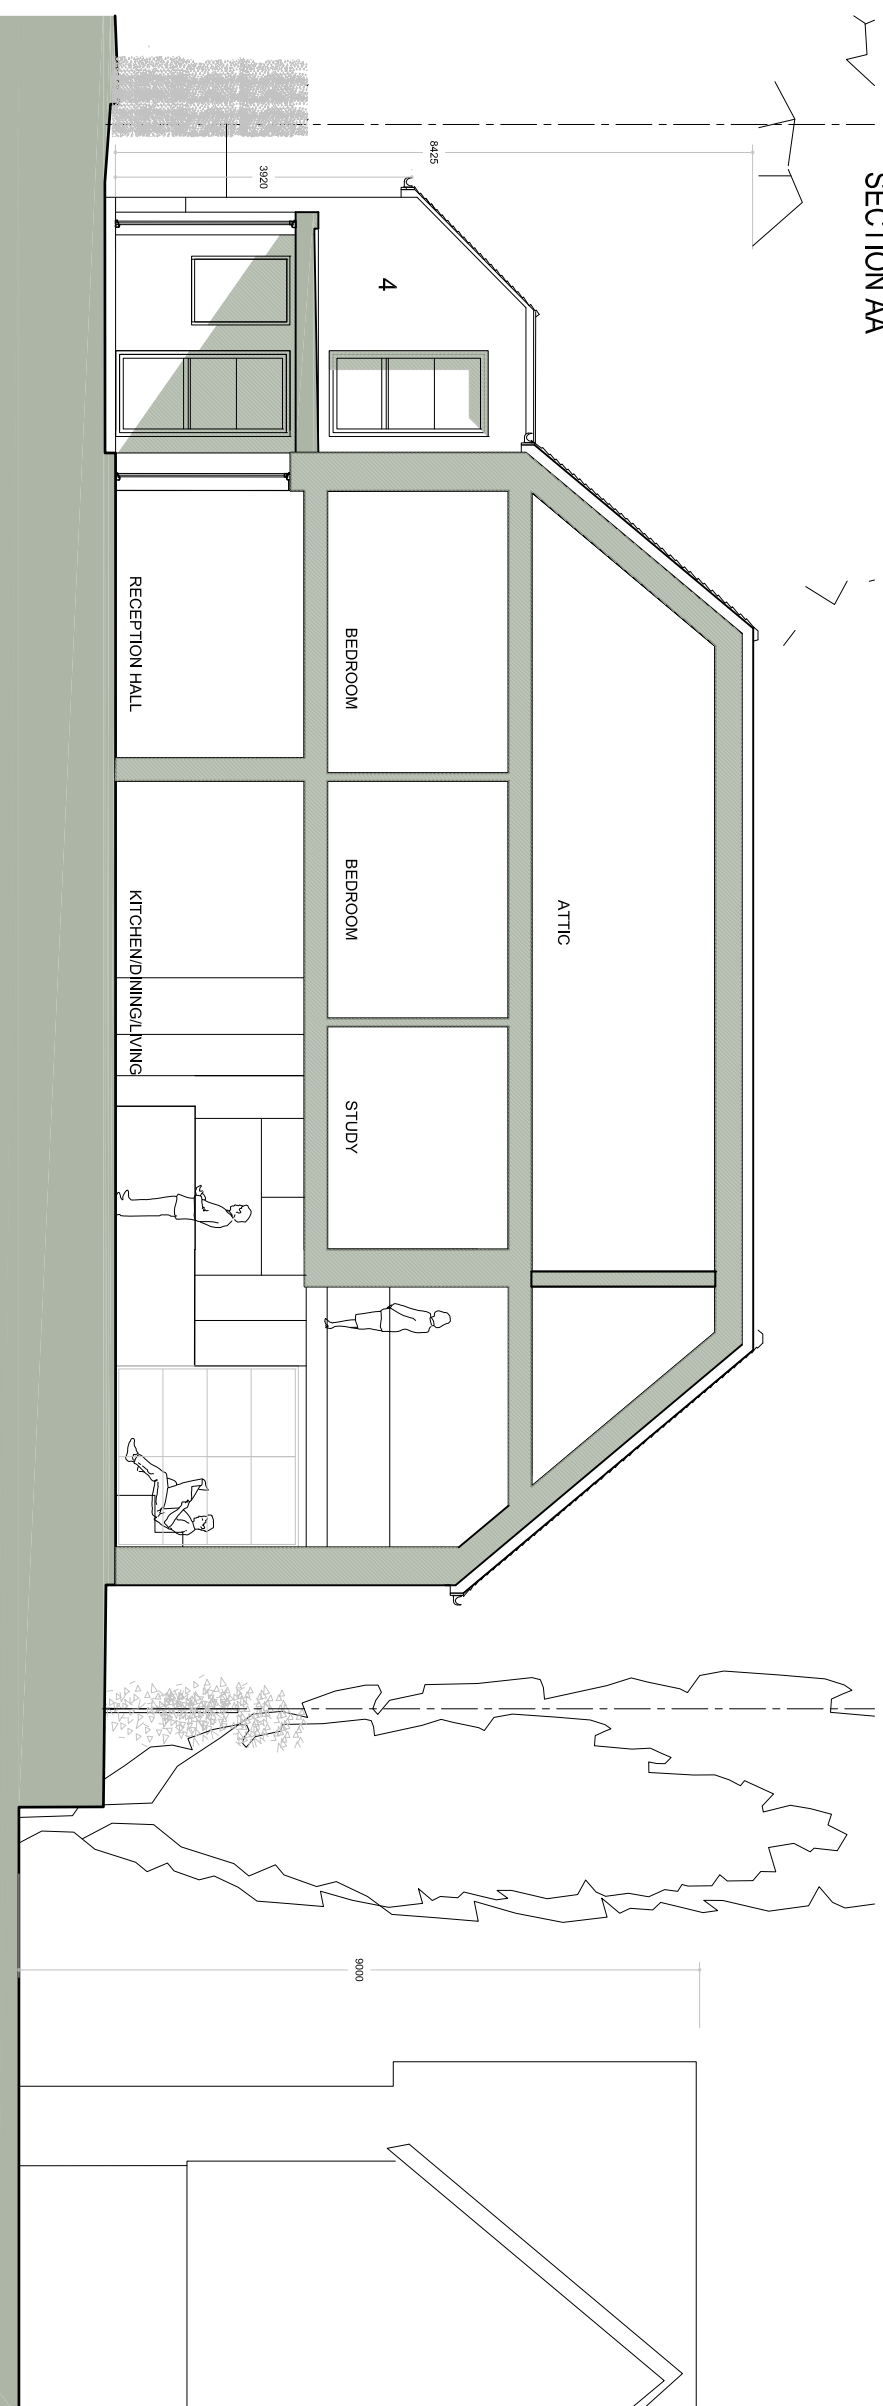

SECTION BB