



REVISION SCHEDULE

No.	Description	Date

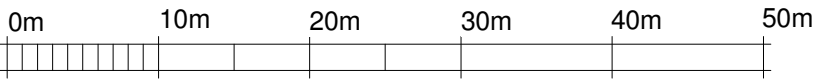

VISUAL SCALE 1:500 @ A4

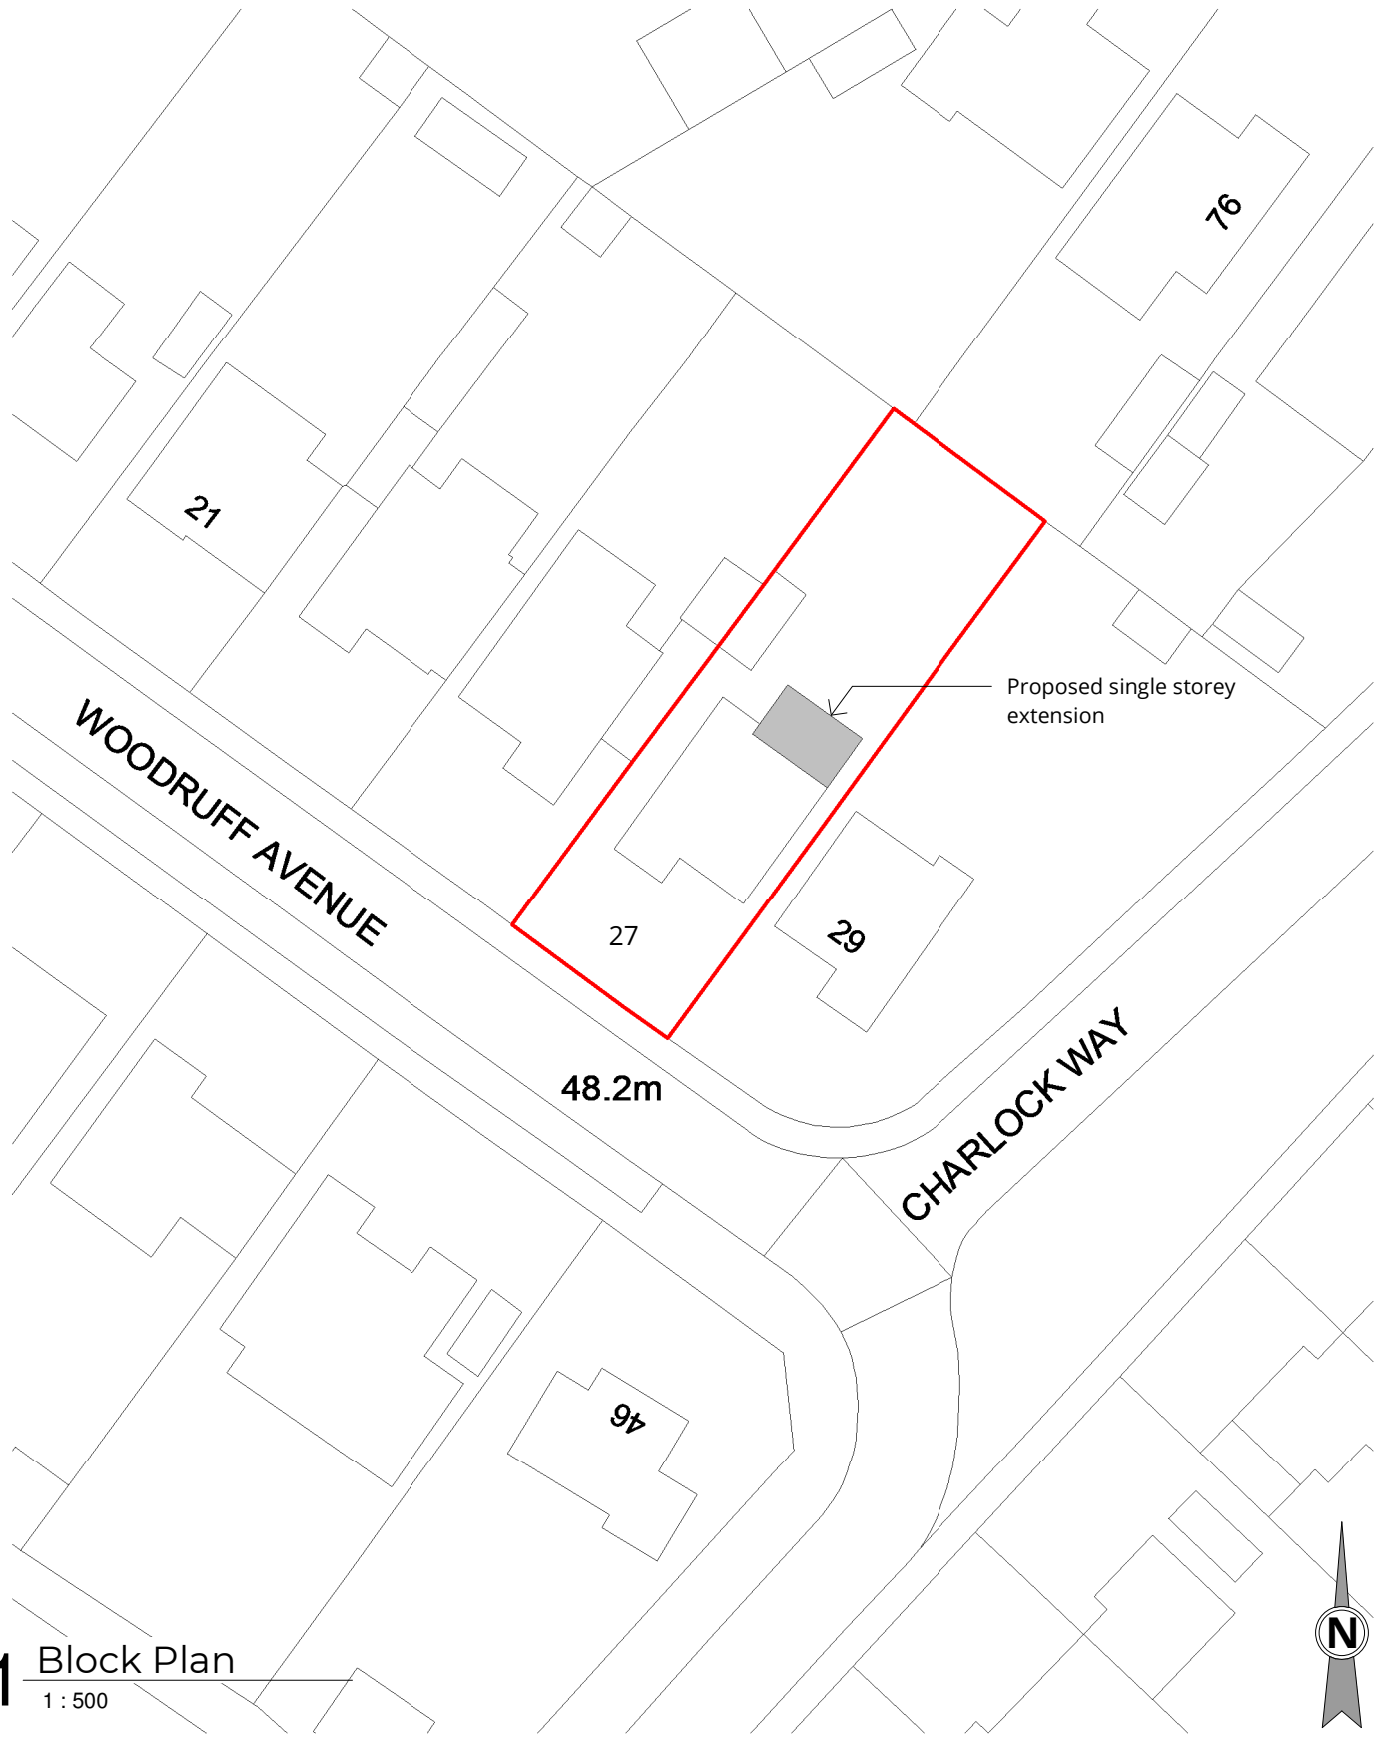

1 Block Plan
1 : 500

T: 07436 982095 E: info@gfwdesign.co.uk www.gfwdesign.co.uk



PROJECT: 27 Woodruff Avenue
Guildford
Surrey
GU1 1XT

CLIENT: Mr & Mrs Watson

DRAWING: BLOCK PLAN

Date: 04.03.24

Drawn by: wm

Project number: 1965

DRAWING NUMBER
DP111

Scale (@ A4)
1 : 500

REV