


REVISION SCHEDULE

No.	Description	Date

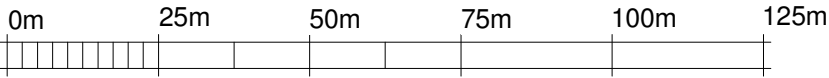

VISUAL SCALE 1:1250 @ A4



Ordnance Survey, (c) Crown Copyright 2024. All rights reserved. Licence number 100022432

1 Location Plan

1 : 1250



T: 07436 982095 E: info@gfwdesign.co.uk www.gfwdesign.co.uk



PROJECT: 27 Woodruff Avenue
 Guildford
 Surrey
 GU1 1XT

CLIENT:
 Mr & Mrs Watson

DRAWING: LOCATION PLAN

Date:
 04.03.24

Drawn by:
 wm

Project number:
 1965

DRAWING NUMBER
 DP110

Scale (@ A4)
 1 : 1250

REV