


Front Elevation (S)



Side Elevation (E)



Rear Elevation (N)

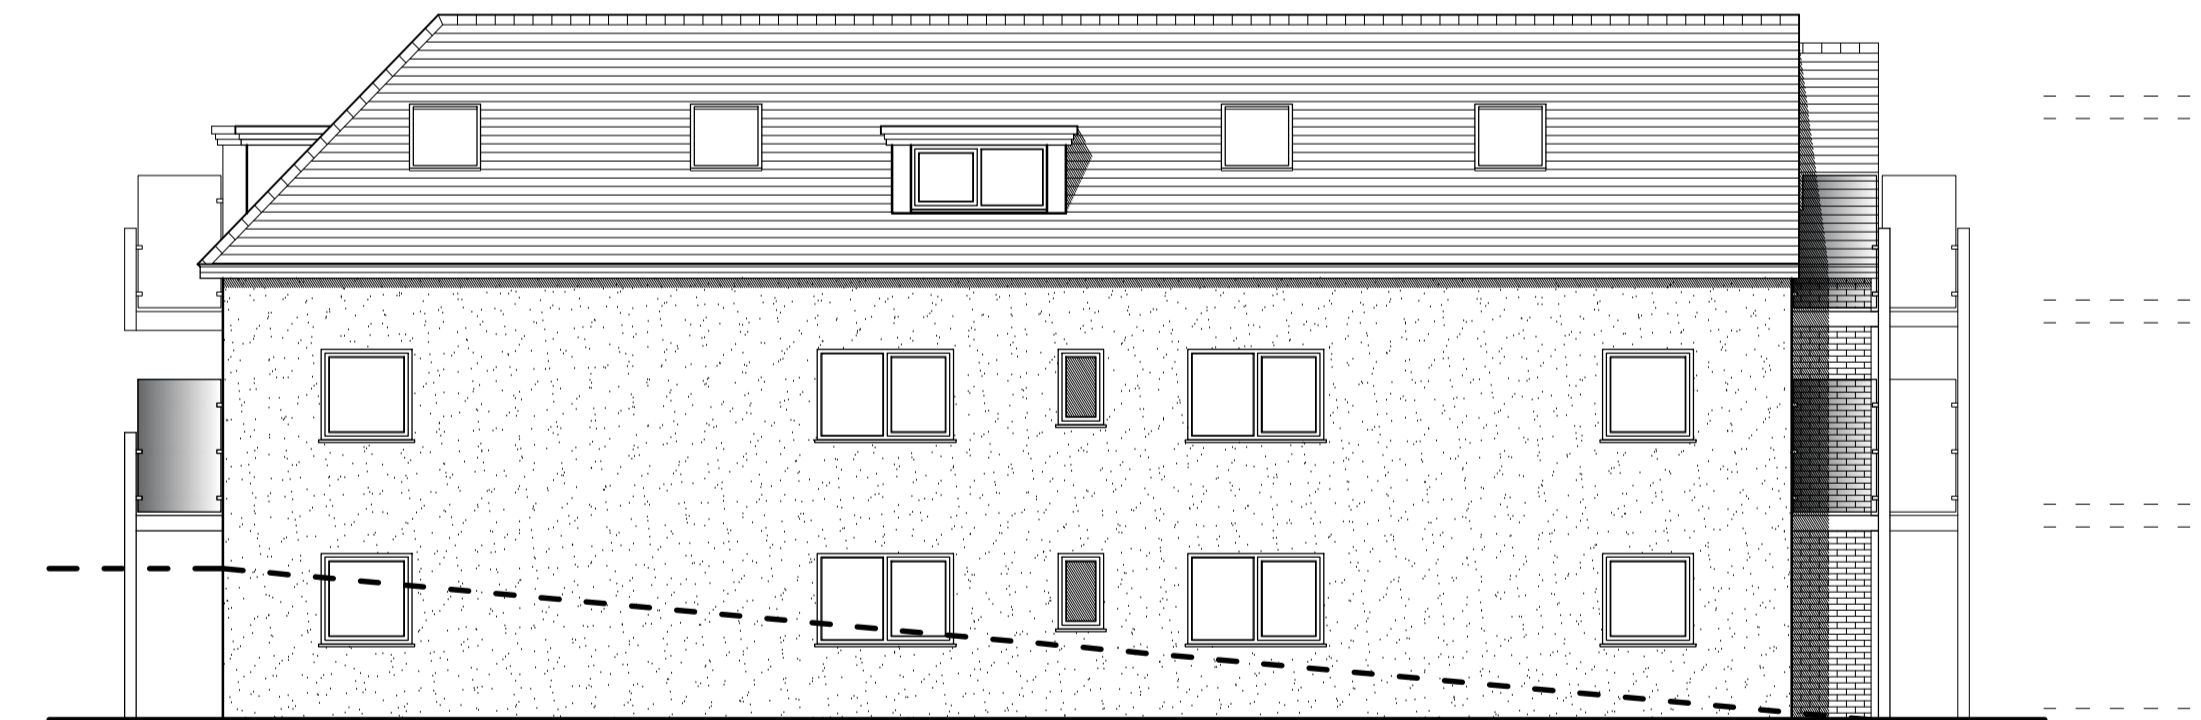

Side Elevation (W)




8-12 Ryall Road, Poole, BH17 9FA
01202 604892 office@tgsurveying.net

TGS

CHARTERED SURVEYORS & DESIGNERS

Beechvale Construction Ltd.
17 Danecourt Road, Poole, BH14 0PG
TGS0031 - 003B RJT - August 2023

Proposed Elevations - Flats - Block A
Development of Flats & Houses 1:100 @ A1

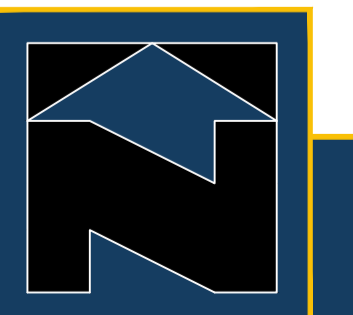

Note: Do NOT scale from this drawing - use figured dimensions ONLY. This drawing and the depicted design are the copyright of TGSurveying and may not be reproduced without written consent. All dimensions in millimeters unless otherwise stated. It is the Contractor's responsibility to check and verify ALL dimensions on site - any discrepancies to be notified to TGS immediately.