


Bin Store



Cycle Store

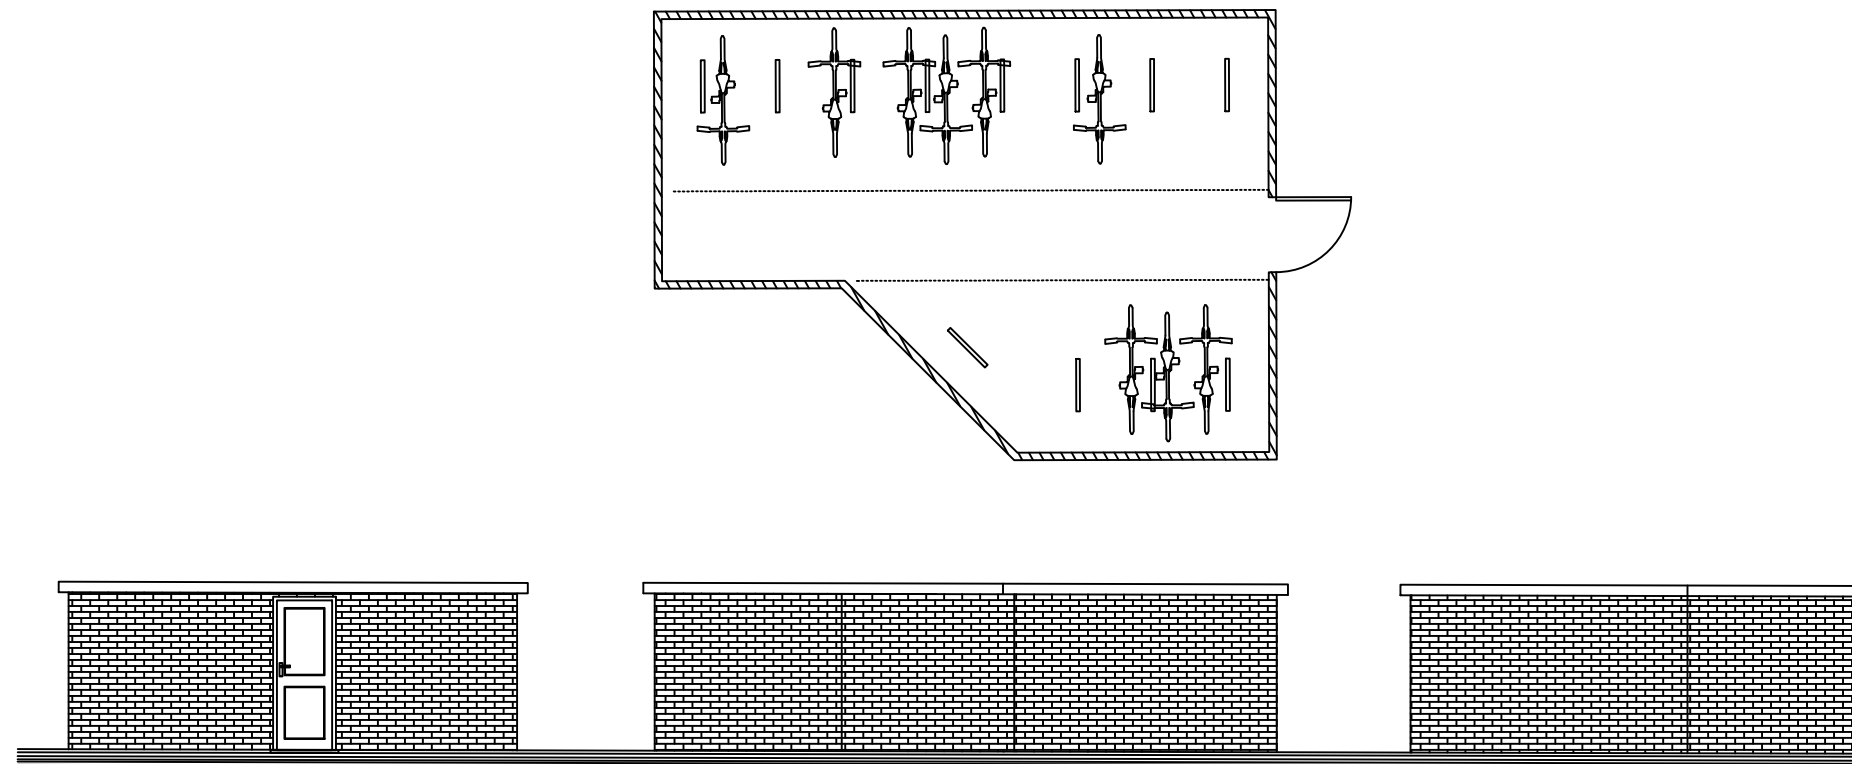

8-12 Ryall Road, Poole, BH17 9FA
01202 604892 office@tgsurveying.net

Note: Do NOT scale from this drawing - use figured dimensions ONLY. This drawing and the depicted design are the copyright of TGSurveying and may not be reproduced without written consent. All dimensions in millimeters unless otherwise stated. It is the Contractors responsibility to check and verify ALL dimensions on site - any discrepancies to be notified to TGS immediately.

Beechvale Construction Ltd.
17 Danecourt Road, Poole, BH14 0PG
TGS0031 - 016 Tom Green- March 2024

Bin and cycle Stores
Development of Flats

1:100 @ A3

