



**BLOCK A - FLATS**  
8NO. 2-BED FLATS


Existing construction  
New construction  
Walls removed

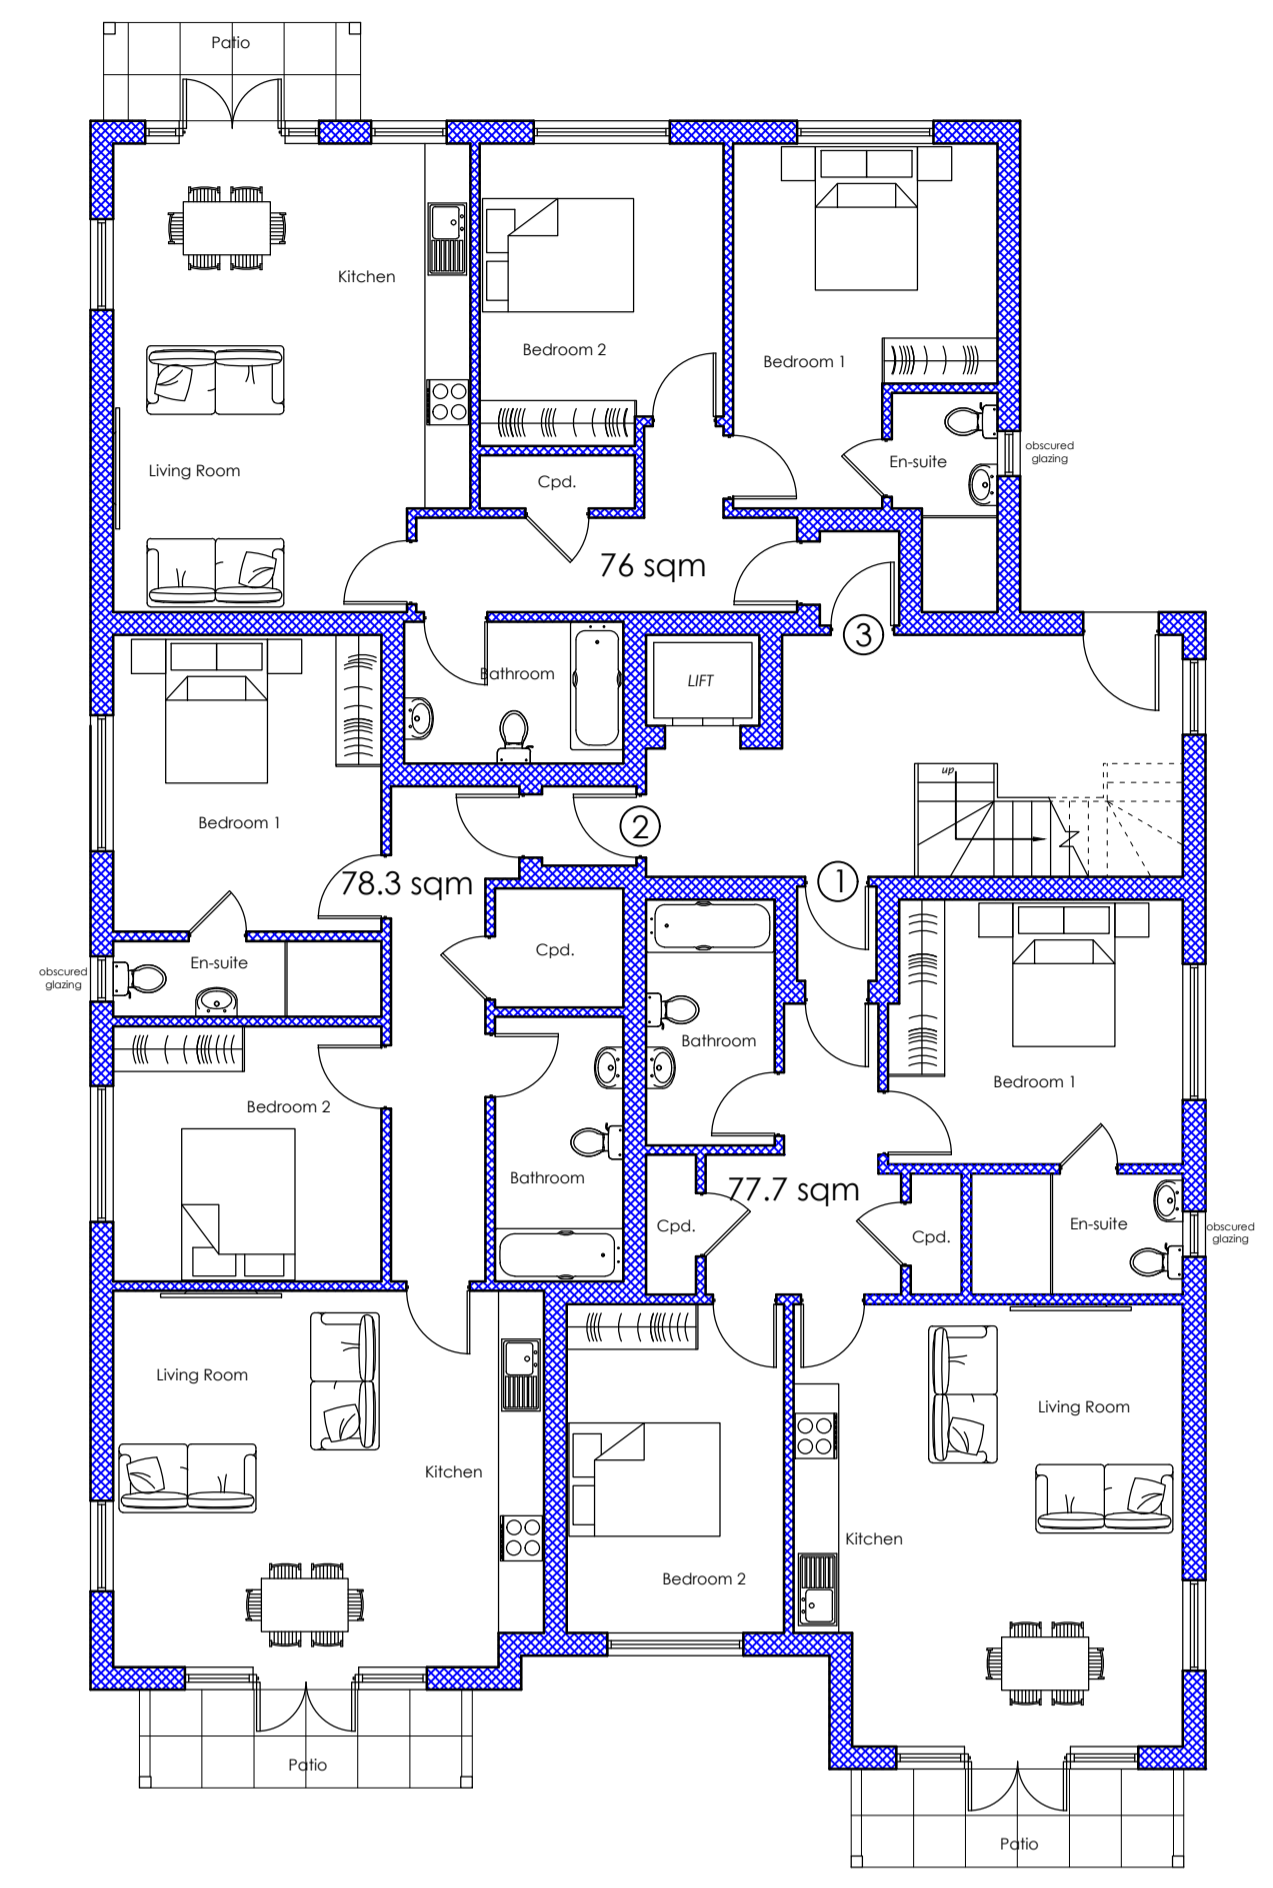


Ground Floor

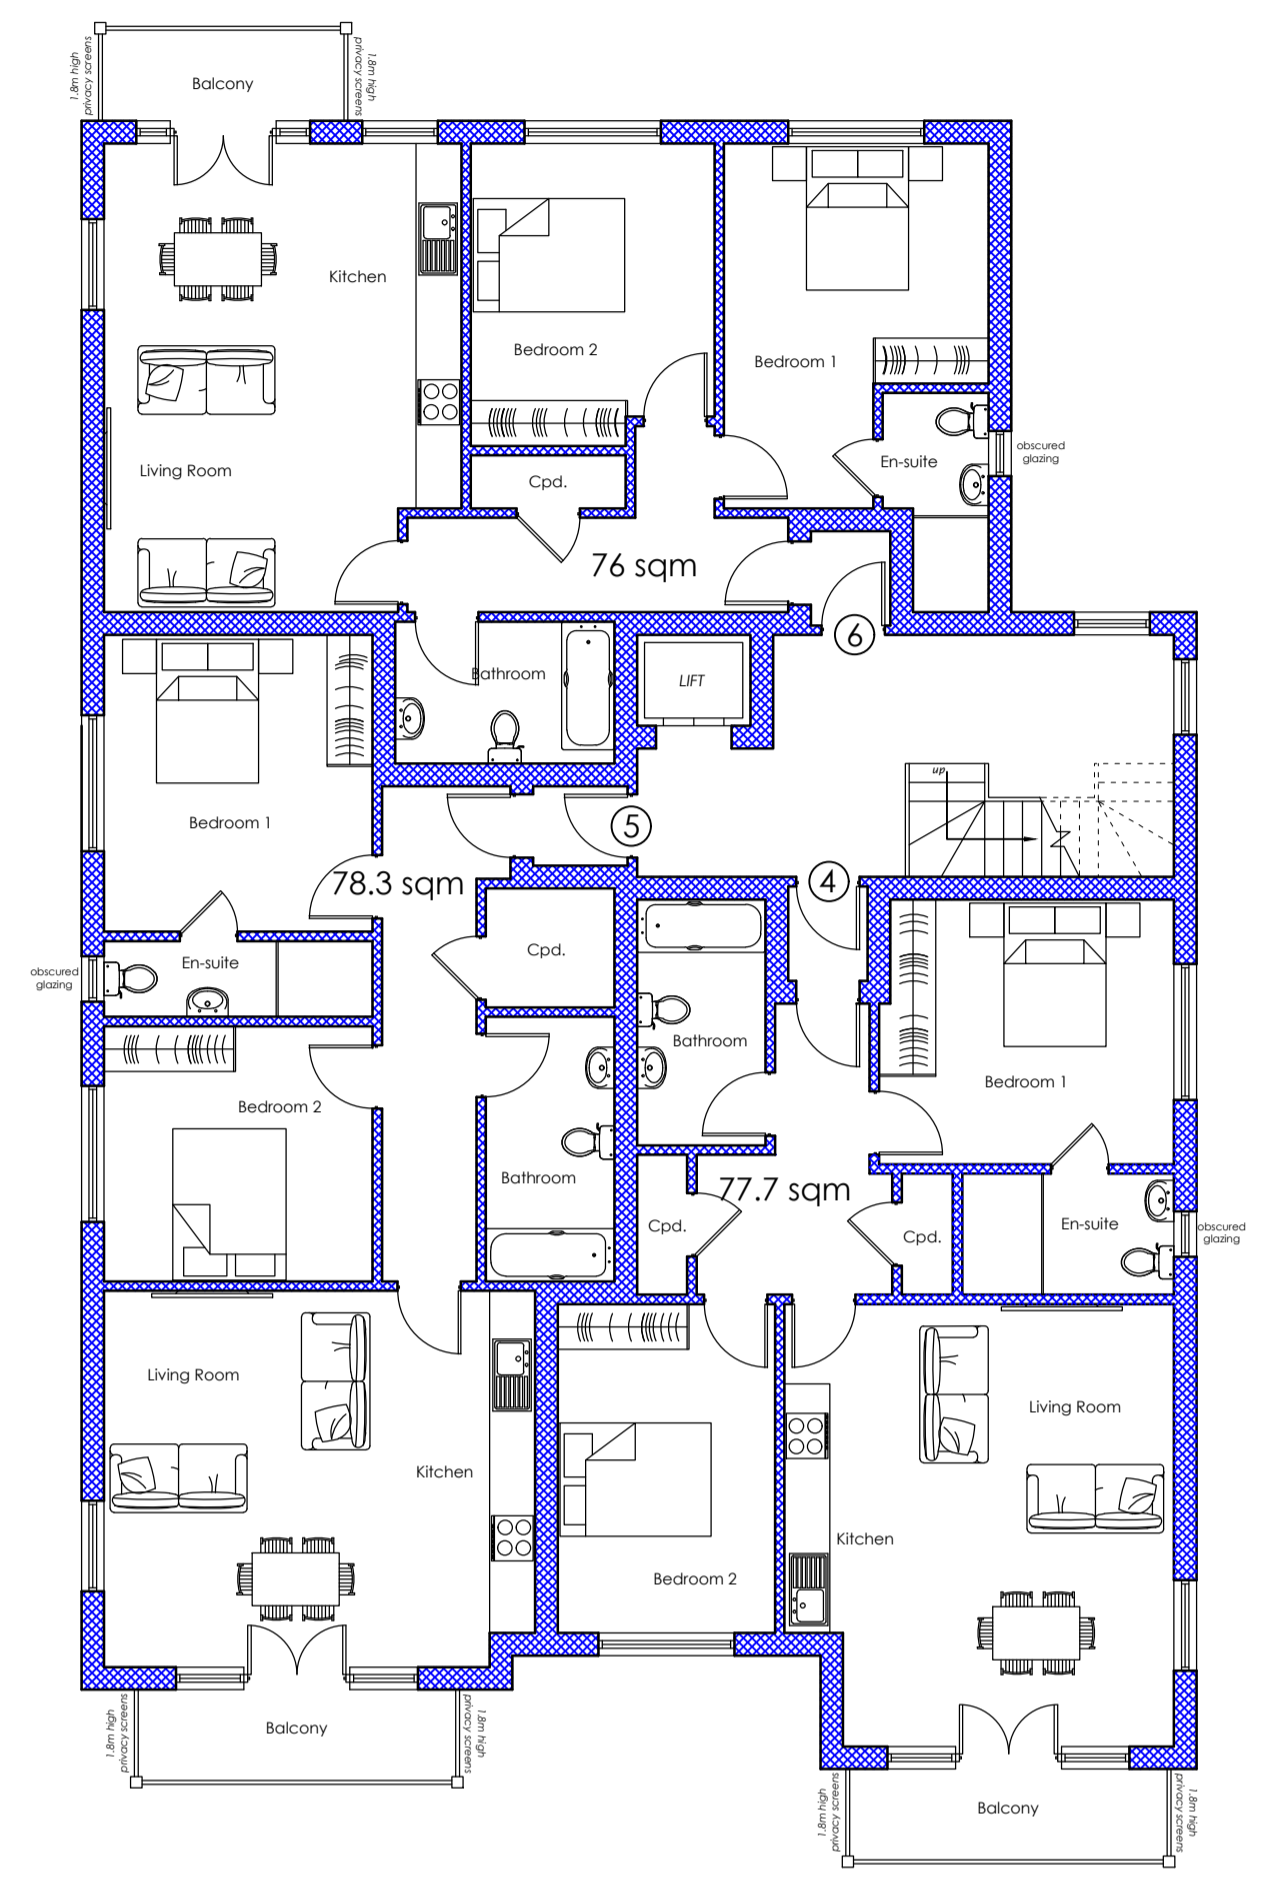

First Floor

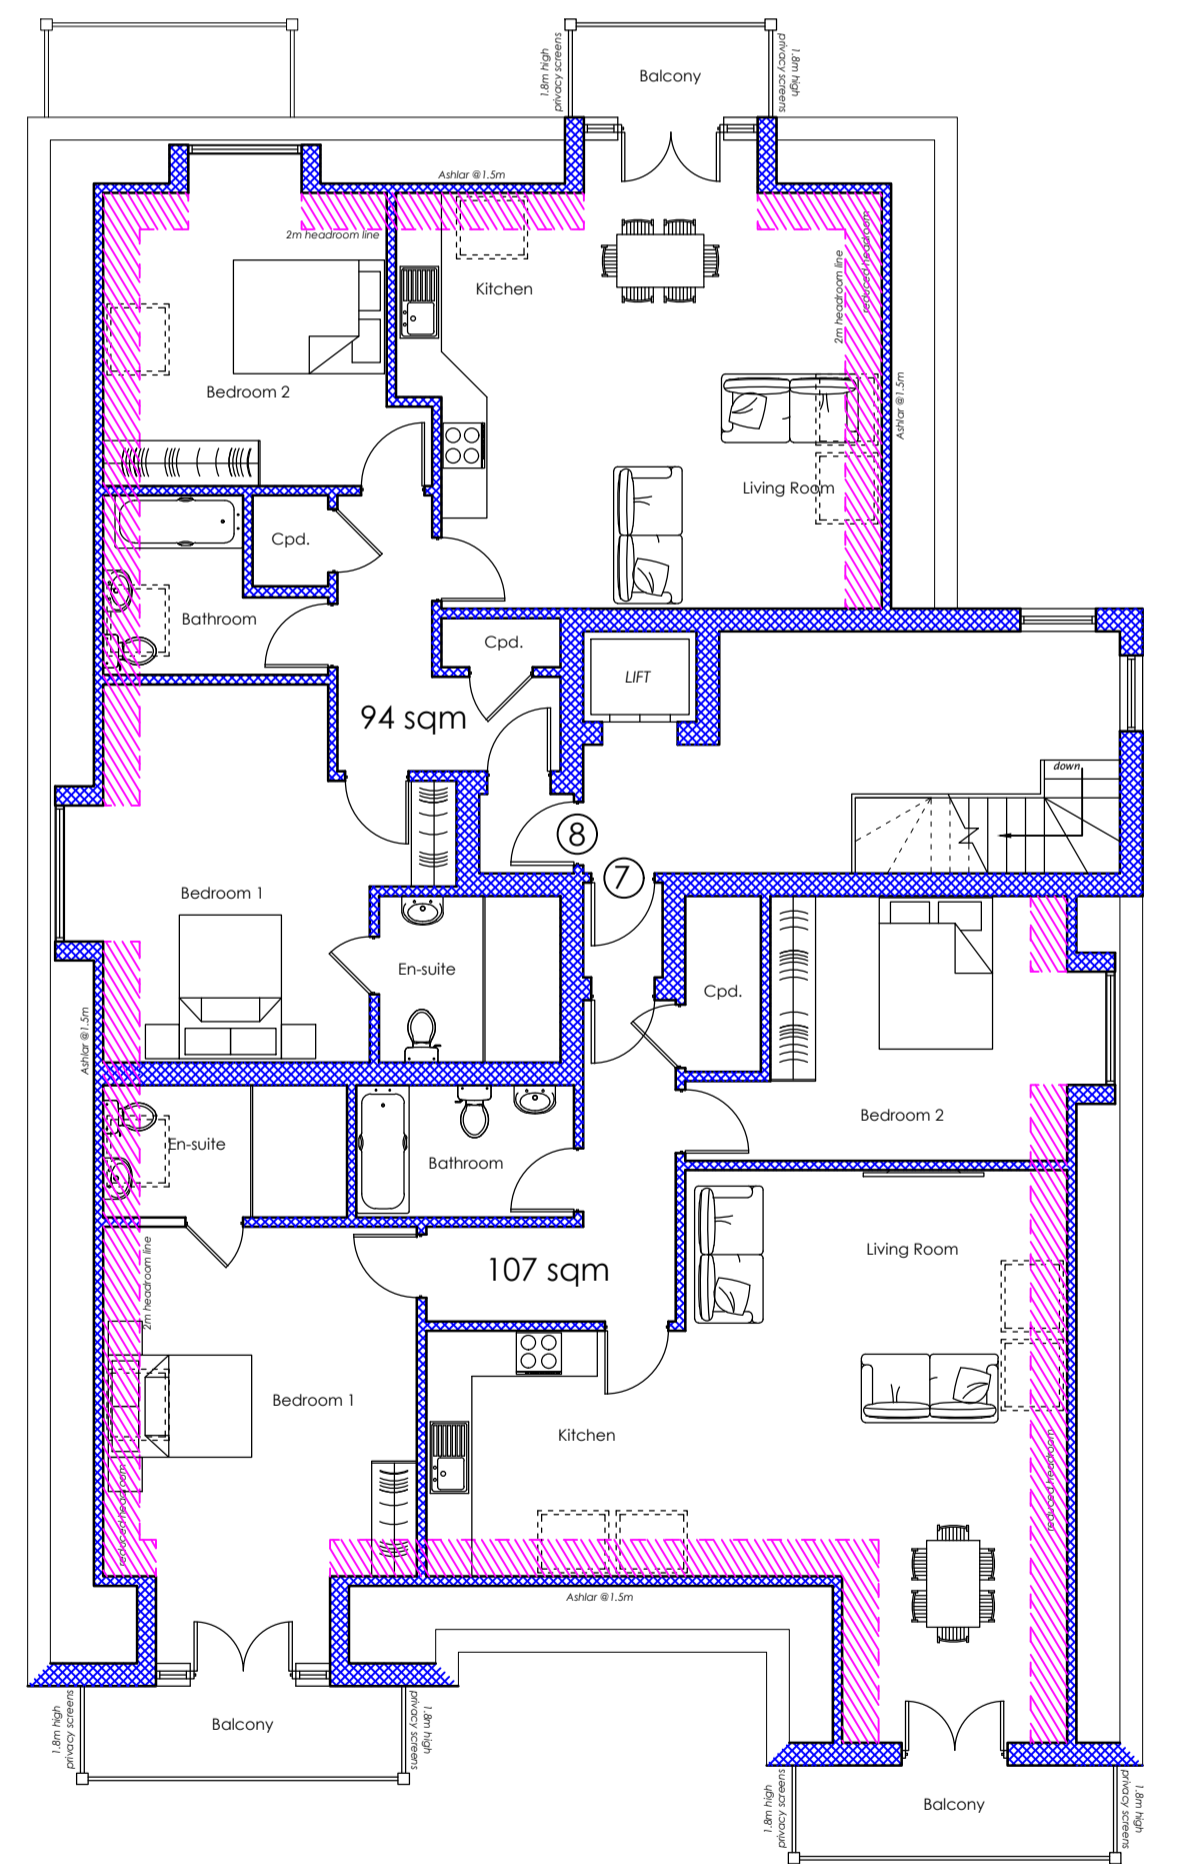

Second Floor

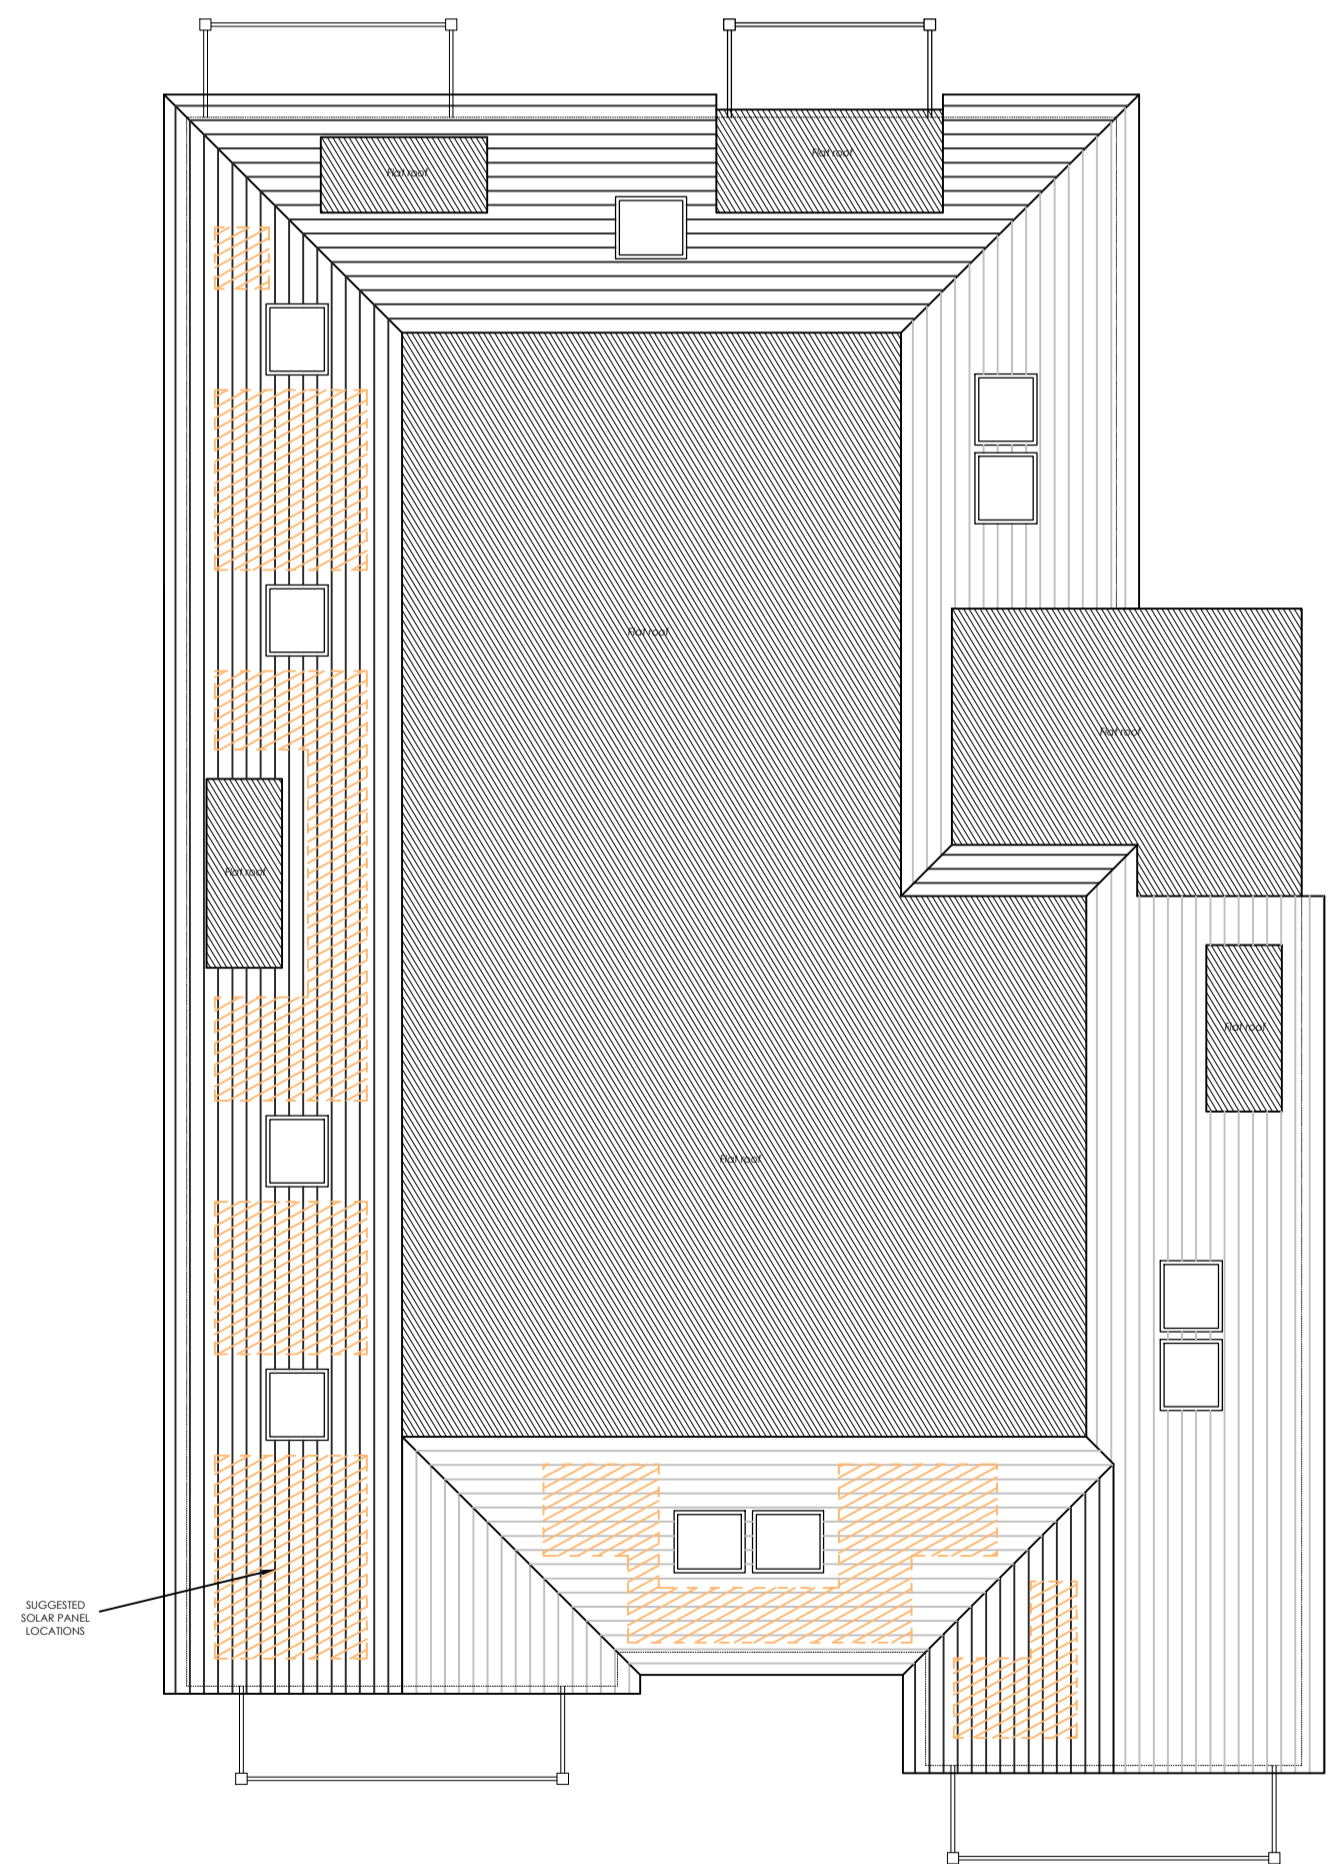

Roof Plan



8-12 Ryall Road, Poole, BH17 9FA  
01202 604892 office@tgsurveying.net

**TGS**  
CHARTERED SURVEYORS & DESIGNERS

Beechvale Construction Ltd.  
17 Danecourt Road, Poole, BH14 0PG  
TGS0031 - 002C RJT - Sept. 2023

Proposed Floor Plans - Flats - Block A  
Development of Flats & Houses 1:100 @ A1



Note: Do NOT scale from this drawing - use figured dimensions ONLY. This drawing and the depicted design are the copyright of TGSurveying and may not be reproduced without written consent. All dimensions in millimeters unless otherwise stated. It is the Contractors responsibility to check and verify ALL dimensions on site - any discrepancies to be notified to TGS immediately.