


Date Produced: 16-Apr-2024

Scale: 1:1250 @A3

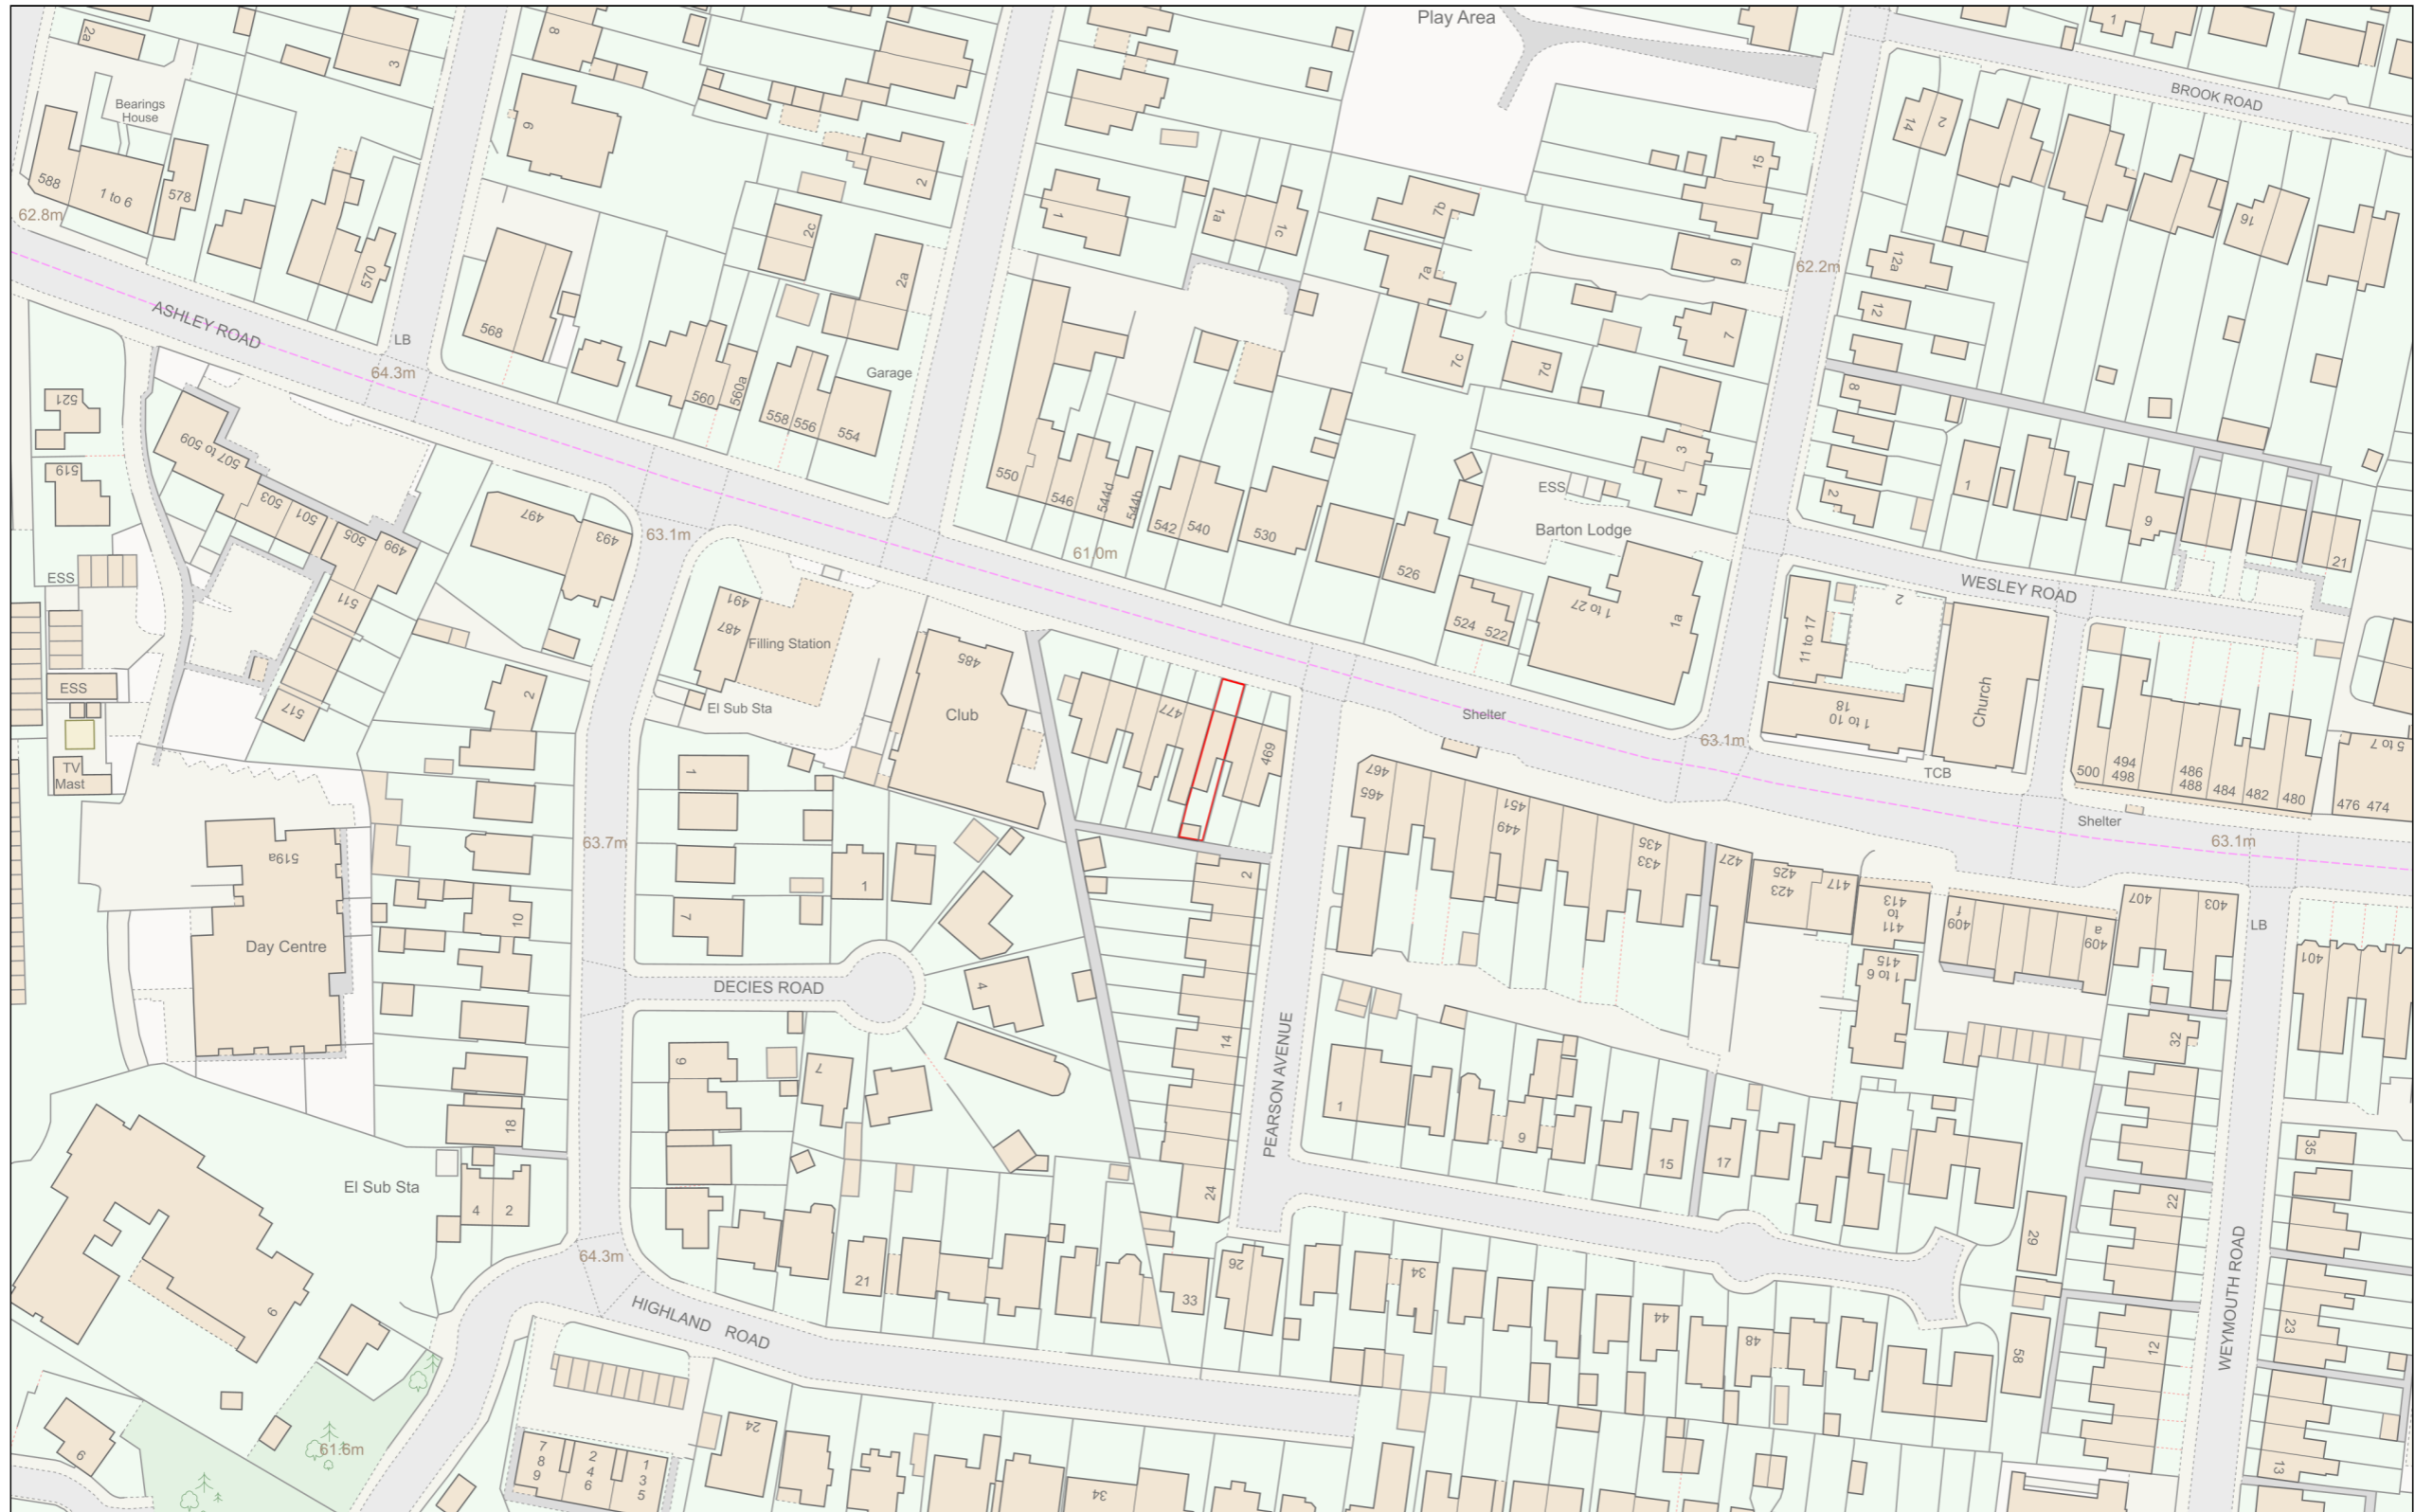

Planning Portal Reference: PP-12983187v1

