


51, RAINSBROOK DRIVE, SOLIHULL, SOLIHULL, B90 4TG

UPRN: 100071006649

HMLR Title No: WM378519

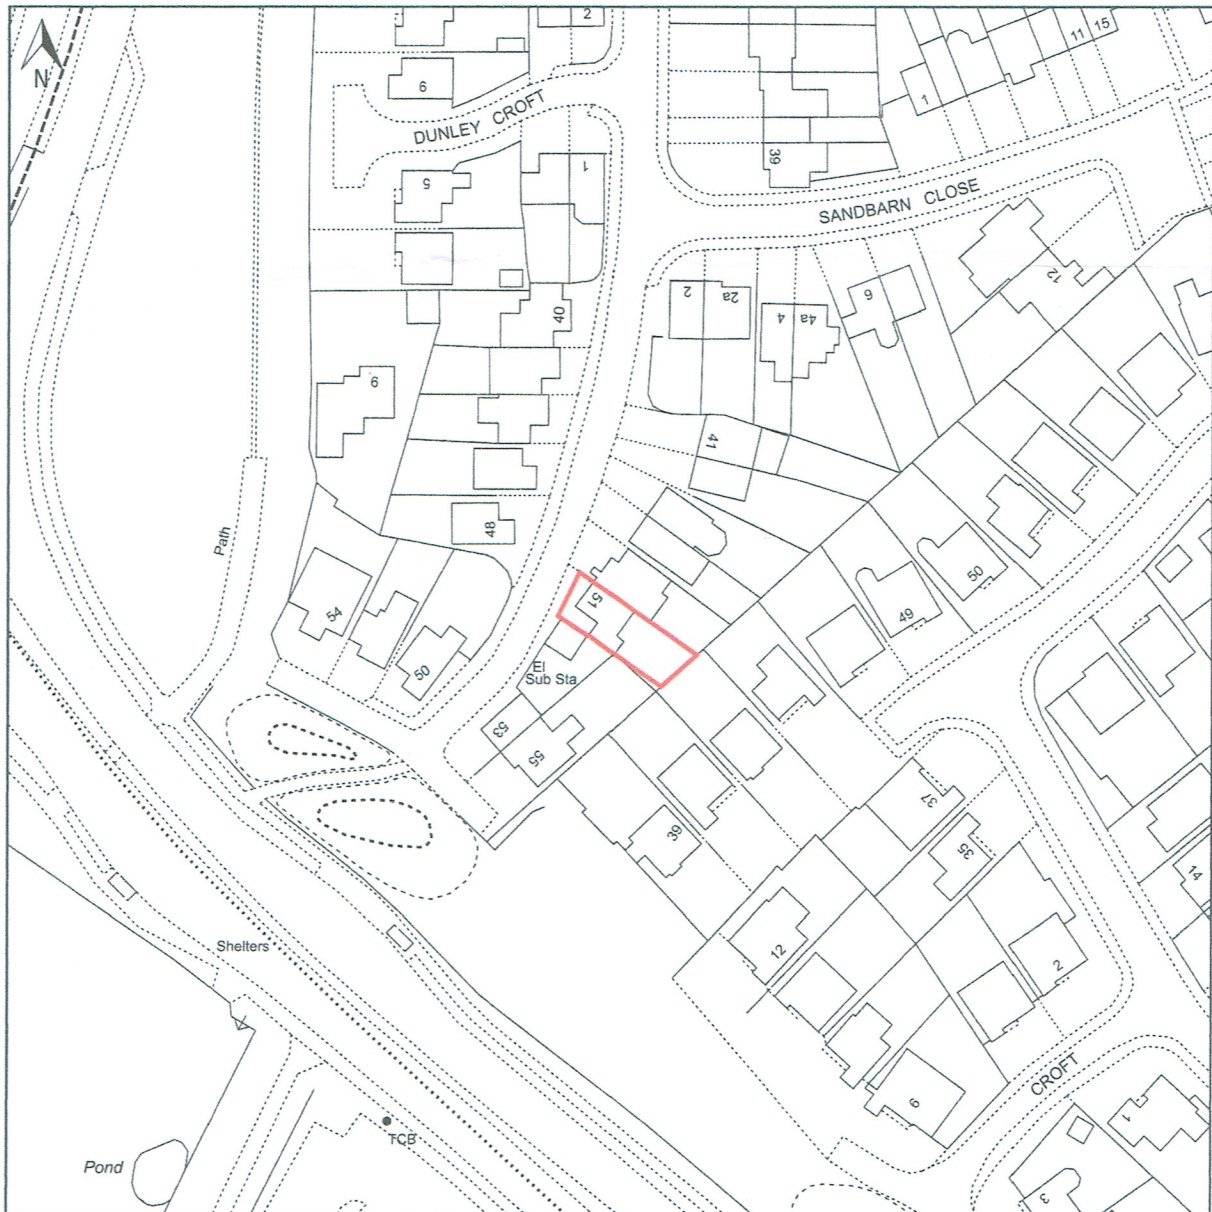

© Crown copyright and database rights, 2024. Ordnance Survey  
0100031673 Created using Plans by Emapsite



Scale: 1:1250

Paper Size: A4

Notes:

Location Plan  
Scale: 1/1250 @ A4  
51 Rainsbrook Drive  
B90 4TG  
Drawing No: 2024-9-5

