



Existing Block Plan 1:500

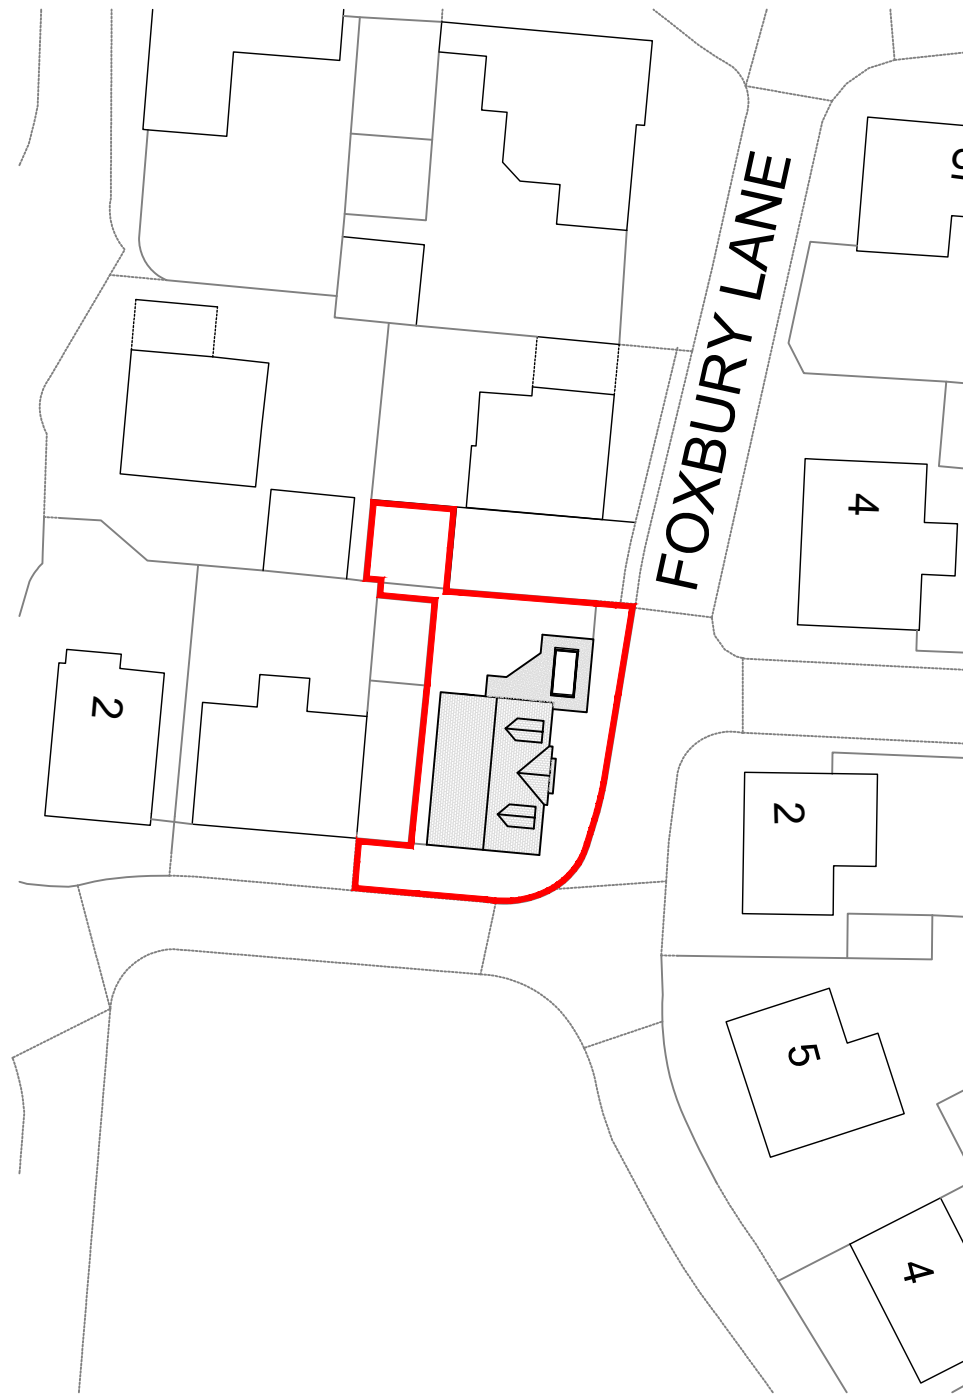

Proposed Block Plan 1:500

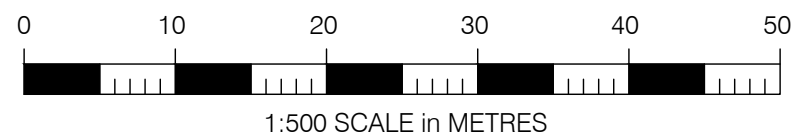

NOTES:

This drawing is to be read in conjunction with all relevant Architects and Engineers drawings. Only figured dimensions are to be used, for construction, all dimensions are to be verified on site prior to work commencing.

REV	AMENDMENT	DATE
-----	-----------	------

TITLE
**1 Foxbury Lane
OX18 1HY**

**Existing & Proposed
Block Plans**

DATE	22.03.24	SCALE 1:500 @ A3
DRAWN	CC	APPROVED



DRAWING STATUS
APPROVAL

DRAWING No	REV
2024-1176-202	