



© This drawing is copyright.
It is sent to you in confidence and must not be reproduced or disclosed to third parties without our prior permission.

Do not scale from this drawing, other than for Local Authority Planning purposes.

This drawing is to be read in conjunction with all relevant consultants, specialist manufacturers drawings and specifications.

Any discrepancies in dimensions or details on or between these drawings should be drawn to our attention.

All dimensions are in millimetres unless noted otherwise.

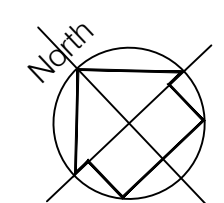
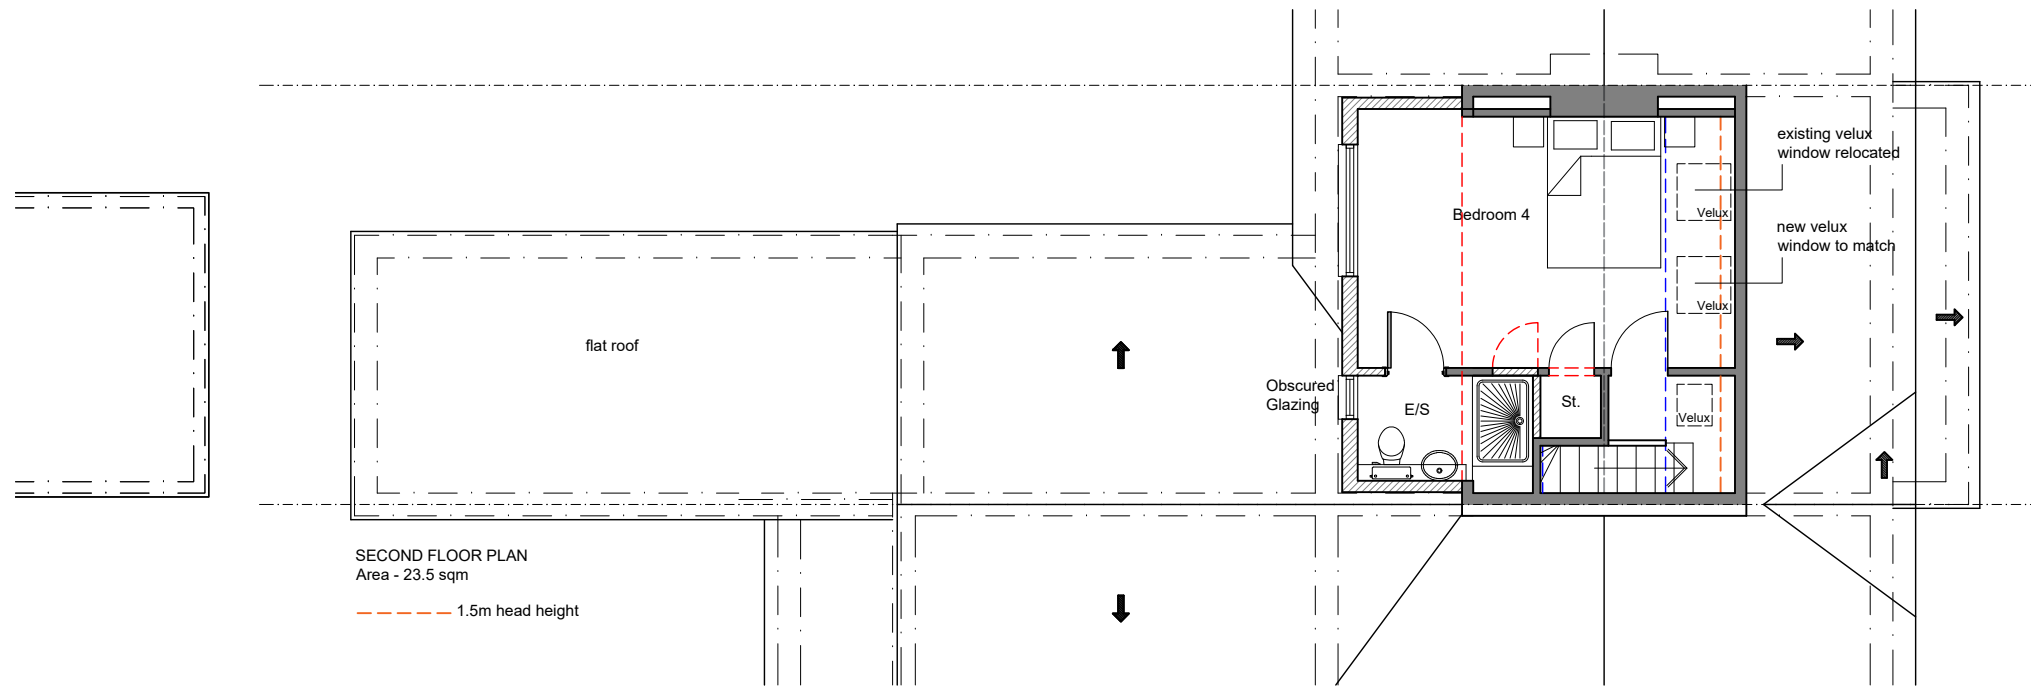


KEY

Existing Walls

Proposed Walls

- - - Existing to be Demolished

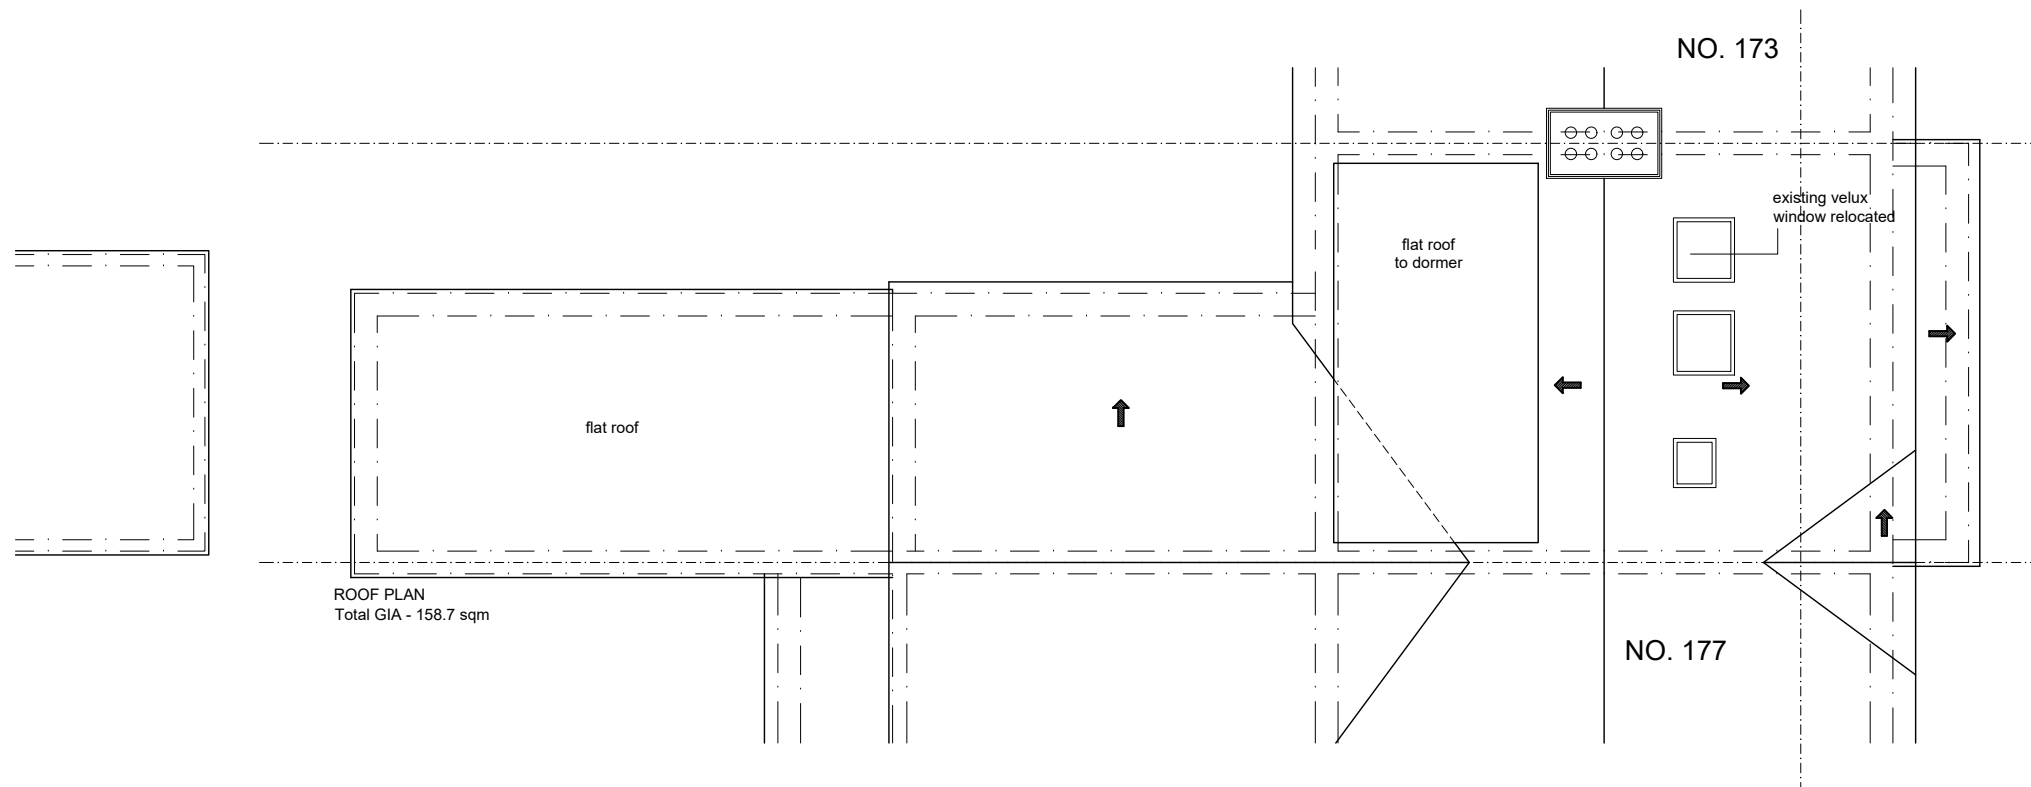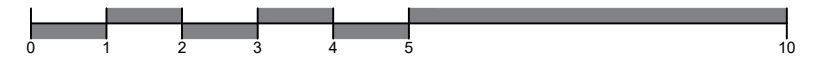

| REV | DATE | DESCRIPTION | INITIAL | CHECKED |
|-----------------|------|-------------|---------|---------|
| PLANNING | | | | |



harding rose architects

CLIENT
MR MOHAMMAD LAL

PROJECT
175 Boundary Road, Woking

TITLE
Proposed Second Floor and Roof Plan

SCALE
1:100@A3

DATE
22.04.24

DRAWN
HB

PROJECT NO.
23.1054

| | |
|------|---|
| P.06 | A |
|------|---|