
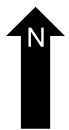
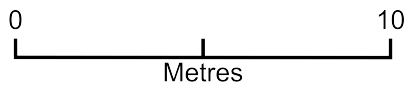


# 122 Badminton Road

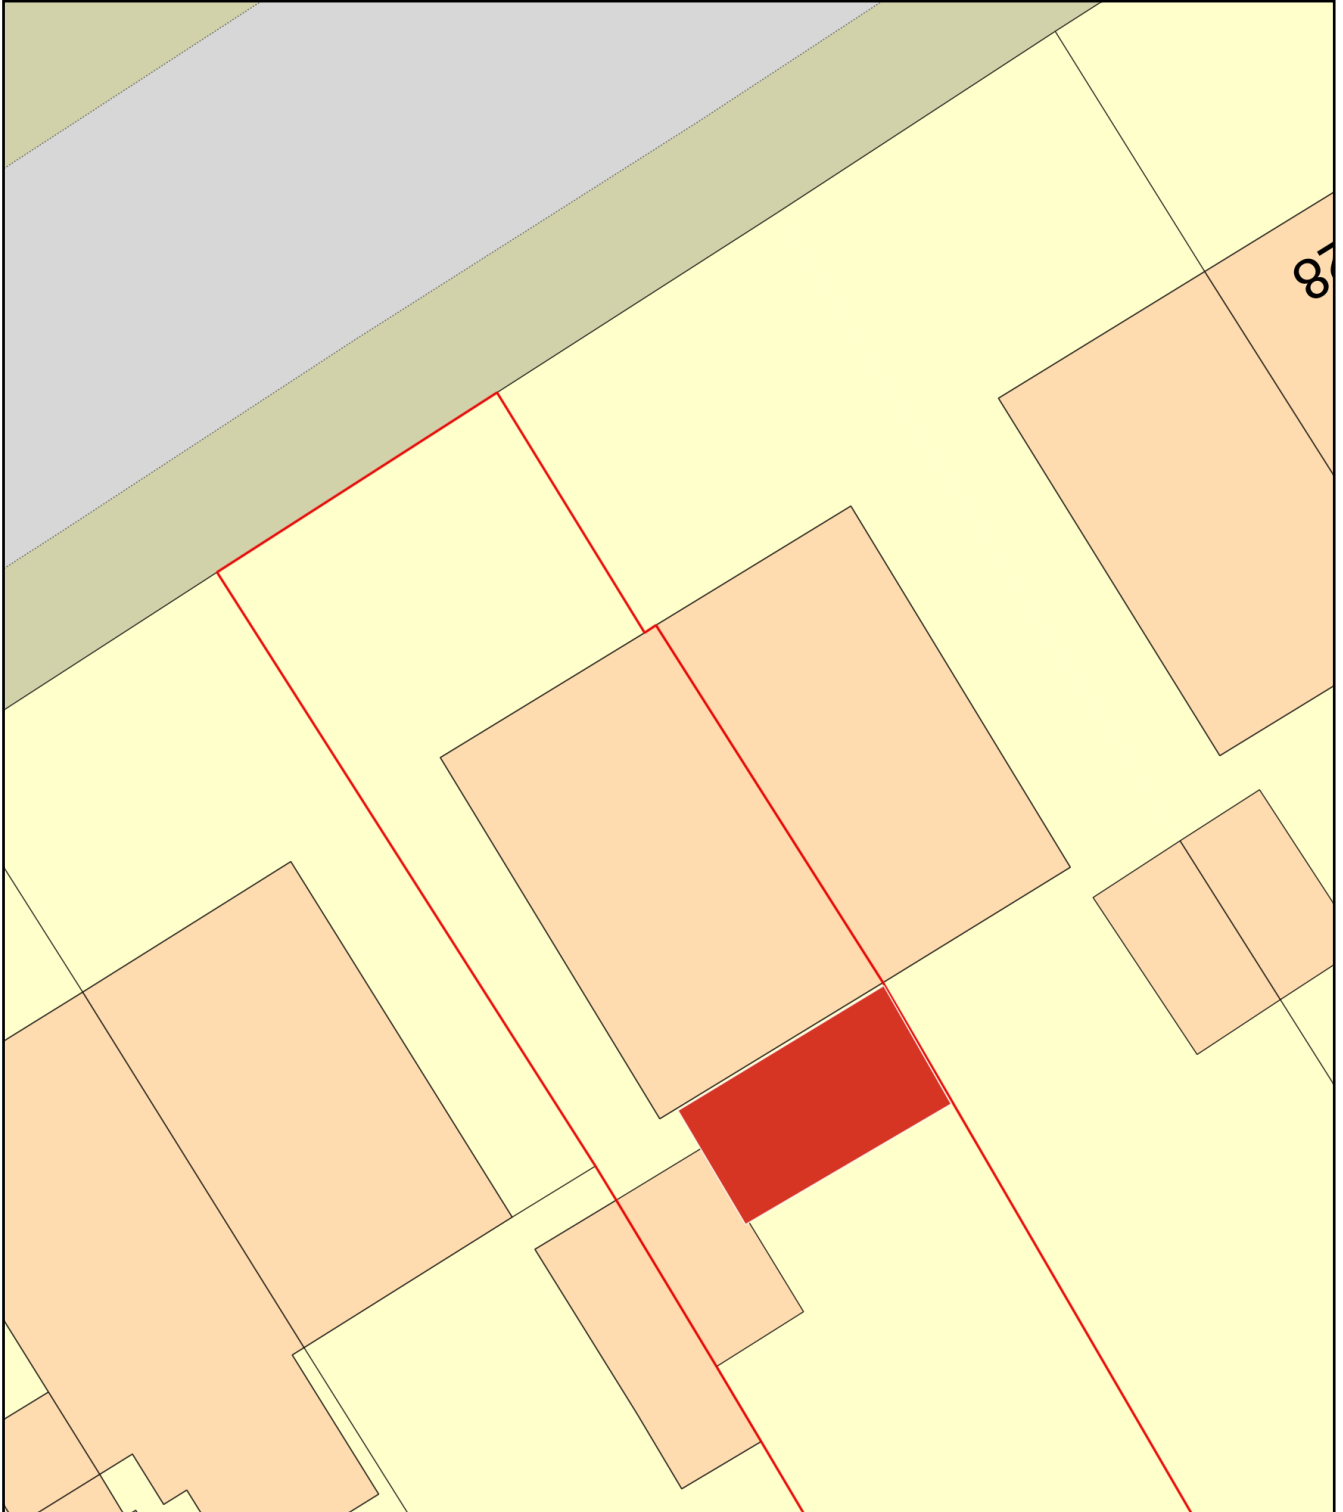

Plan Produced for: A.B. Technical Drawings  
Date Produced: 04 Apr 2024  
Plan Reference Number: TQRQM24095095317548  
Scale: 1:200 @ A4