


Location Plan - 1:2500 at A4

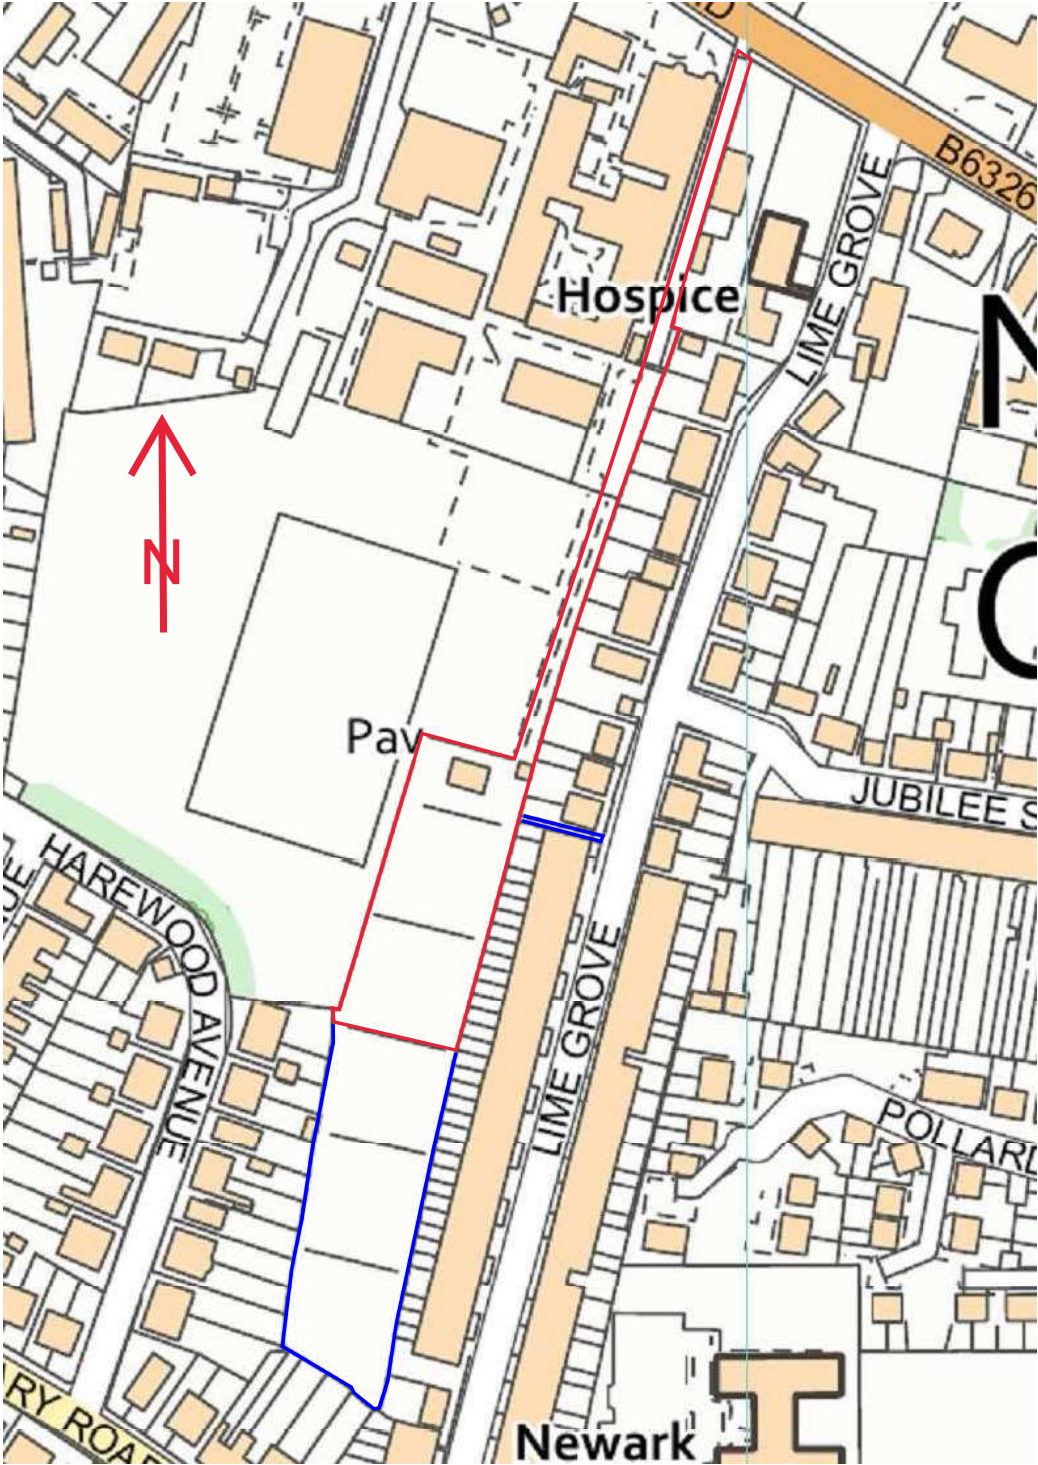

100 m