




Section D-D: Scale 1:50

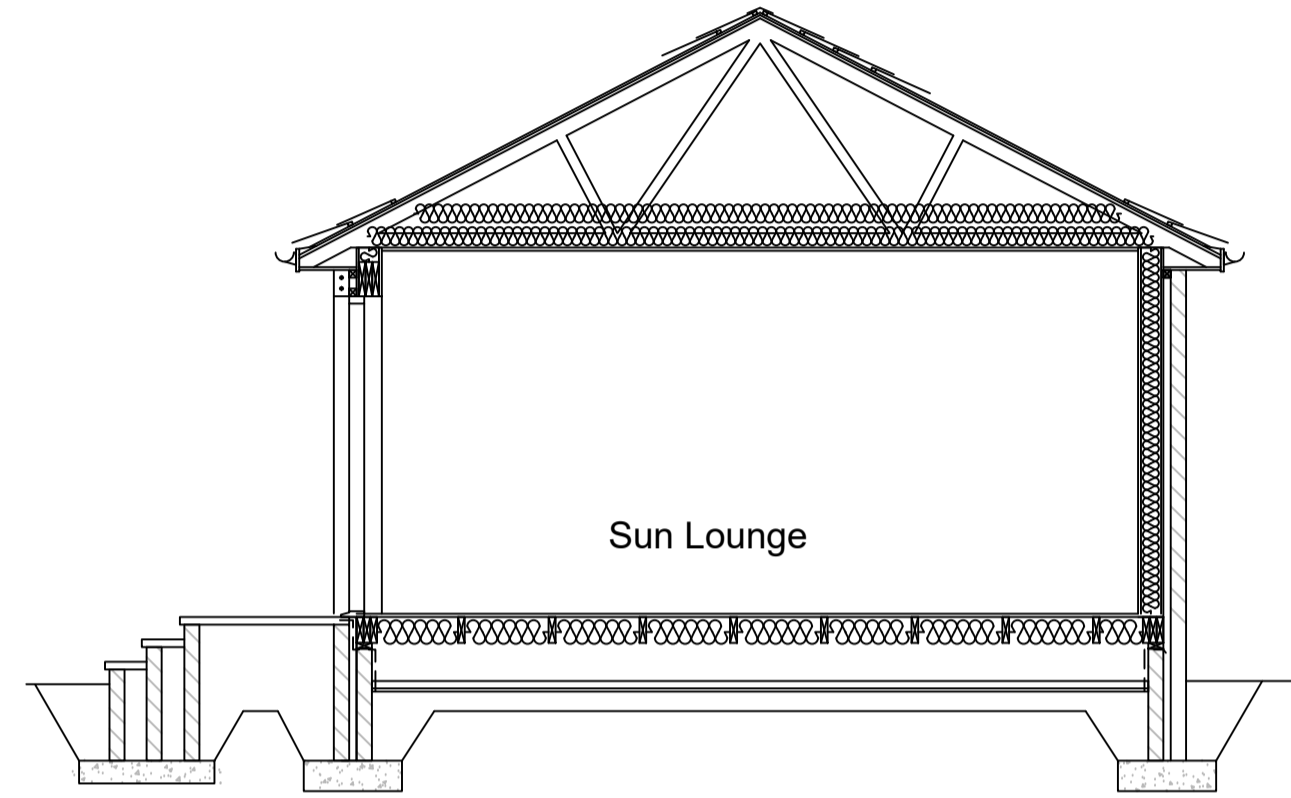


Section C-C: Scale 1:50

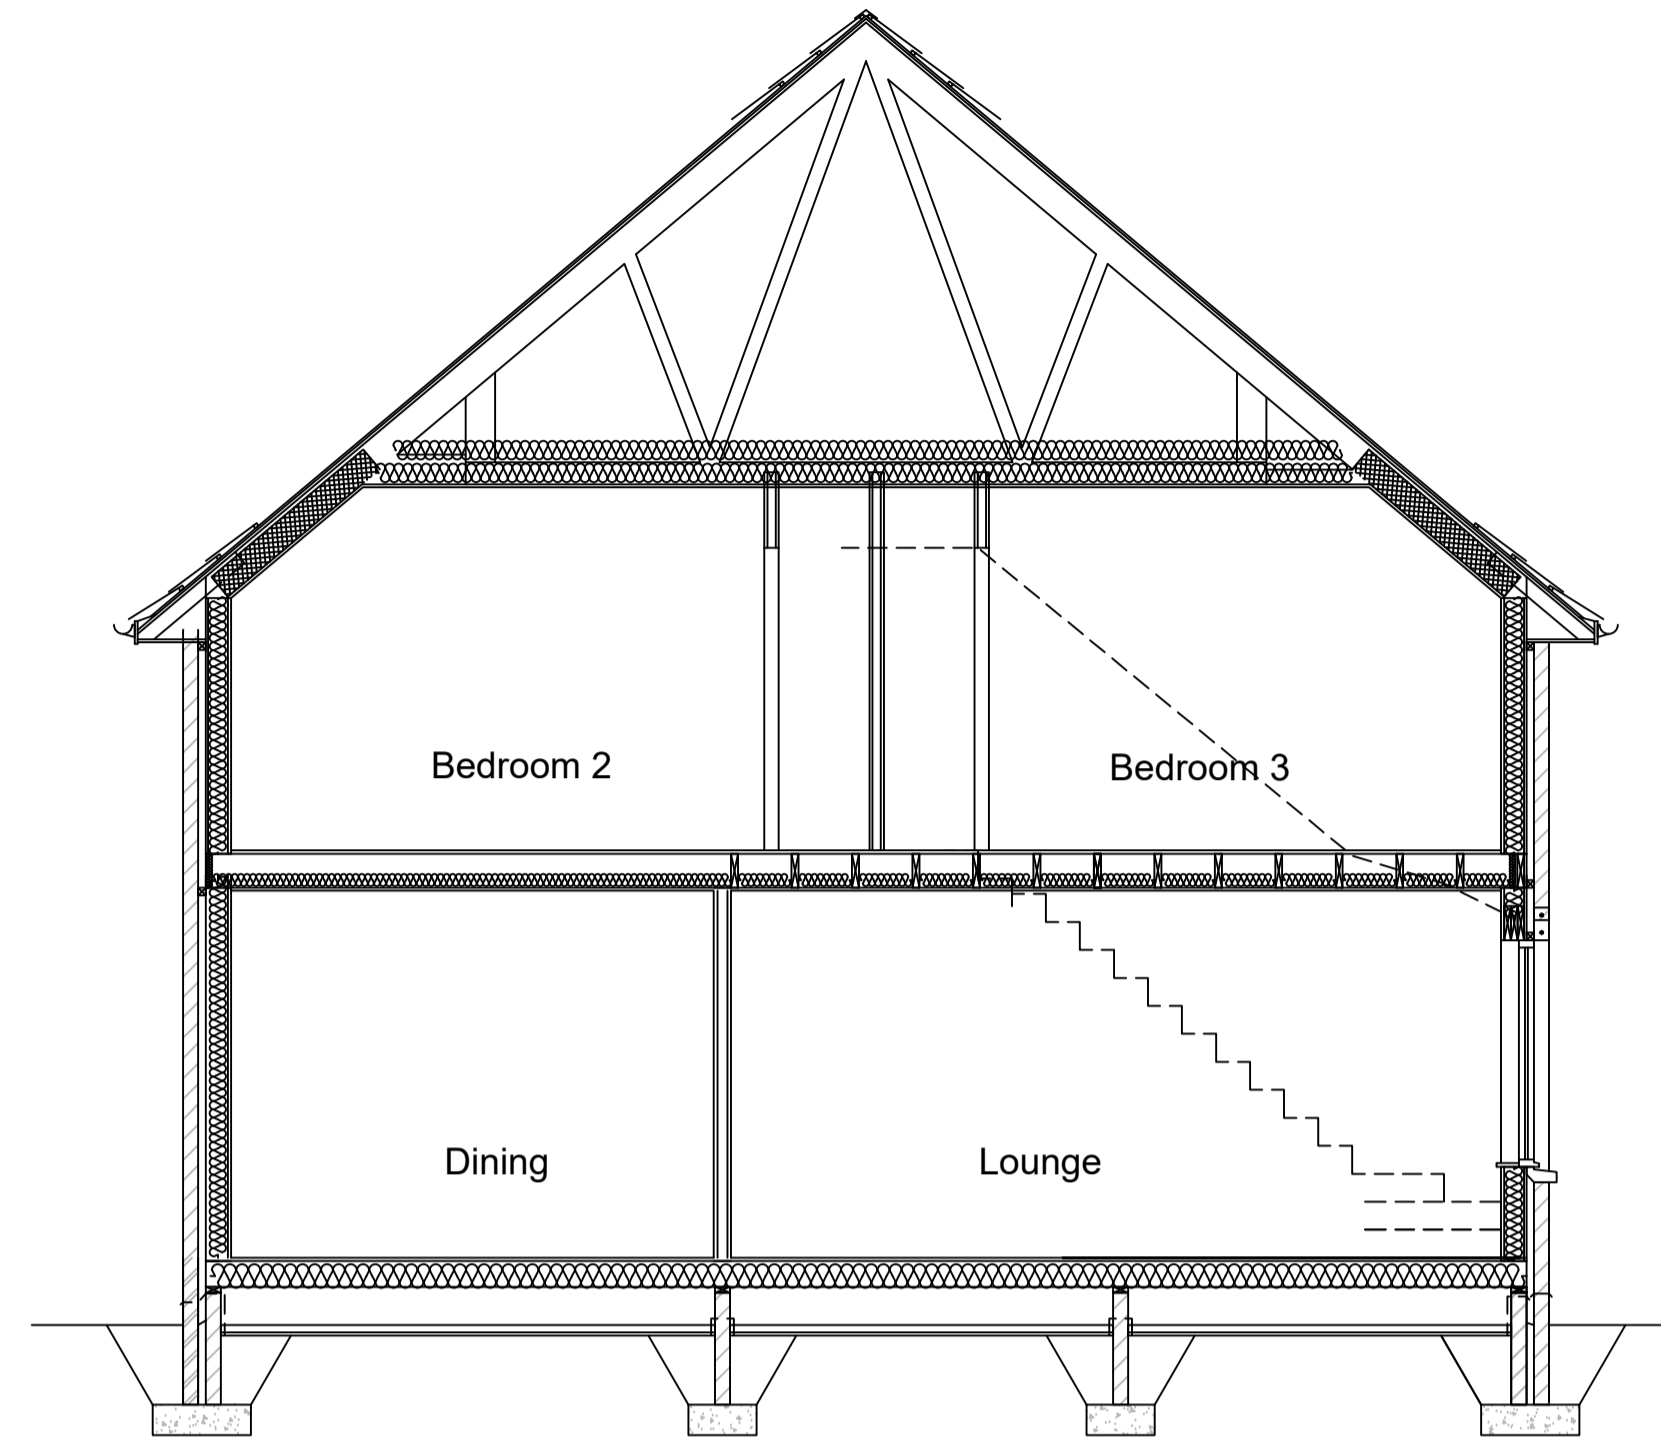

Section B-B: Scale 1:50

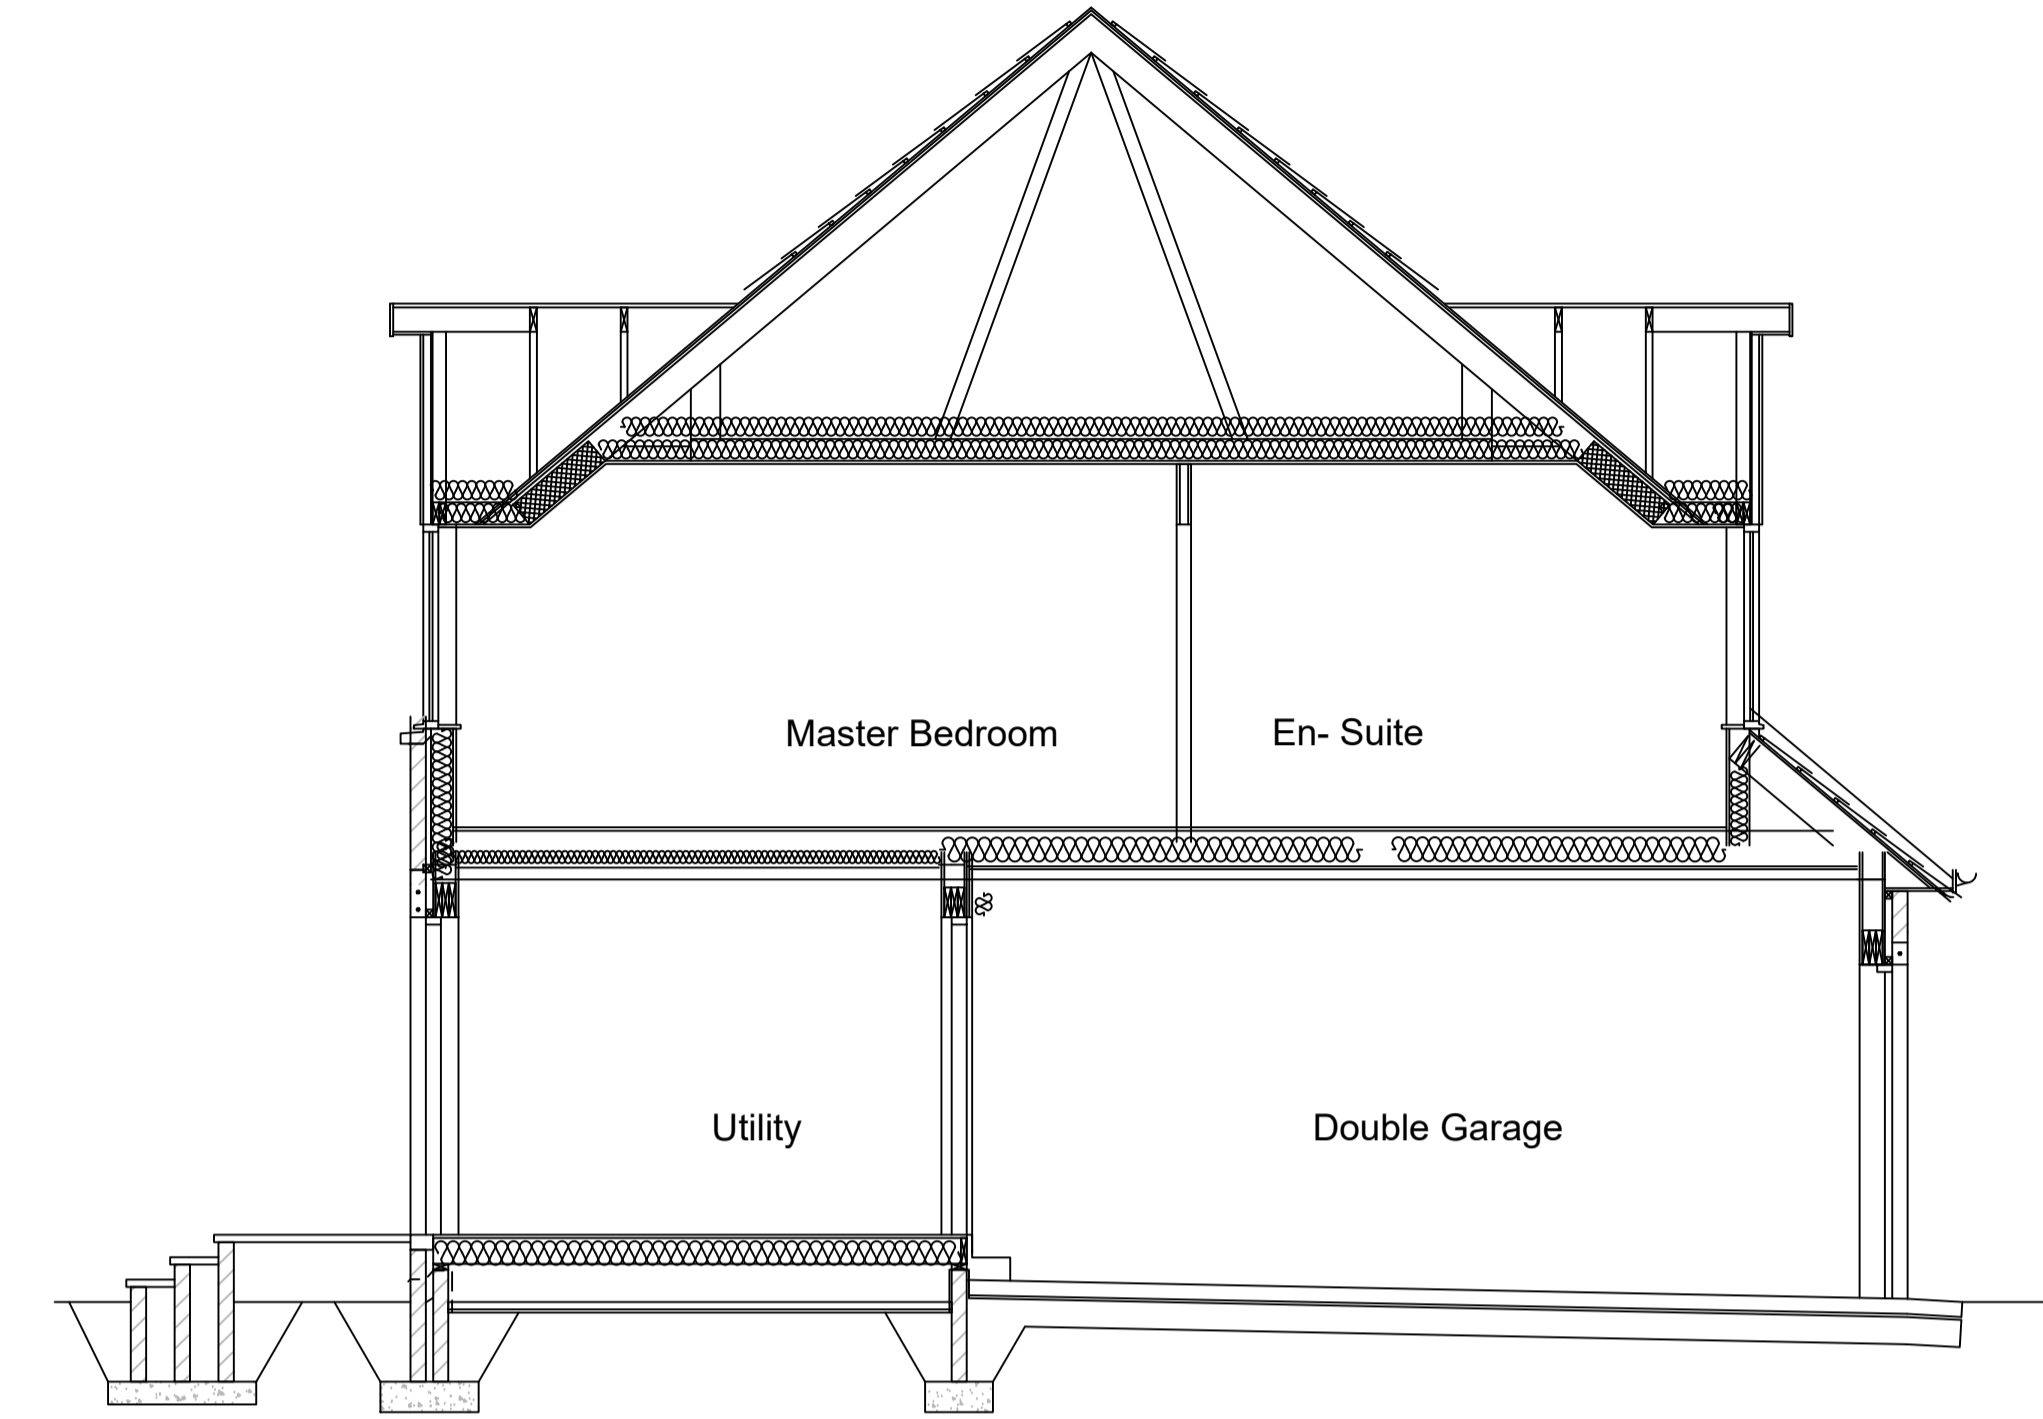

Section A-A: Scale 1:50

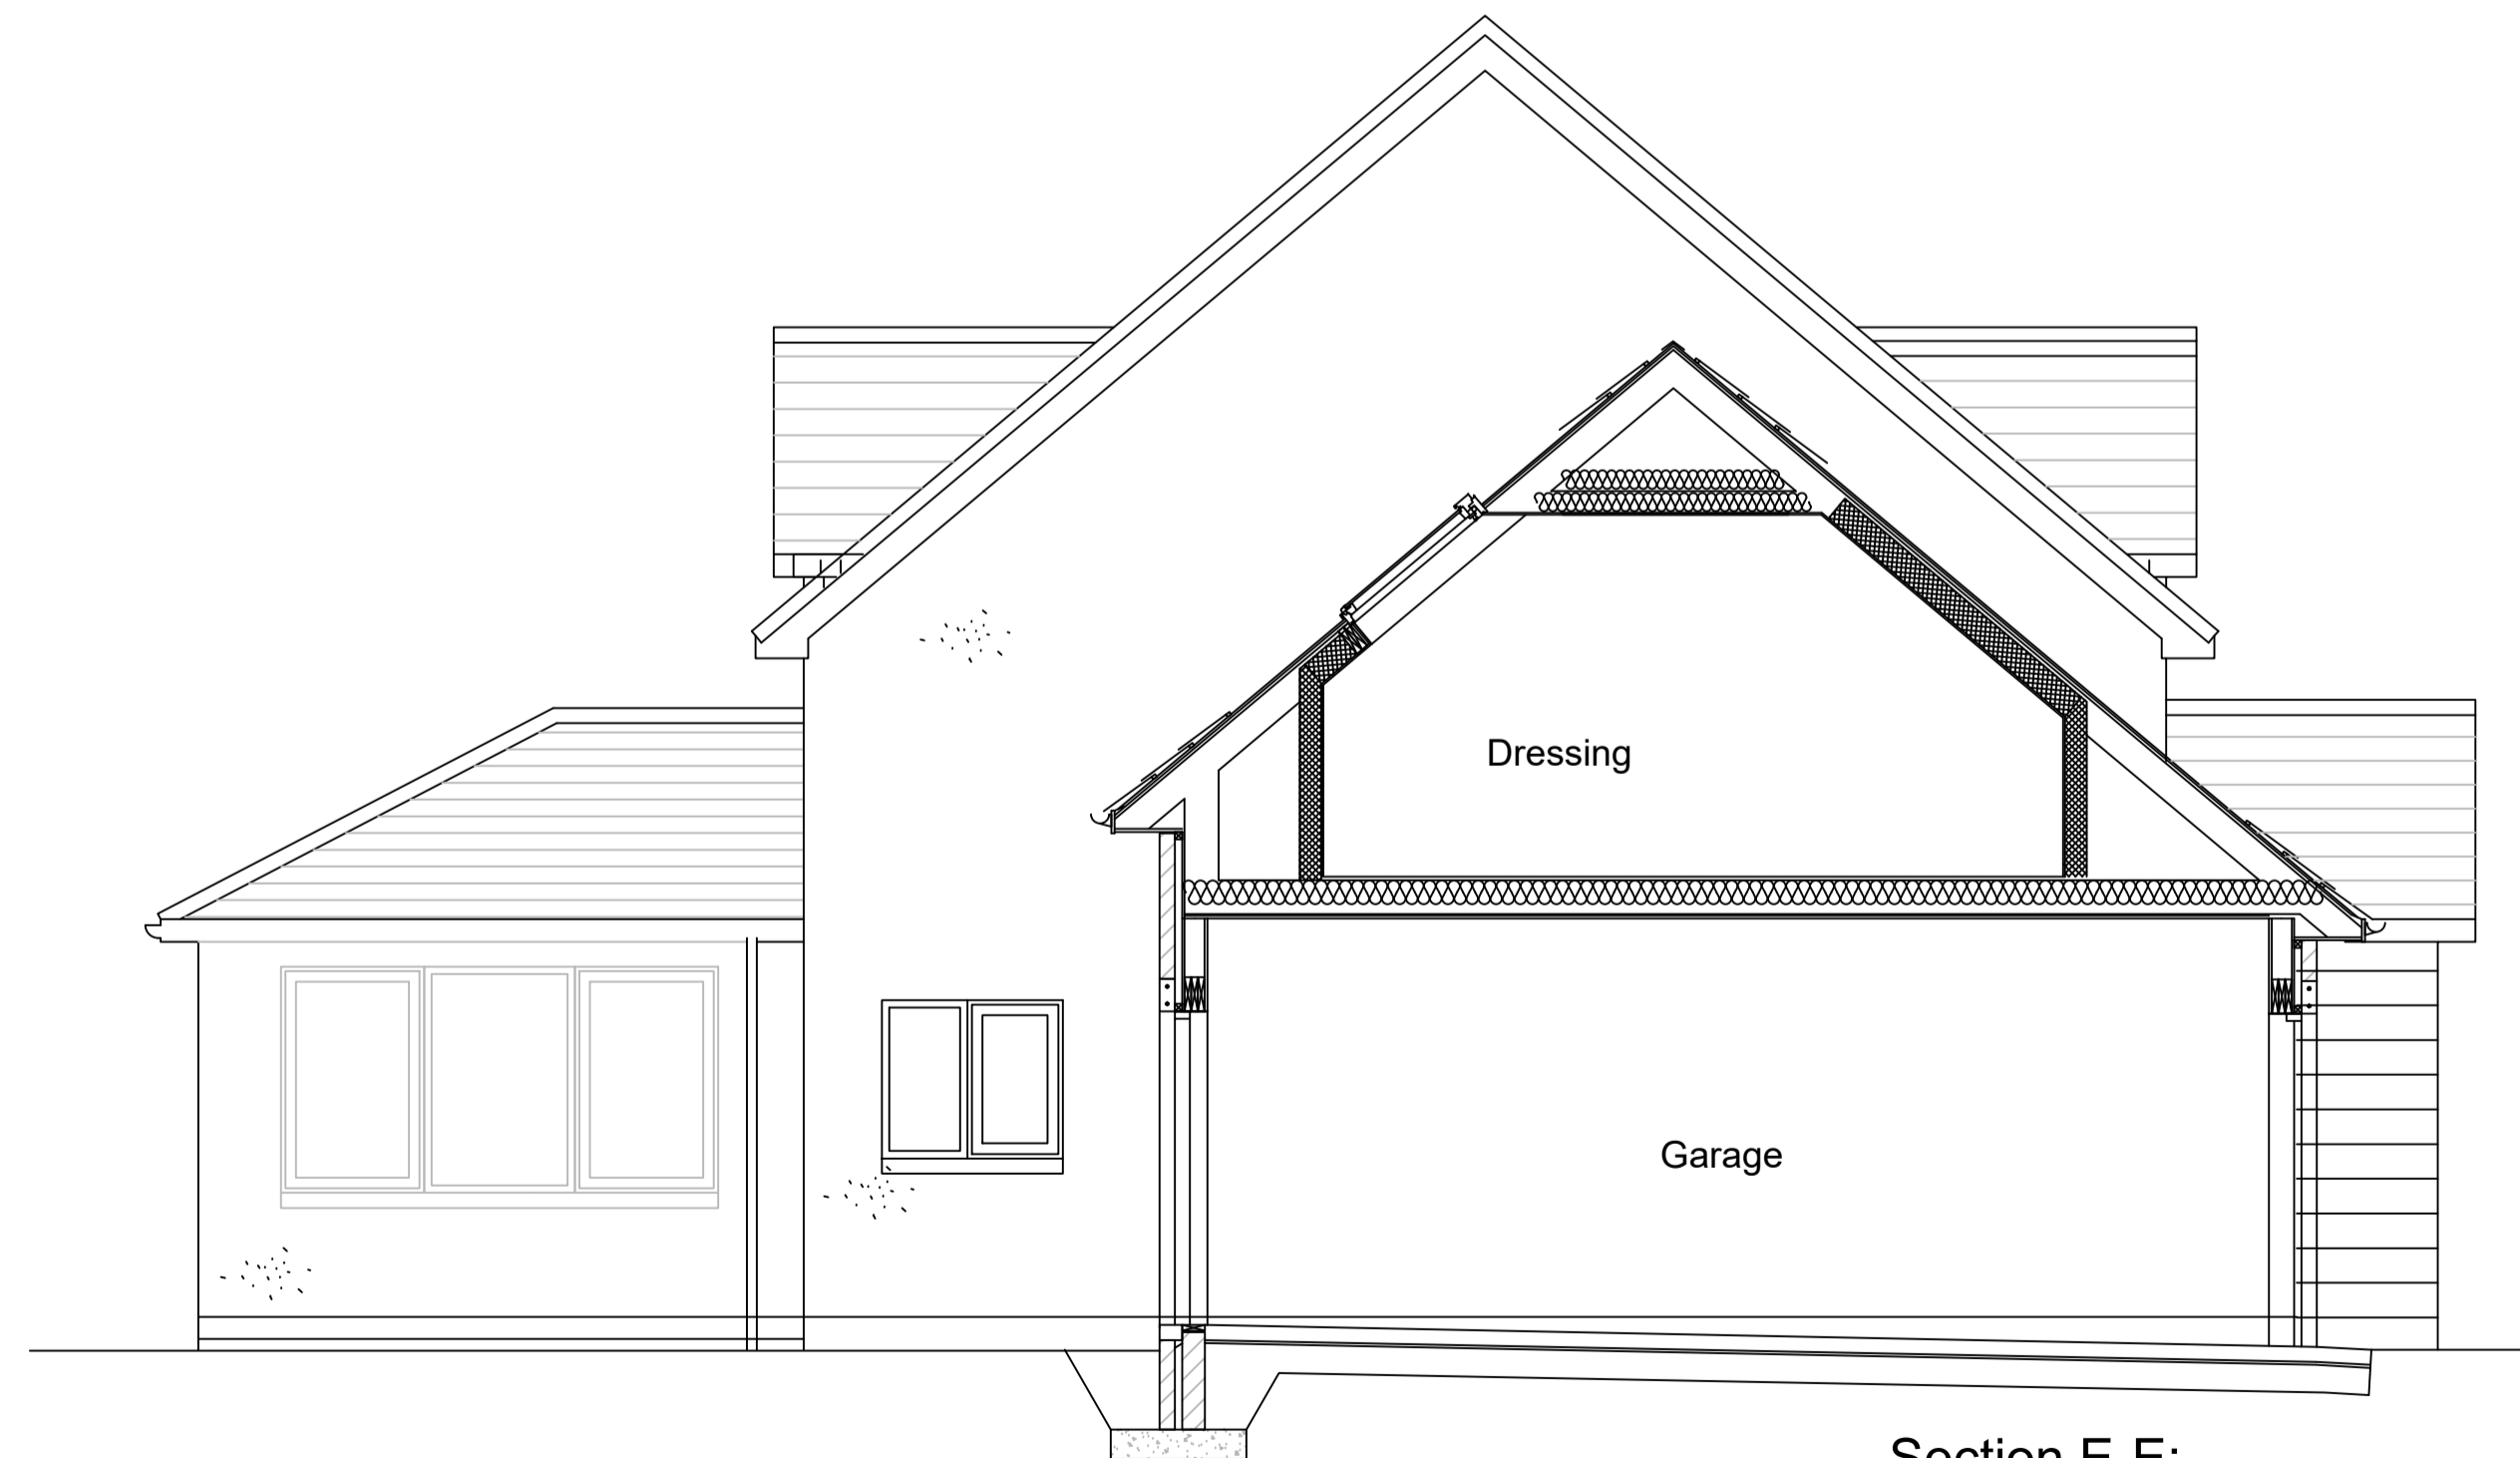

Section E-E: Scale 1:50

REV:	DESCRIPTION:	BY:	DATE:


Ecotech Architecture
 Office 26
 Fraserburgh Business Centre
 South Harbour Road
 Fraserburgh
 AB43 9TN
 liam@ecotecharchitecture.co.uk

CLIENT:
 Colaren Homes

SITE:
 Plot 2, Craigiebanks, Fraserburgh

TITLE:
 Cross Sections

SCALE AT A1: 1:50	DATE: 16/04/2024	DRAWN: LR
PROJECT NO: CB-2	DRAWING NO: P02	REVISION: 0