



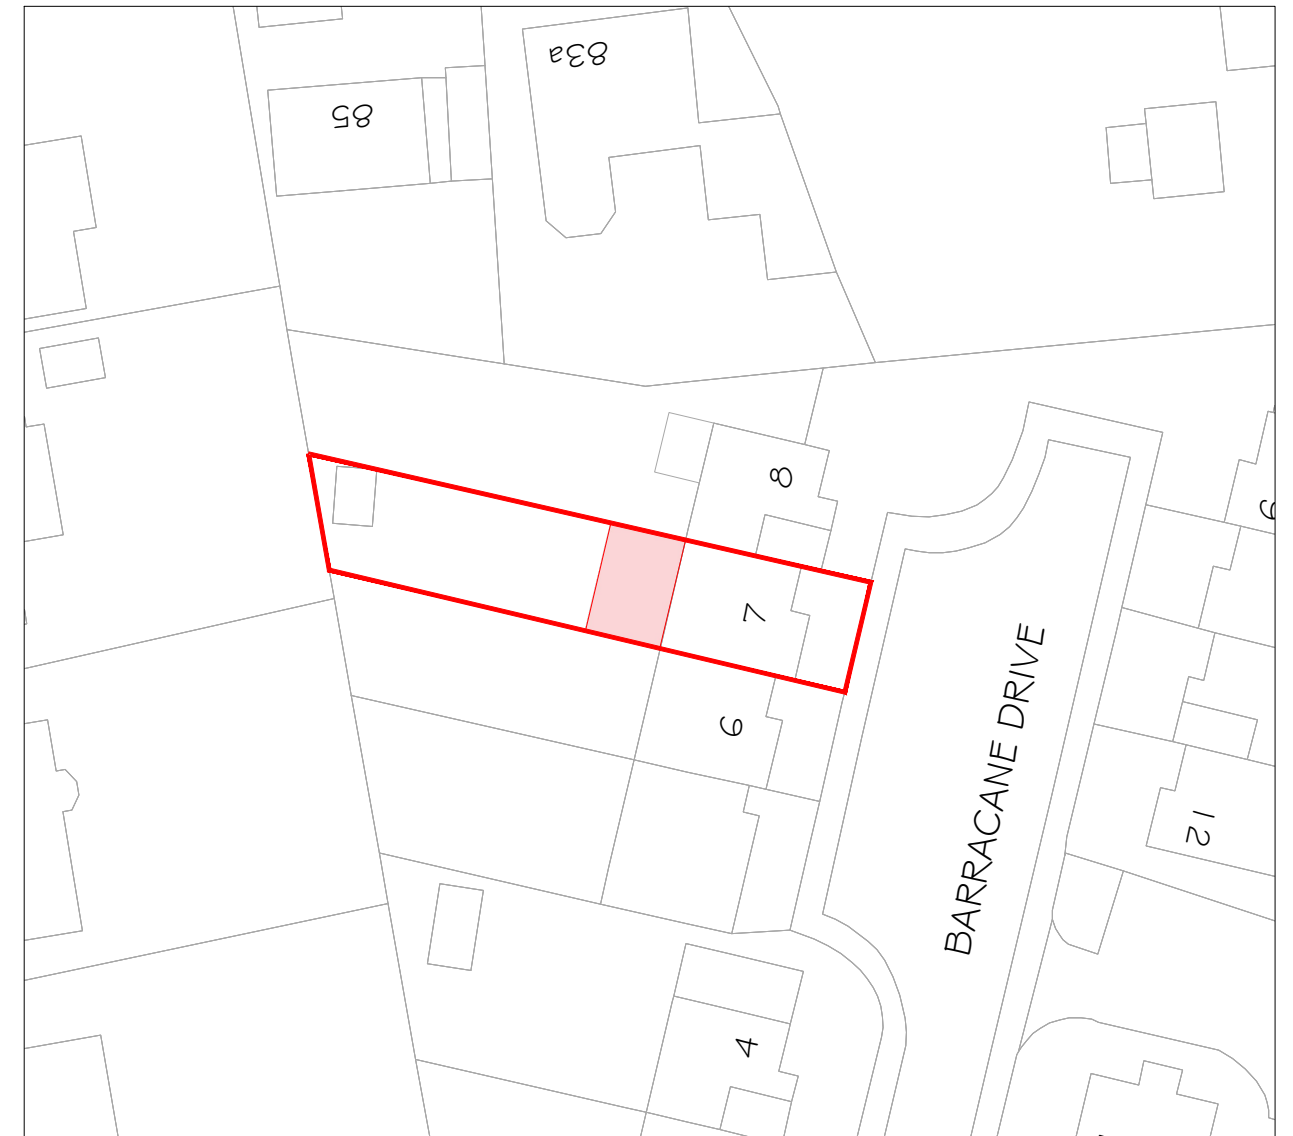

01 LOCATION PLAN
 Scale 1:1250

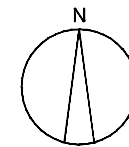

02 BLOCK PLAN
 Scale 1:500

Revisions: _____ By: _____ Date: _____

Client: Richard and Michelle Joyce
Project: Proposed Extension to 7 Barracane Drive
Drawing Title: Location Plan Block Plan

Scale @ A3: 1:250 1:200	Project Co-Ordinator: -	Date: Feb 2023
Job No: 2210	Stage: PL	Drawing No: 050
Construction <input type="checkbox"/>	Preliminary <input type="checkbox"/>	Information <input type="checkbox"/>
Approval <input checked="" type="checkbox"/>	Tender <input type="checkbox"/>	
Architecture		StudioARA

