



EXISTING SIDE ELEVATION - B

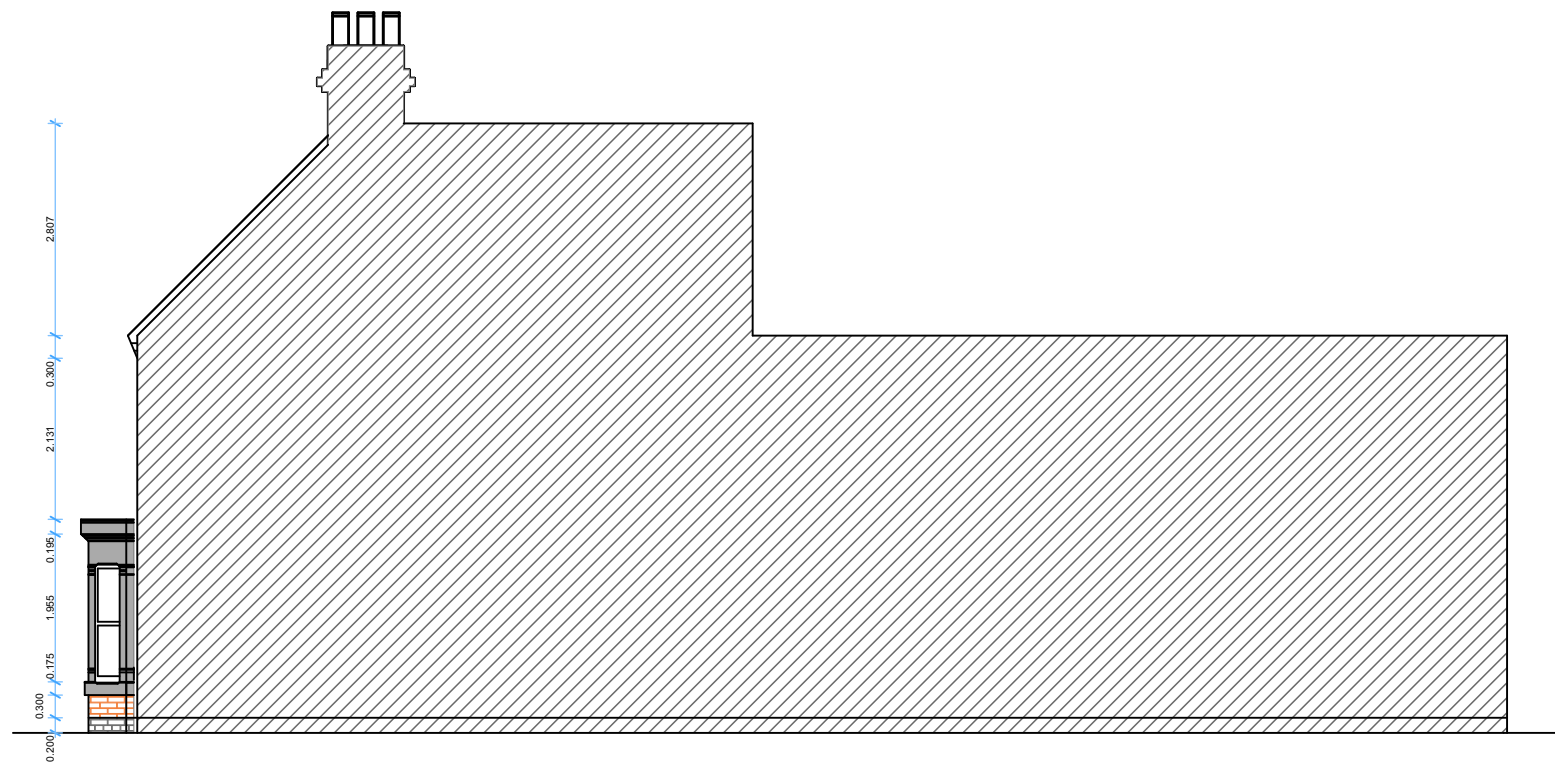

PROPOSED SIDE ELEVATION - B

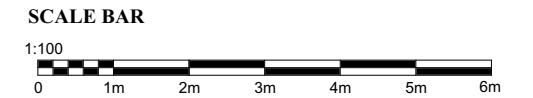

MEK TOWN PLANNING AND DESIGN CONSULTANTS LTD www.mektownplanningconsultants.co.uk Email: contact@mektownplanningconsultants.co.uk	DRAWING TITLE			PROJECT TITLE	TECHNICAL TEAM
	EXISTING AND PROPOSED SIDE ELEVATION - B			CHANGE OF USE TO LARGE HMO OF UP TO 10 PEOPLE (SUI GENERIS), REAR EXTENSION, PROVISION OF BIN FACILITES, 10 CYCLE PARKING SPACES, AND ALTERATION TO FENESTRATION.	CAD TECHNICIAN: TEZIKUBA ARTHUR
14 CLIVE HOUSE, HADDO STREET, LONDON SE10 9RH. MOB. +447506208449	SCALE	DATE	DRWG NO.		CIVIL / STRUCTURAL ENG: BASOOMYE FRANCISCO
	1:100	APRIL 2024	PRRN/006	CHECKED BY: MOSES EKOLE	
	PAPER SIZE	REVISION NO_		PLANNING CONSULTANT	
A-3	01		47 PARK ROAD, RUSHDEN, NORTHAMPTONSHIRE, NN10 0RG, UK		