
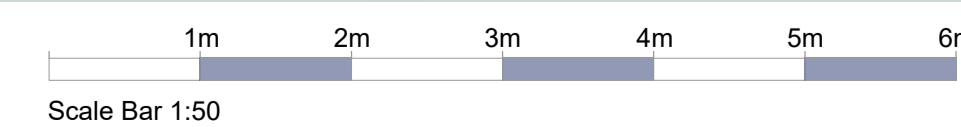
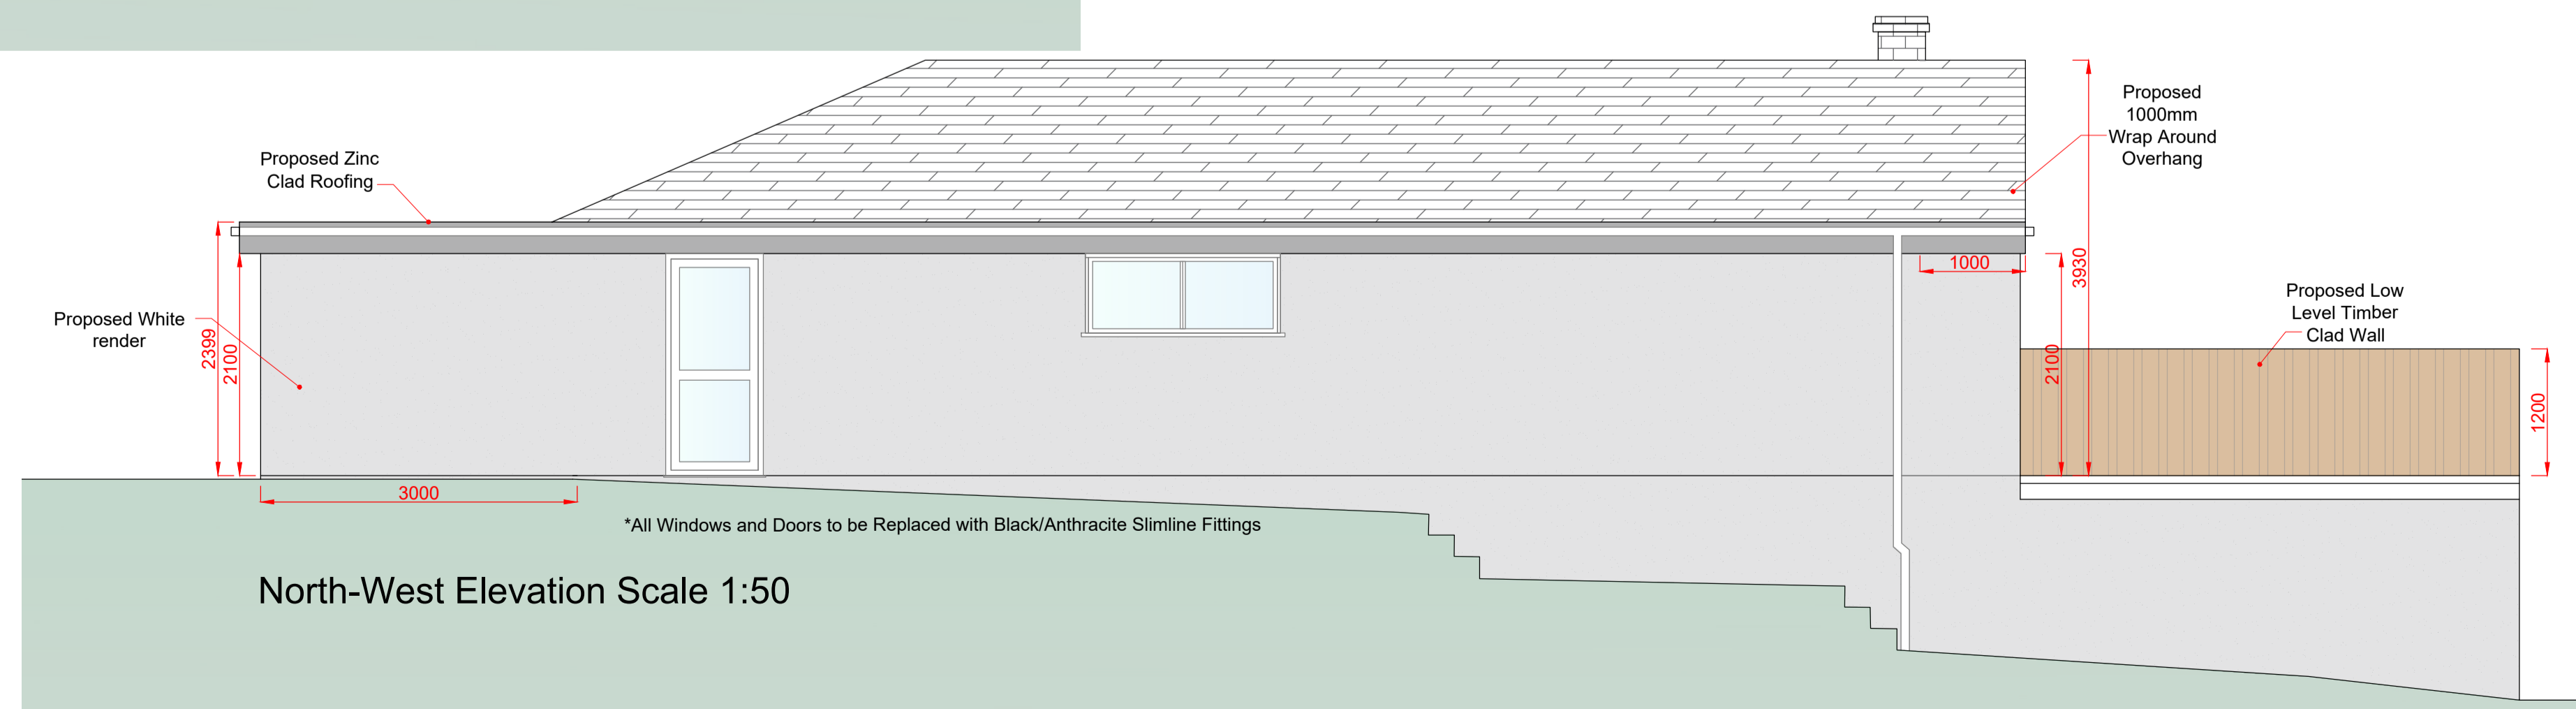
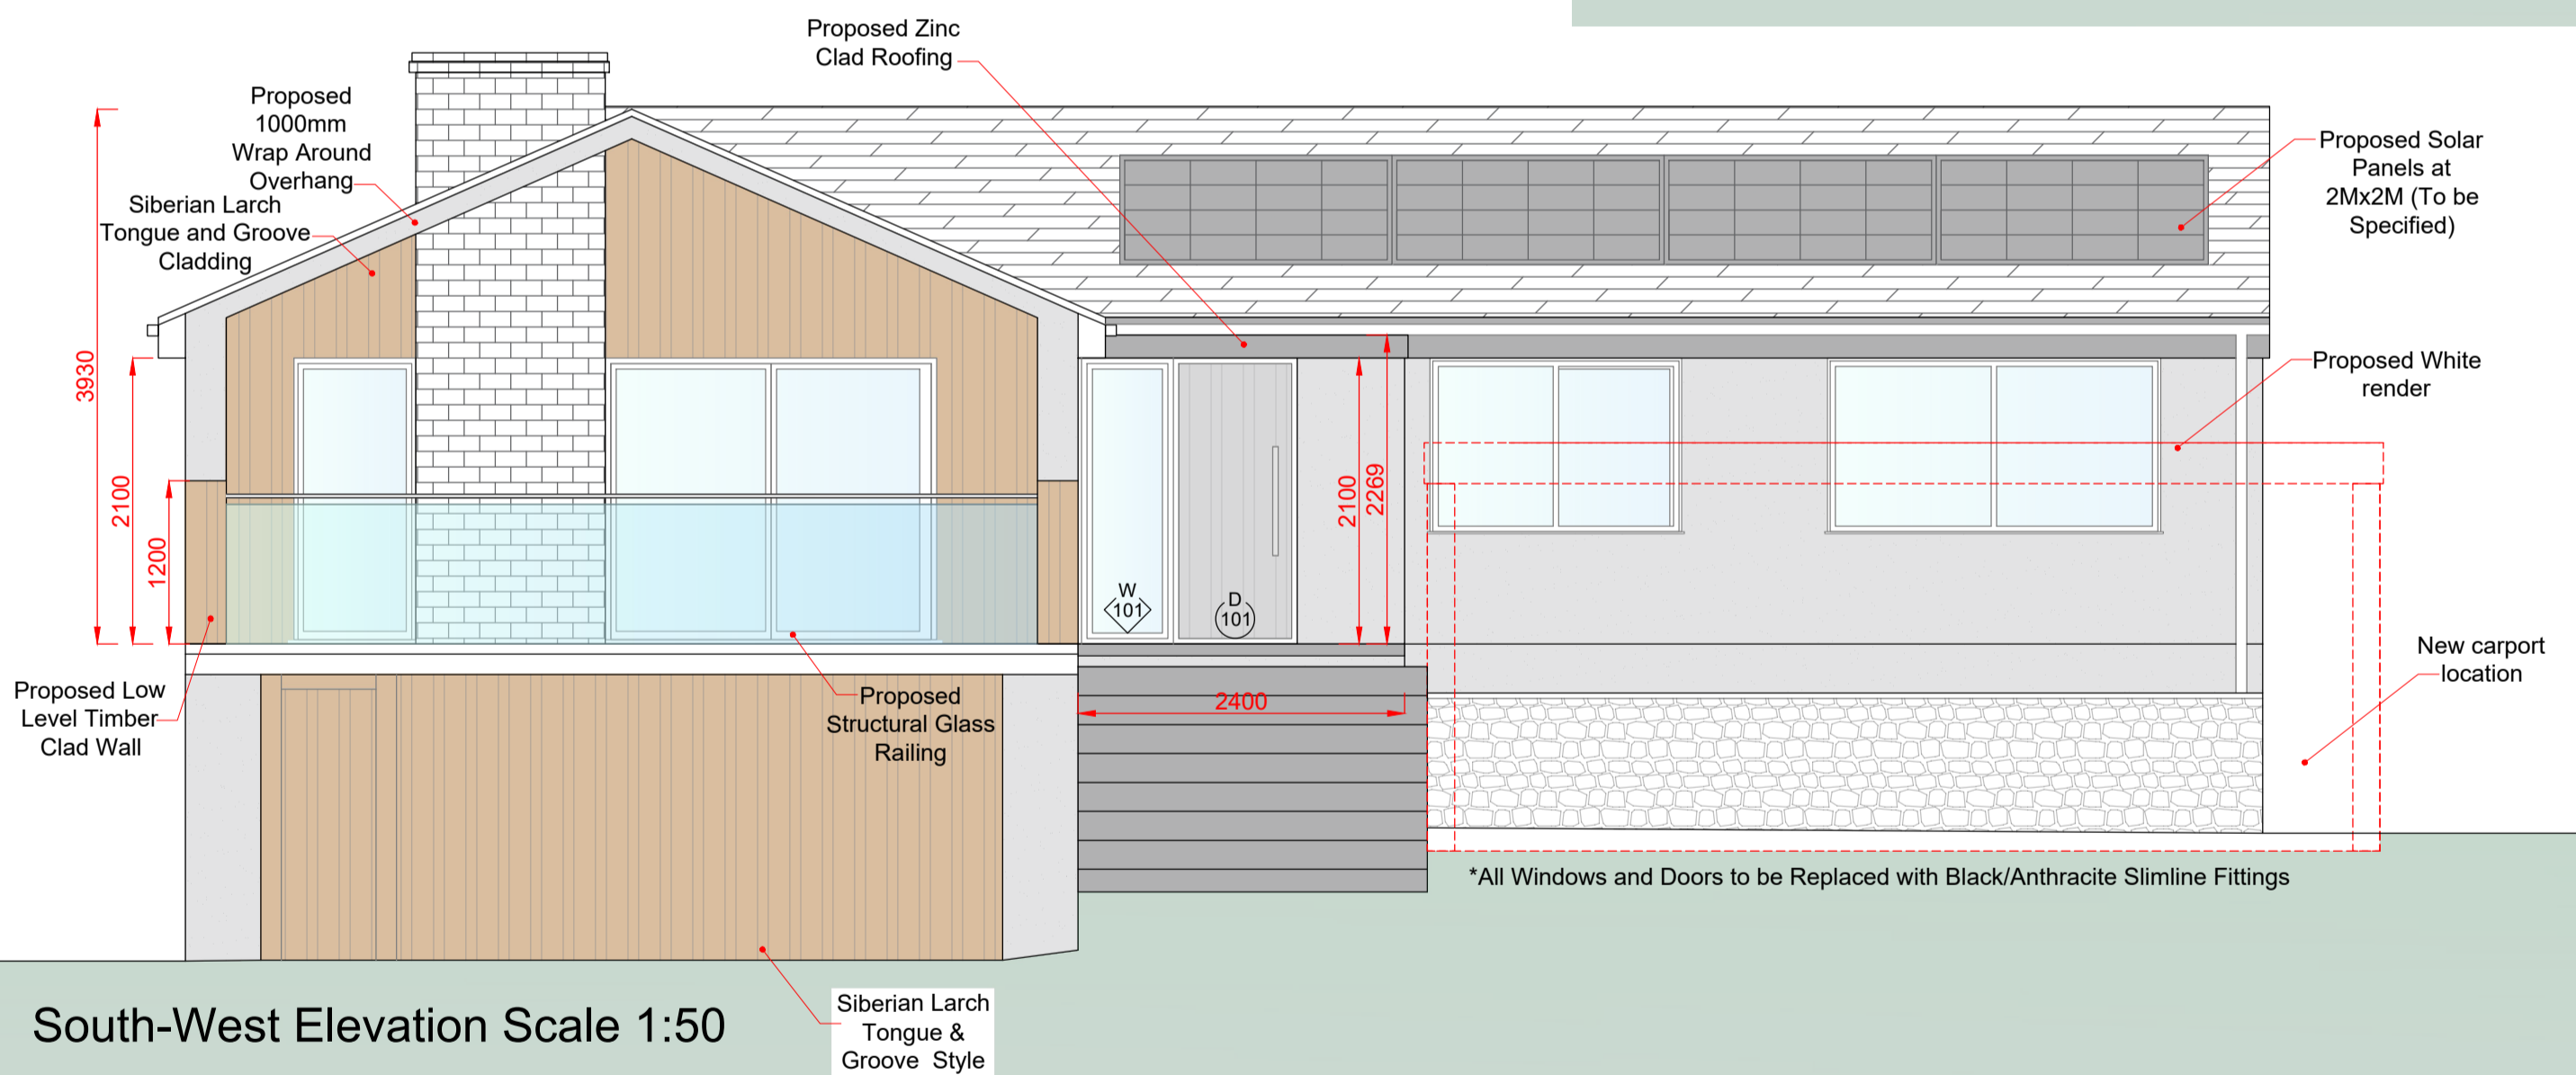
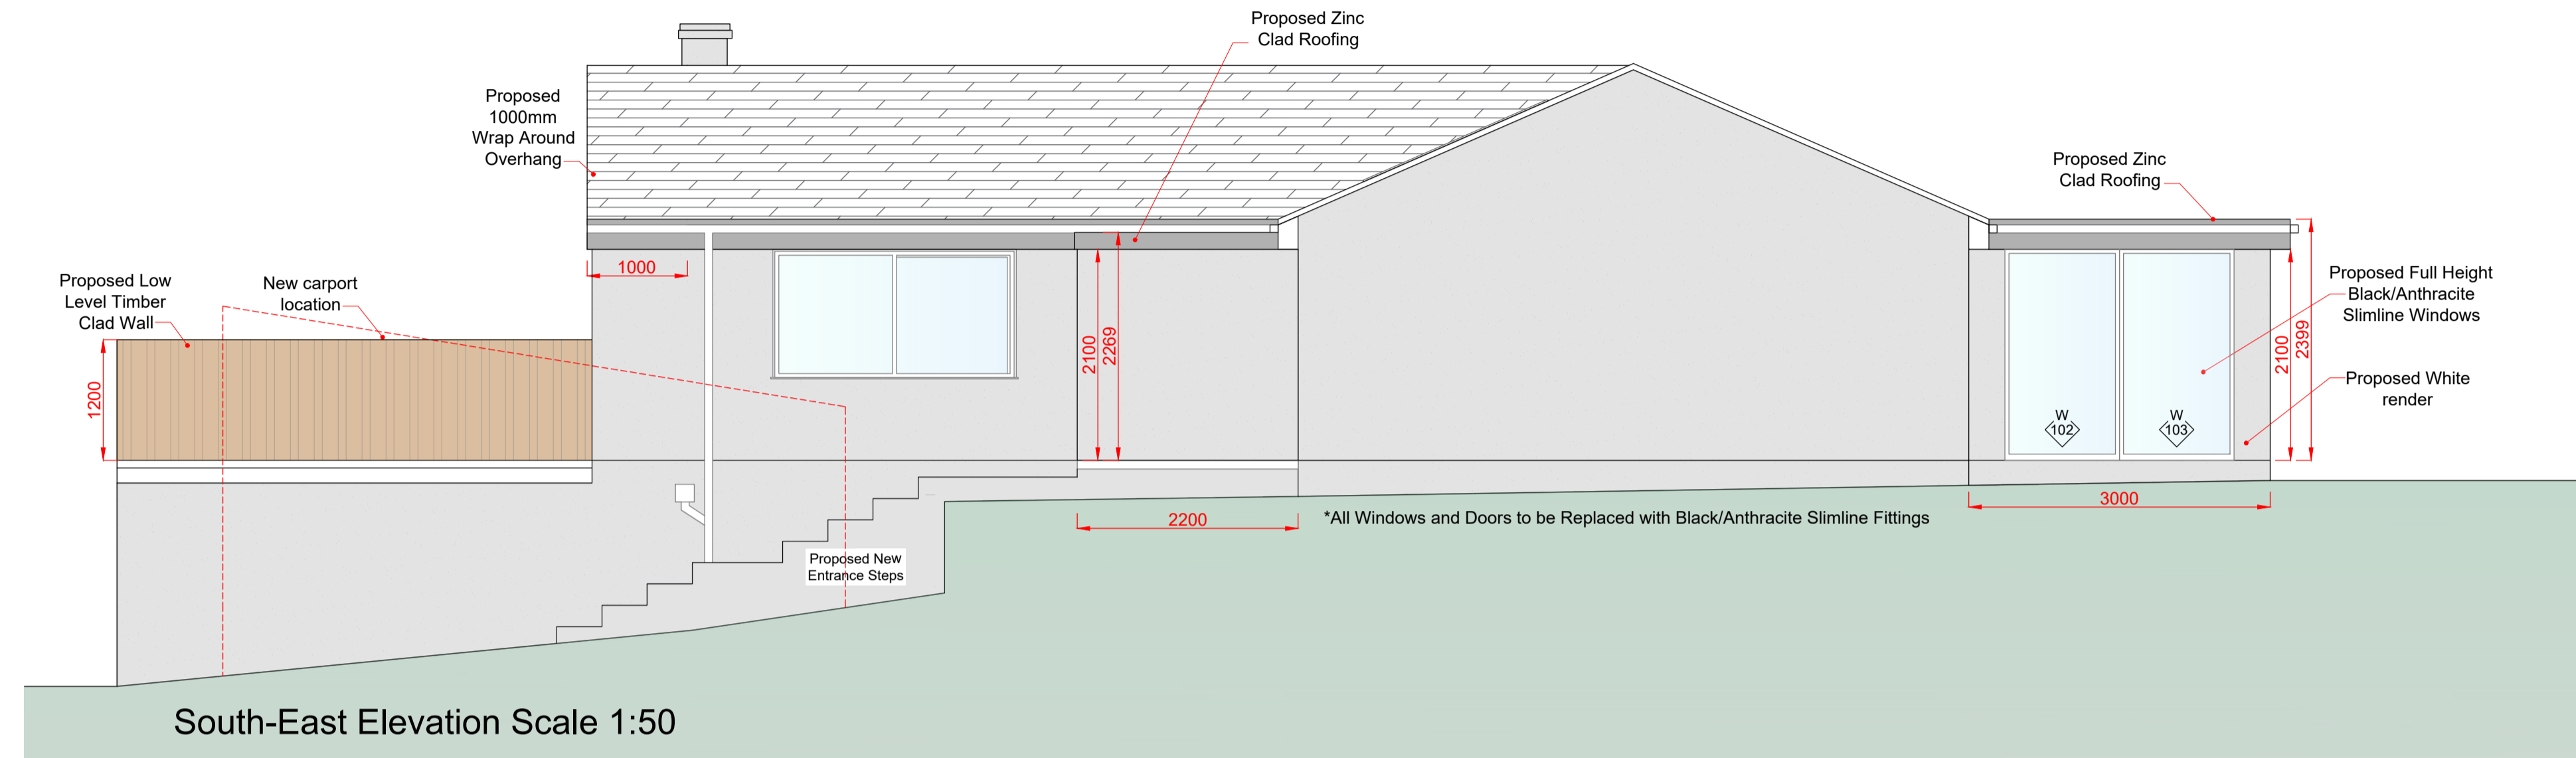


DISCLAIMER:
 All drawings are provided for planning purposes only. Drawings have been created from a non-intrusive survey and all dimensions must be checked on site before any work commences. If in doubt please contact the main contractor if one has been appointed. No responsibility can be taken with any errors if building from this drawing. Main Contractor To Set Any Works Out Prior To Build To Ensure Buildability Before Commencing Works. Any Required Party Wall Act Or Build Over Agreements Will Not Be Organized By Harbur Design And Will Need To Be Completed By The Client Or A 3rd Party.

REV: DATE: DRW BY: NOTES:

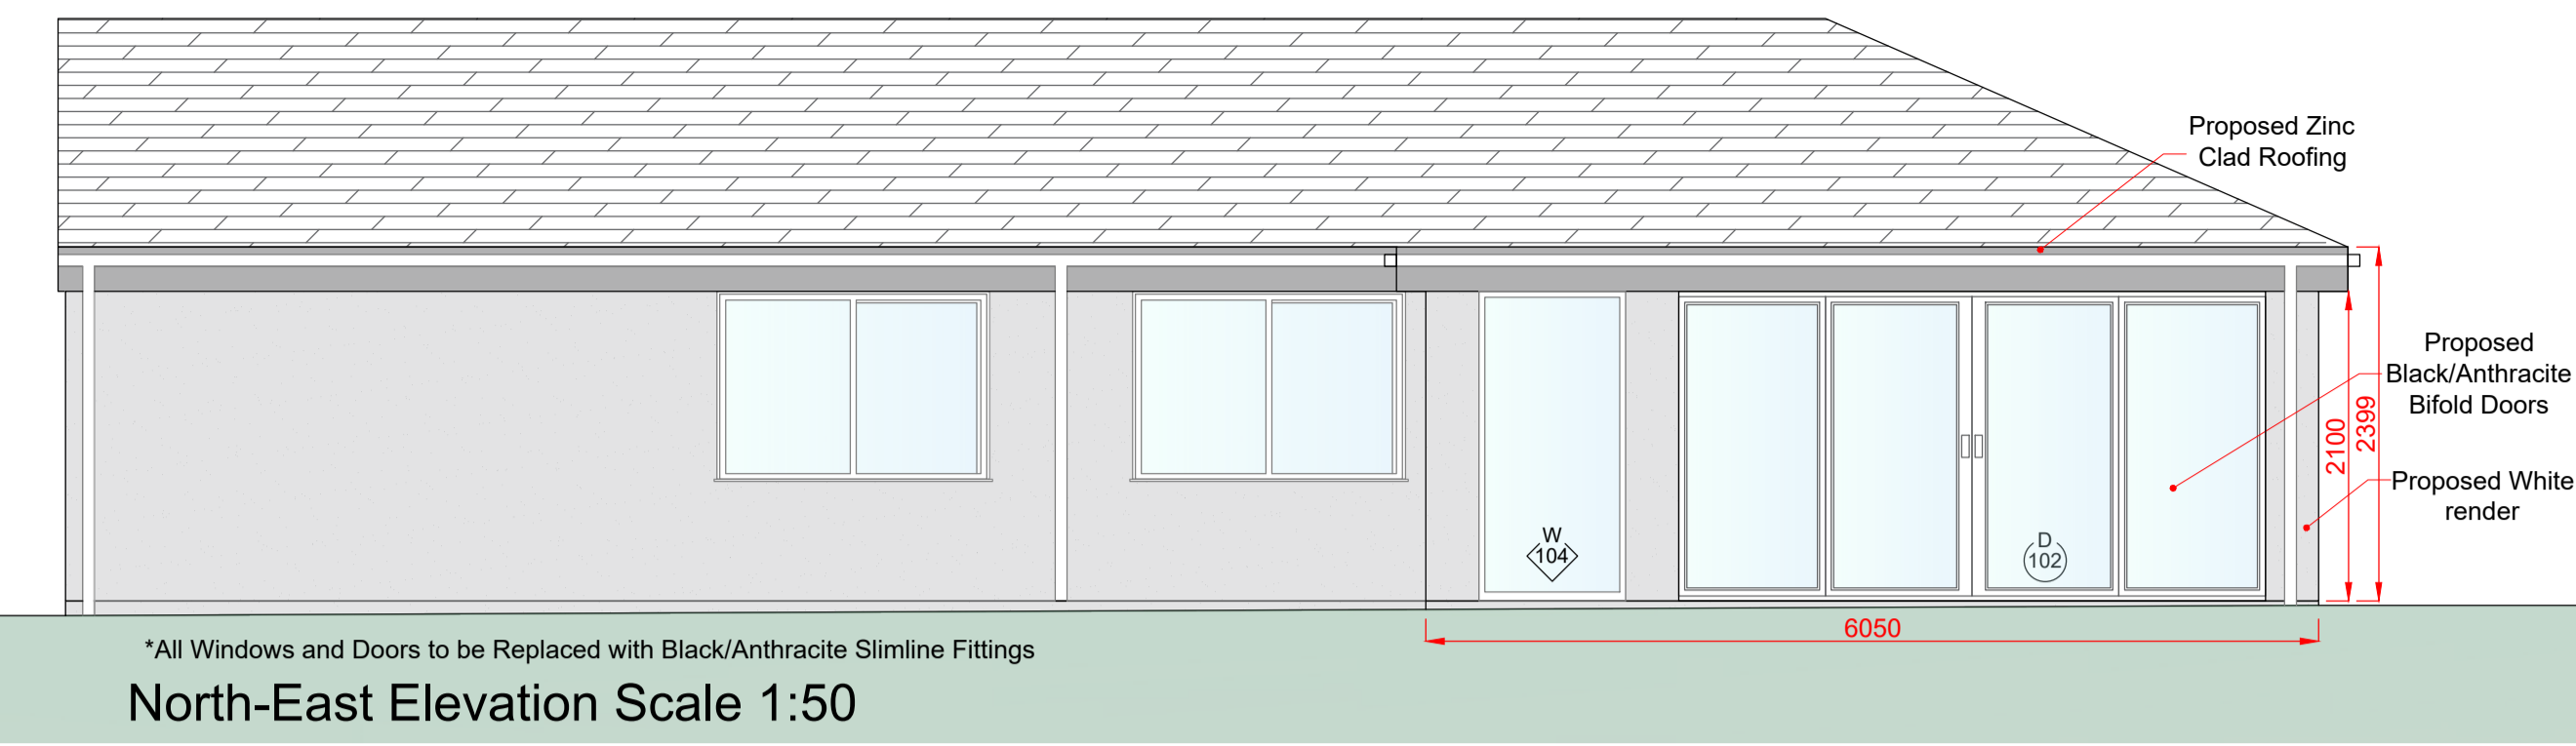

CLIENT: Mike Rowe
 TEL: 01933 426764
 EMAIL: info@harburdesign.com
 WEB: www.harburdesign.com
 ADDRESS: Unit 01, Sanders Lodge Industrial Estate, Rushden, NN10 6BQ

PROJECT: Single storey rear extension
 Full Property redesign and Layout

DRAWING TITLE: Proposed Elevations

SCALE @ A1: 1:50 DATE: 22/03/24 DRW BY: AC CHK BY: CW

PROJECT NO: 201087 DRAWING NO: P-002 REV: -

PLANNING DRAWINGS