



NOTE: DRAWINGS TO BE READ IN CONJUNCTION WITH 'APPENDIX A' LISTING

FIRE PROTECTION TO STEELWORK TO BE AGREED WITH BUILDING CONTROL OFFICER

PROPS SET OUT AT APPROXIM. 0.90m SPACINGS ACROSS THE OF THE BUILDING, AND AT A NC 0.60m AND 1.00m SPACINGS RESPECTIVELY BACK FROM TH OF THE INNER WALL FACE.

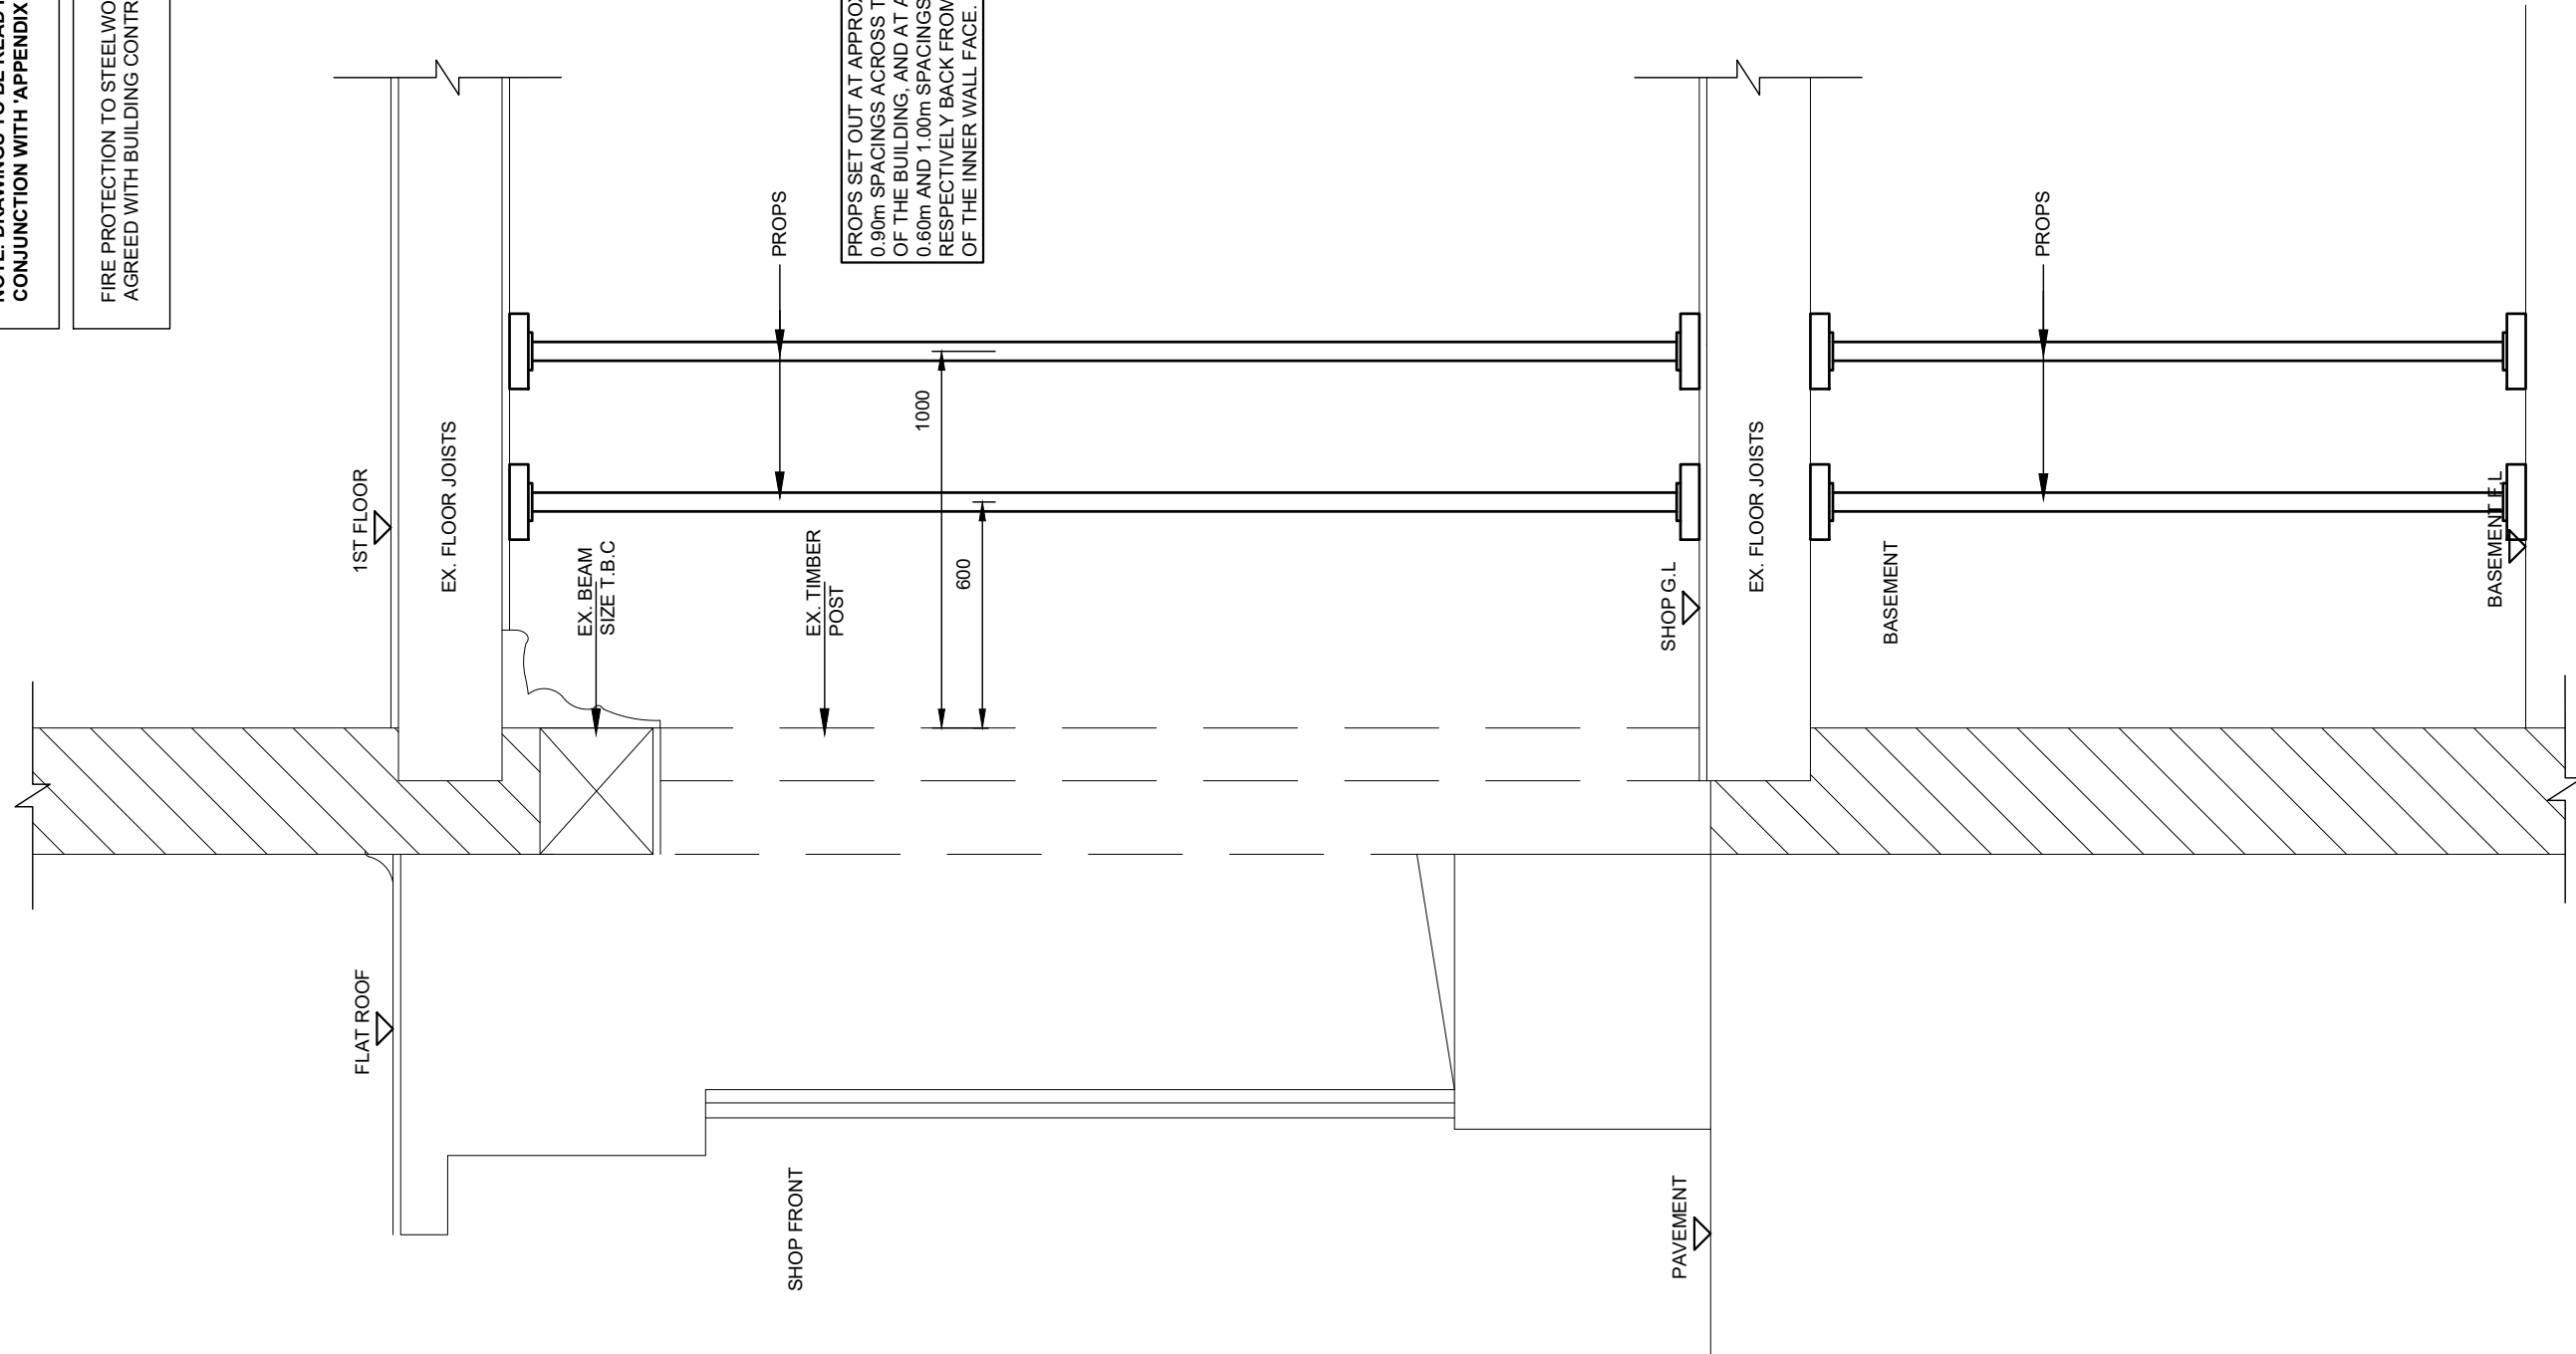

TEMPORARY PROPPING ARRANGEMENT THROUGH WALLING TO FRONT OF SHOP
(1:20)

				Status: FOR APPROVAL	Project: 10 MARKET STREET, WISBECH, CAMBS, PE13 1DT	Drawn by: JST	Engineer: LJG	Drawing No: 223/1415/03	Revision: A	 www.gawnassociates.com info@gawnassociates.com 01223 233888
A	JST	Initial Issue	24/01/24	Client: THE WHITEFIELD GROUP	Drawing Title: PROPOSED PROPPING SECTION THROUGH WALLING TO FRONT OF SHOP	Date: DEC 2023	Scale: 1:50	@ A3		