
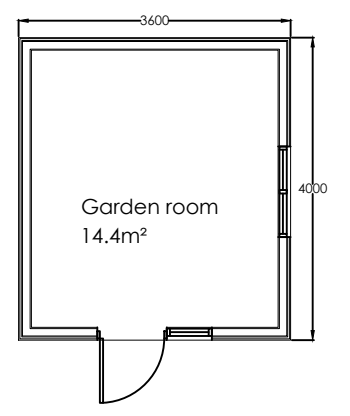
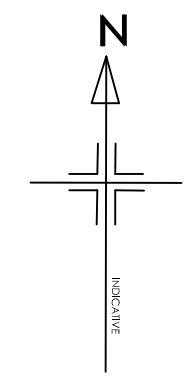


NOTE
 THIS DRAWING MAY BE SCALED FOR PLANNING PURPOSES ONLY. ALL DIMENSIONS RELATING TO SUB-CONTRACTORS OR SUPPLIERS WORK MUST BE CHECKED ON SITE PRIOR TO COMMENCEMENT OF WORK. ALL DIMENSIONS RELATING TO SUB-CONTRACTORS OR SUPPLIERS WORK MUST BE CHECKED AND AGREED BETWEEN THE GENERAL CONTRACTOR, THE SUB-CONTRACTOR(S) AND / OR SUPPLIER(S). ALL DIMENSIONS ARE IN MILLIMETRES. ALL WORKS OR MATERIALS INDICATED ON THE DRAWING ARE TO BE TO THE LATEST BRITISH STANDARDS AND ARE TO BE CARRIED OUT IN ACCORDANCE WITH THE RELEVANT CODES OF PRACTICE OR RECOGNISED TRADE ASSOCIATION RECOMMENDATIONS AND PUBLICATIONS. THIS DRAWING TO BE READ IN CONJUNCTION WITH ALL RELEVANT DRAWINGS AND SPECIFICATIONS OF OTHER CONSULTANTS. ANY DISCREPANCIES TO BE BROUGHT TO THE ATTENTION OF PDK ARCHITECTURE AND SURVEYING. IF IN DOUBT ASK.
 © THIS DRAWING IS THE COPYRIGHT OF PDK ARCHITECTURE AND SURVEYING.

APPR DATE STATUS


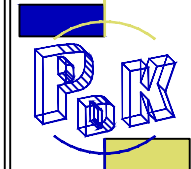


Materials
 Roof :- Felt Flat roof.
 Walls :- Stained timber cladding.
 Fascia :- White plastic.
 Windows :- White PVCu double glazed,
 Door :- White PVCu double glazed.
 Gutter :- plastic.

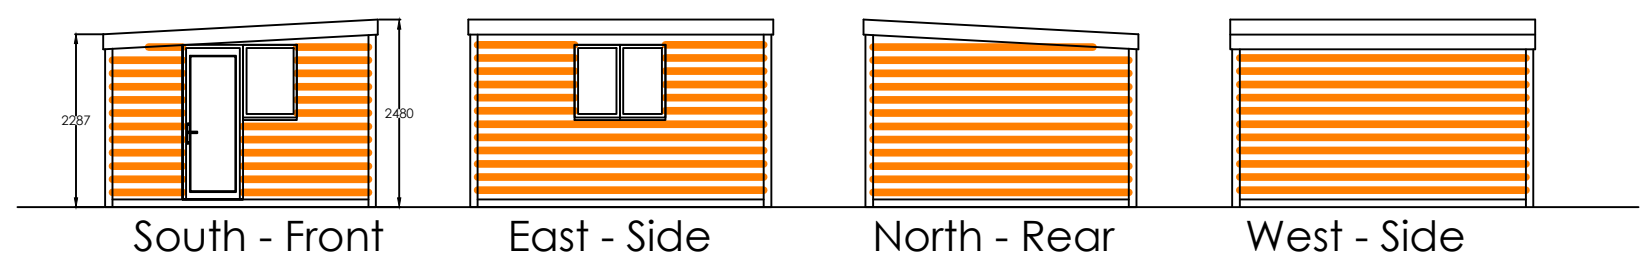

Garden room

REV	DATE	AMENDMENT	BY
-			

PROJECT UPWELL LODGE. 28a UPWELL ROAD MARCH CAMBRIDGESHIRE. PE15 9DT	 Chartered Institute of Architectural Technologists Registered Practise	 PDK Architecture and Surveying
DRAWING PROPOSED GARDEN ROOM PLANS and ELEVATIONS	29 Breach Avenue, Southbourne, Emsworth, Hampshire, PO10 8NB T: 01243 697164 M: 07879471666 www.pdkconsulting.co.uk	
Date Feb 2024	Drawn By PJC	
Scale 1: 100 @A3	Iss. App. By DKC	
Drawing No 007	File Location 0510	

1:100 @ A3

