



This copy has been made by or with the authority of Midlothian Council pursuant to Section 47 of the Designs and Patents Act 1988. Unless that Act provides a relevant exception to copyright, the copy must not be copied without the prior permission of the copyright owner.

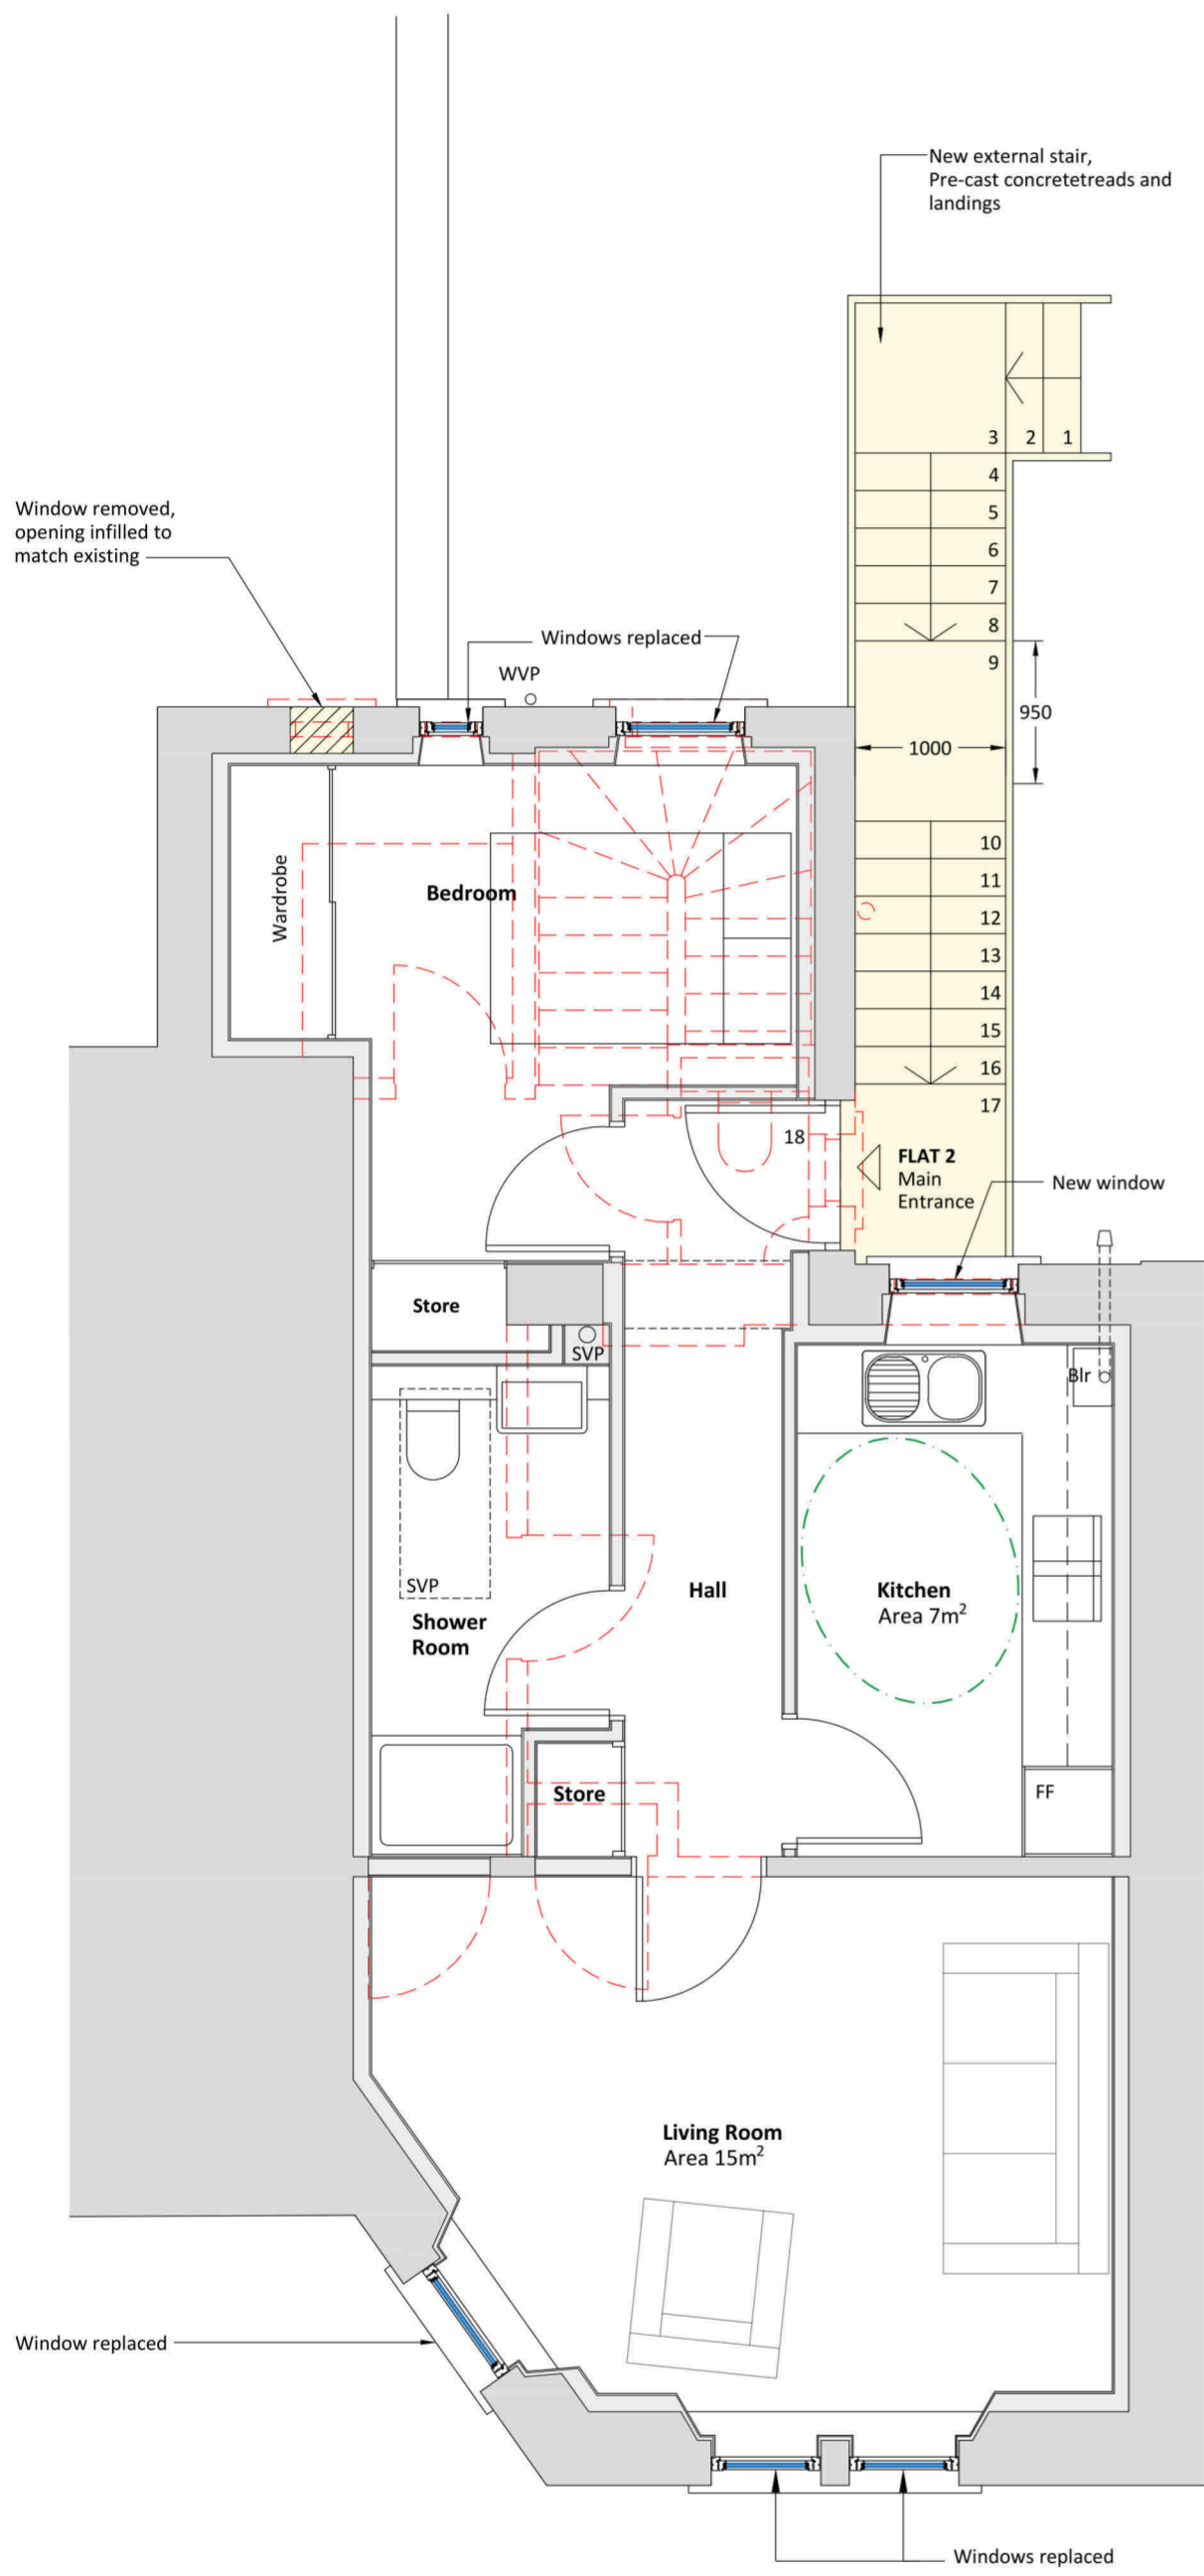

First Floor Plan
Proposed
Area 49m²

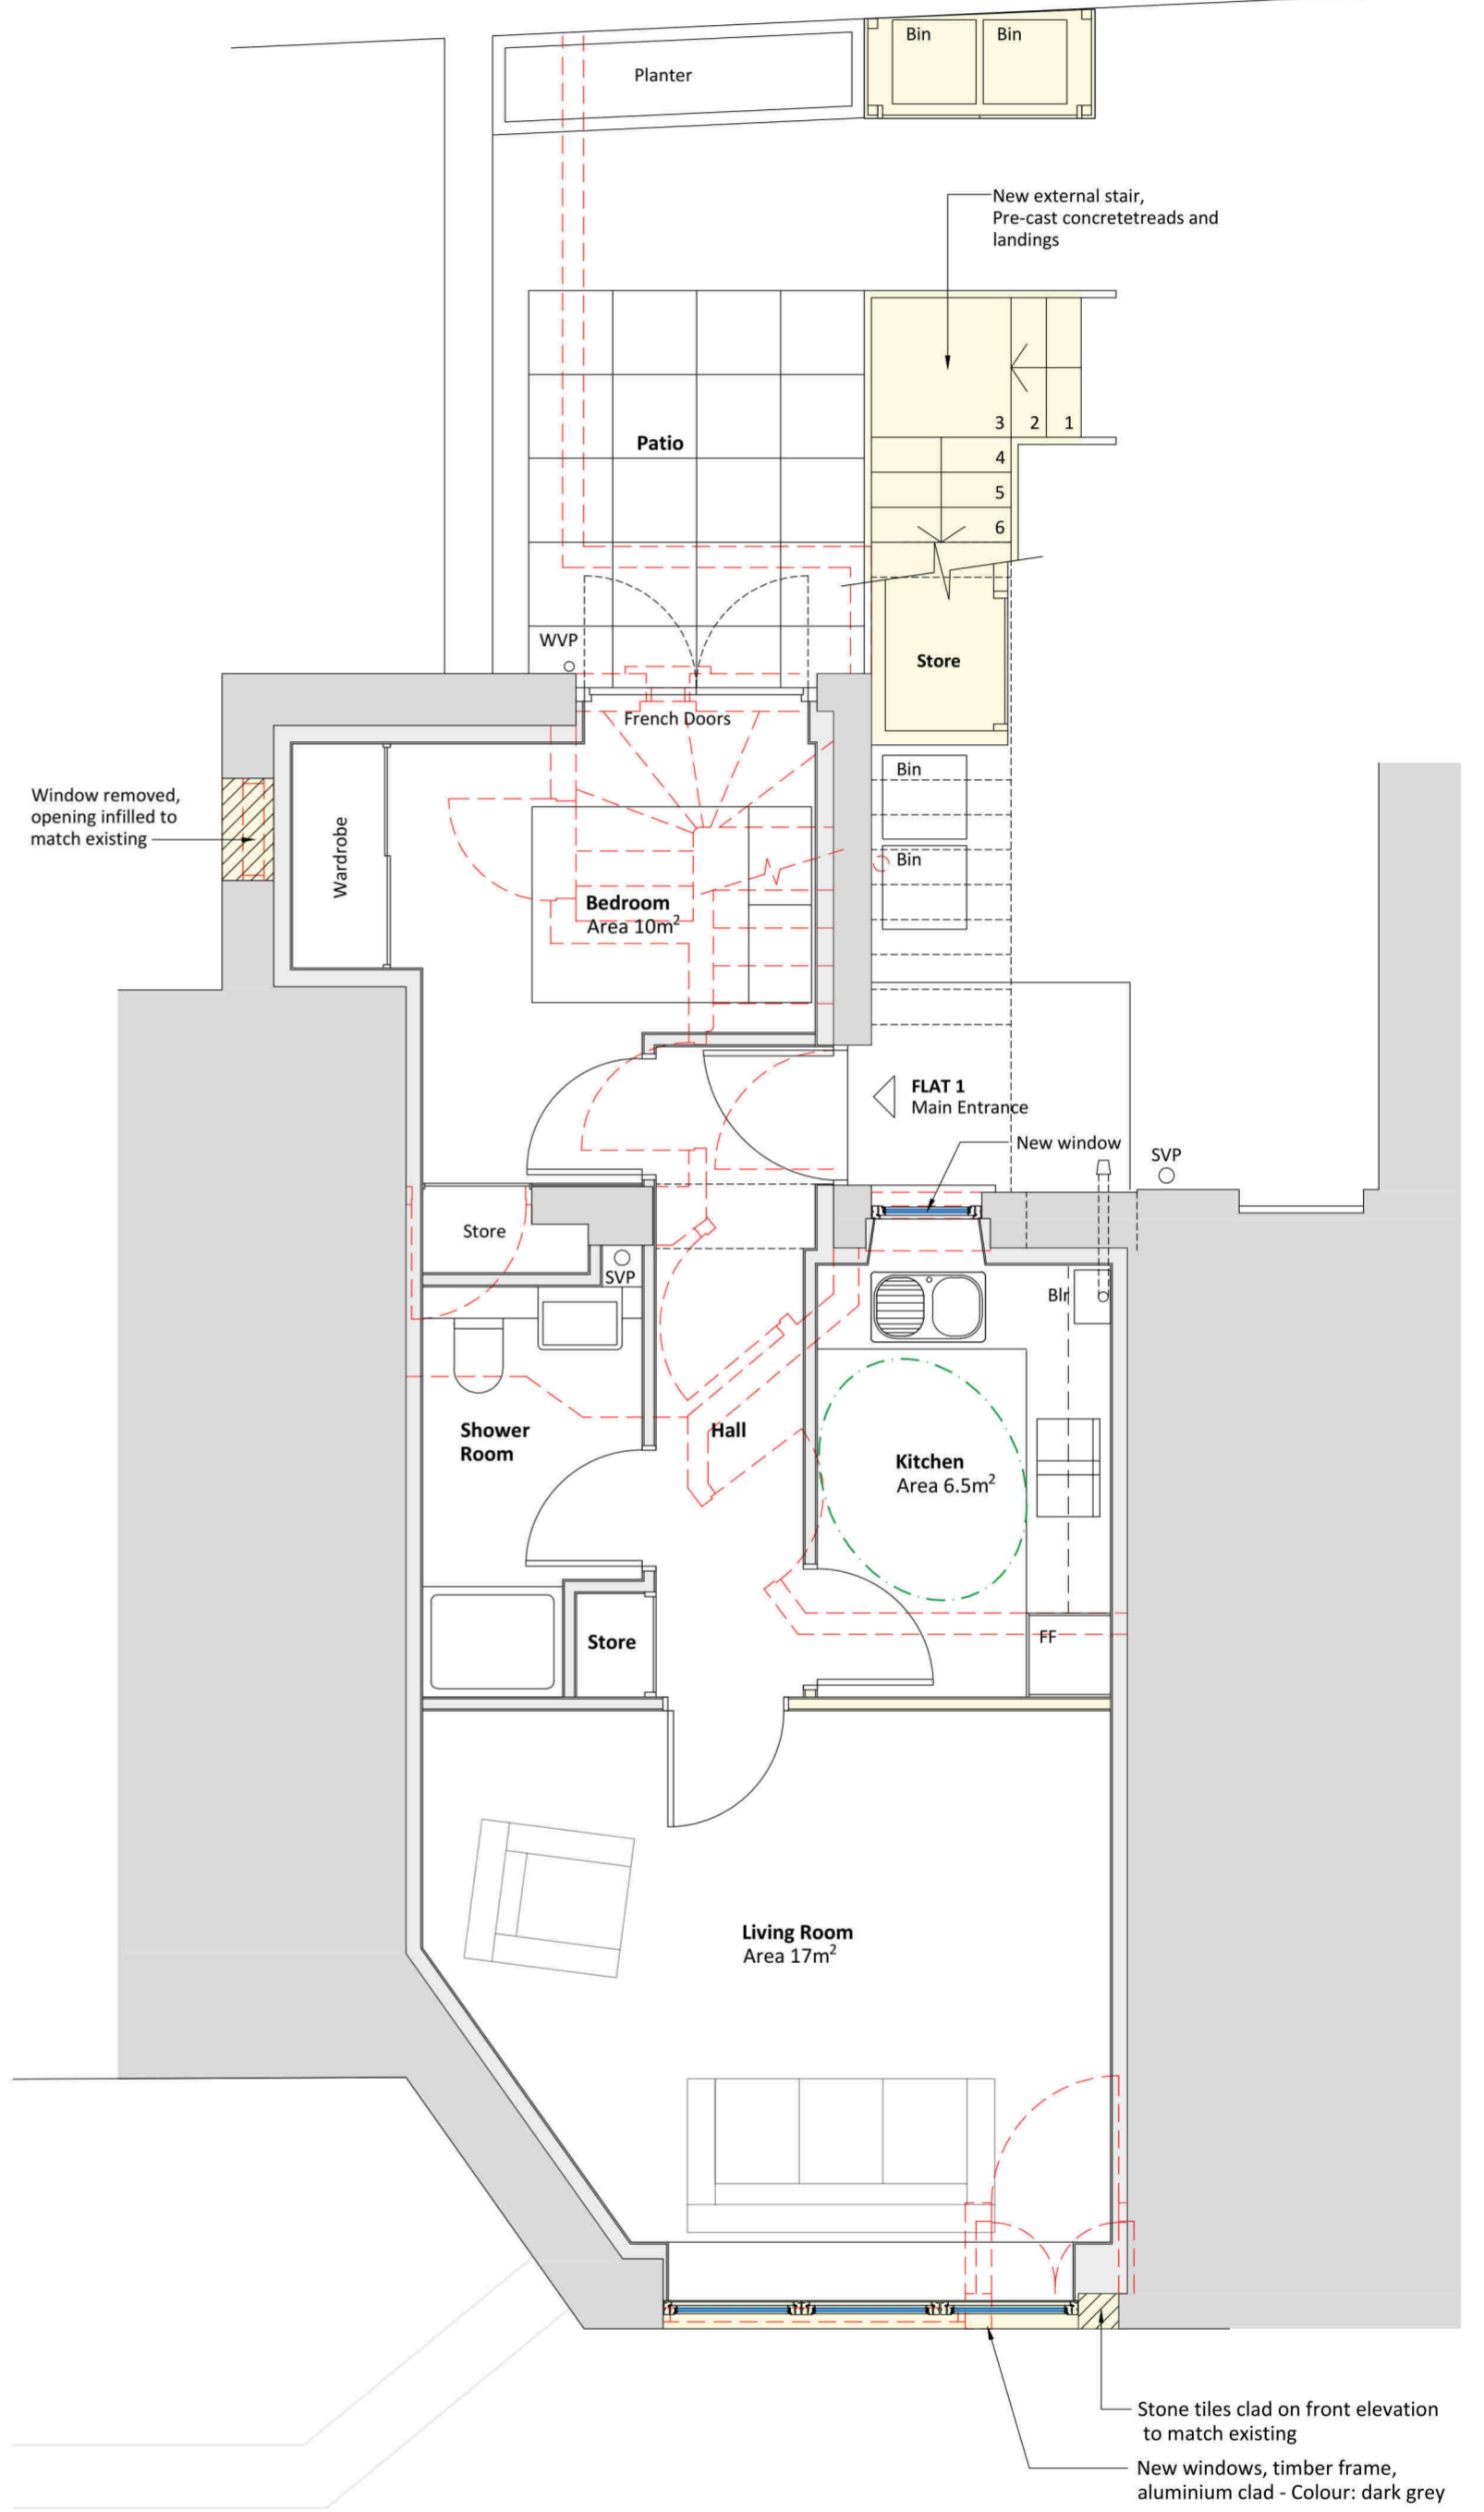

Ground Floor Plan
Proposed
Area 49m

