



1:1250 OS PLAN



1:500 OS PLAN

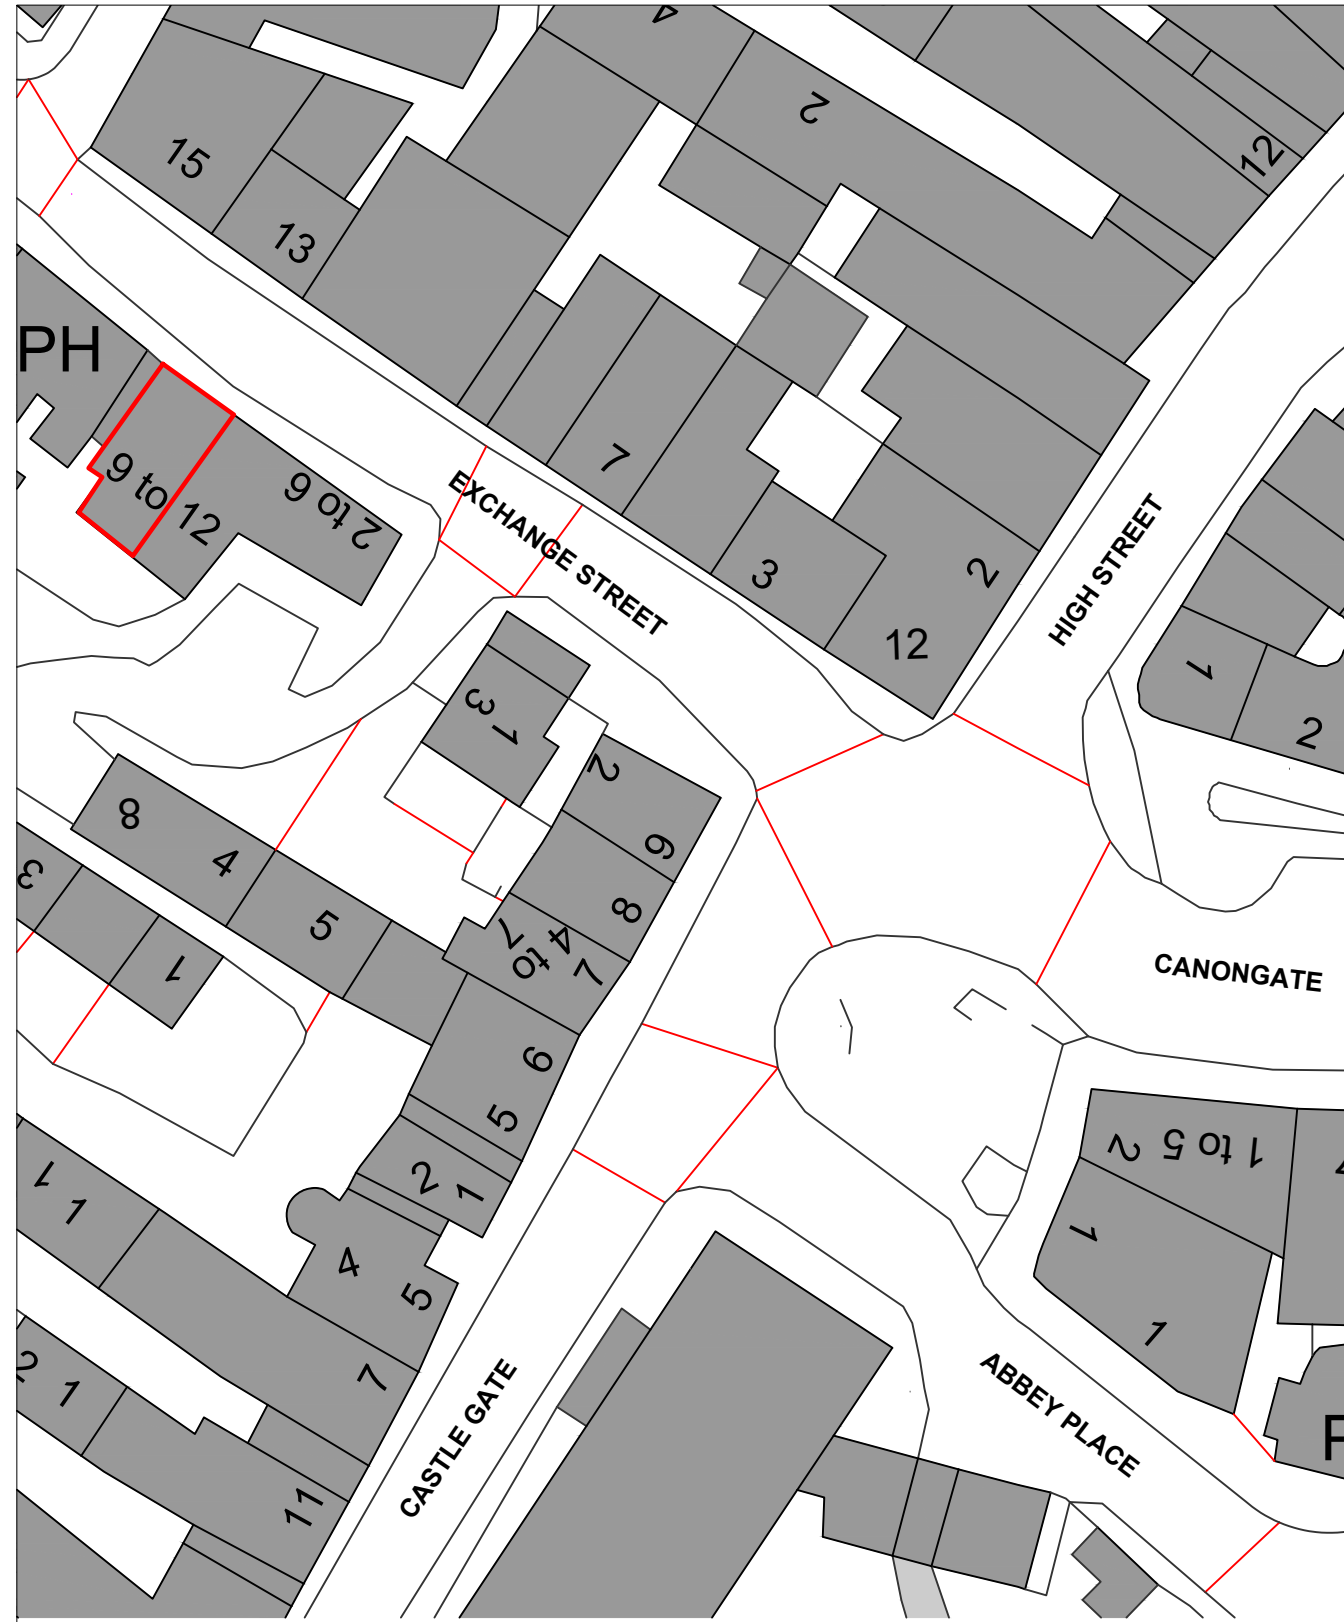

APPLICATION BOUNDARY

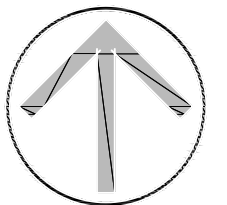

NORTH

DO NOT SCALE THIS DRAWING ALL DIMENSIONS MUST BE CHECKED ON SITE
INFORM THE ARCHITECT OF ANY DISCREPANCIES PRIOR TO CONSTRUCTION

KEY PLAN

NOTES

REV DATE DESCRIPTION DWA CHK DRAWING TITLE
P01 16.04.24 ISSUED FOR PLANNING APPLICATION SH SH SITE LOCATION PLAN

RANGE STUDIO

Kimbank House, Eckford, Kelso, Roxburghshire, TD5 6LE
t 07670 812 015 w rangestudio.co.uk

SCALE 1:1250 @ A3	A3 SHEET	CLIENT
STATUS	PLANNING APPLICATION	MR ARMSTRONG
DRAWING NO	24003-RS-ZZ-ZZ-DR-A-00001 P01	PROJECT
		10 BURN WYND, JEDBURGH, TD8 6BY