


MATERIALS
 Roof - tiles to match existing
 Walls - facings to match existing
 Dormer checks - tile hanging to match main roof

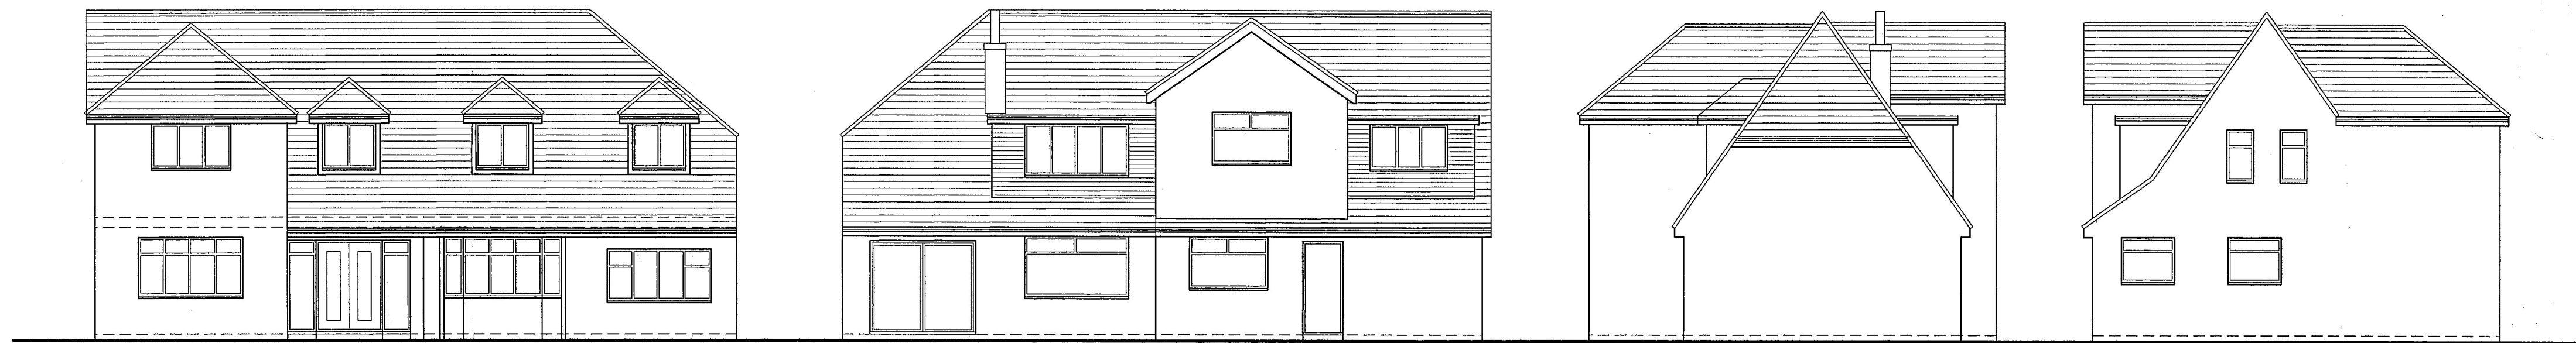

FRONT

REAR




SIDES



EXISTING 1:200

GROUND

FIRST

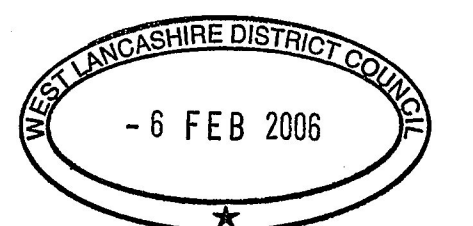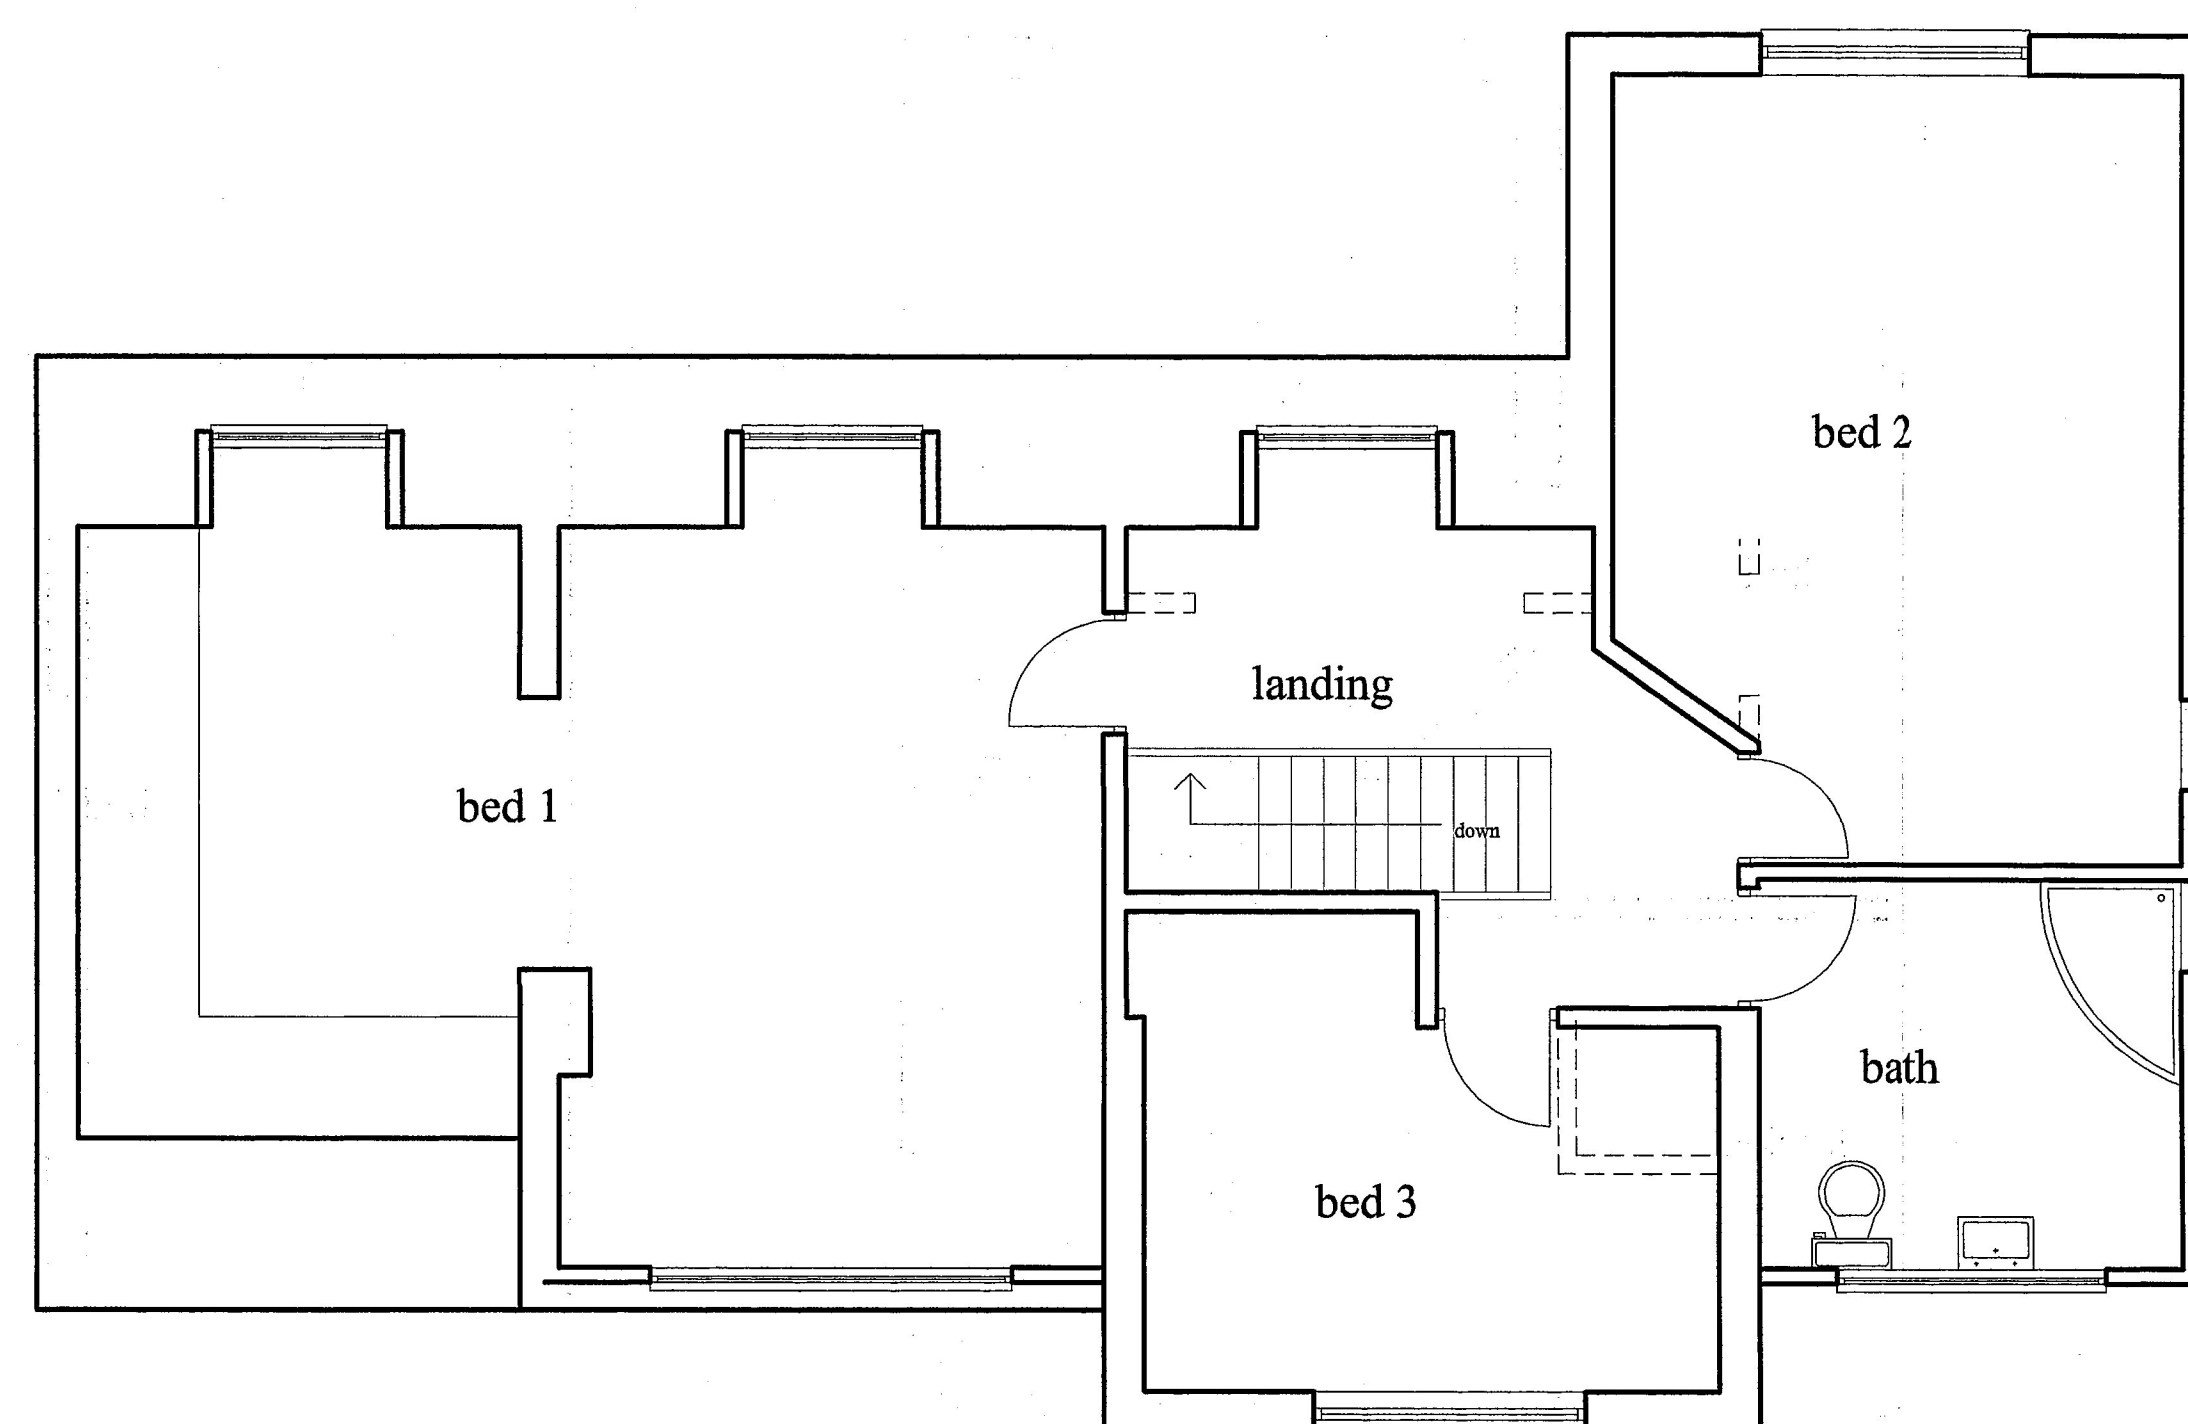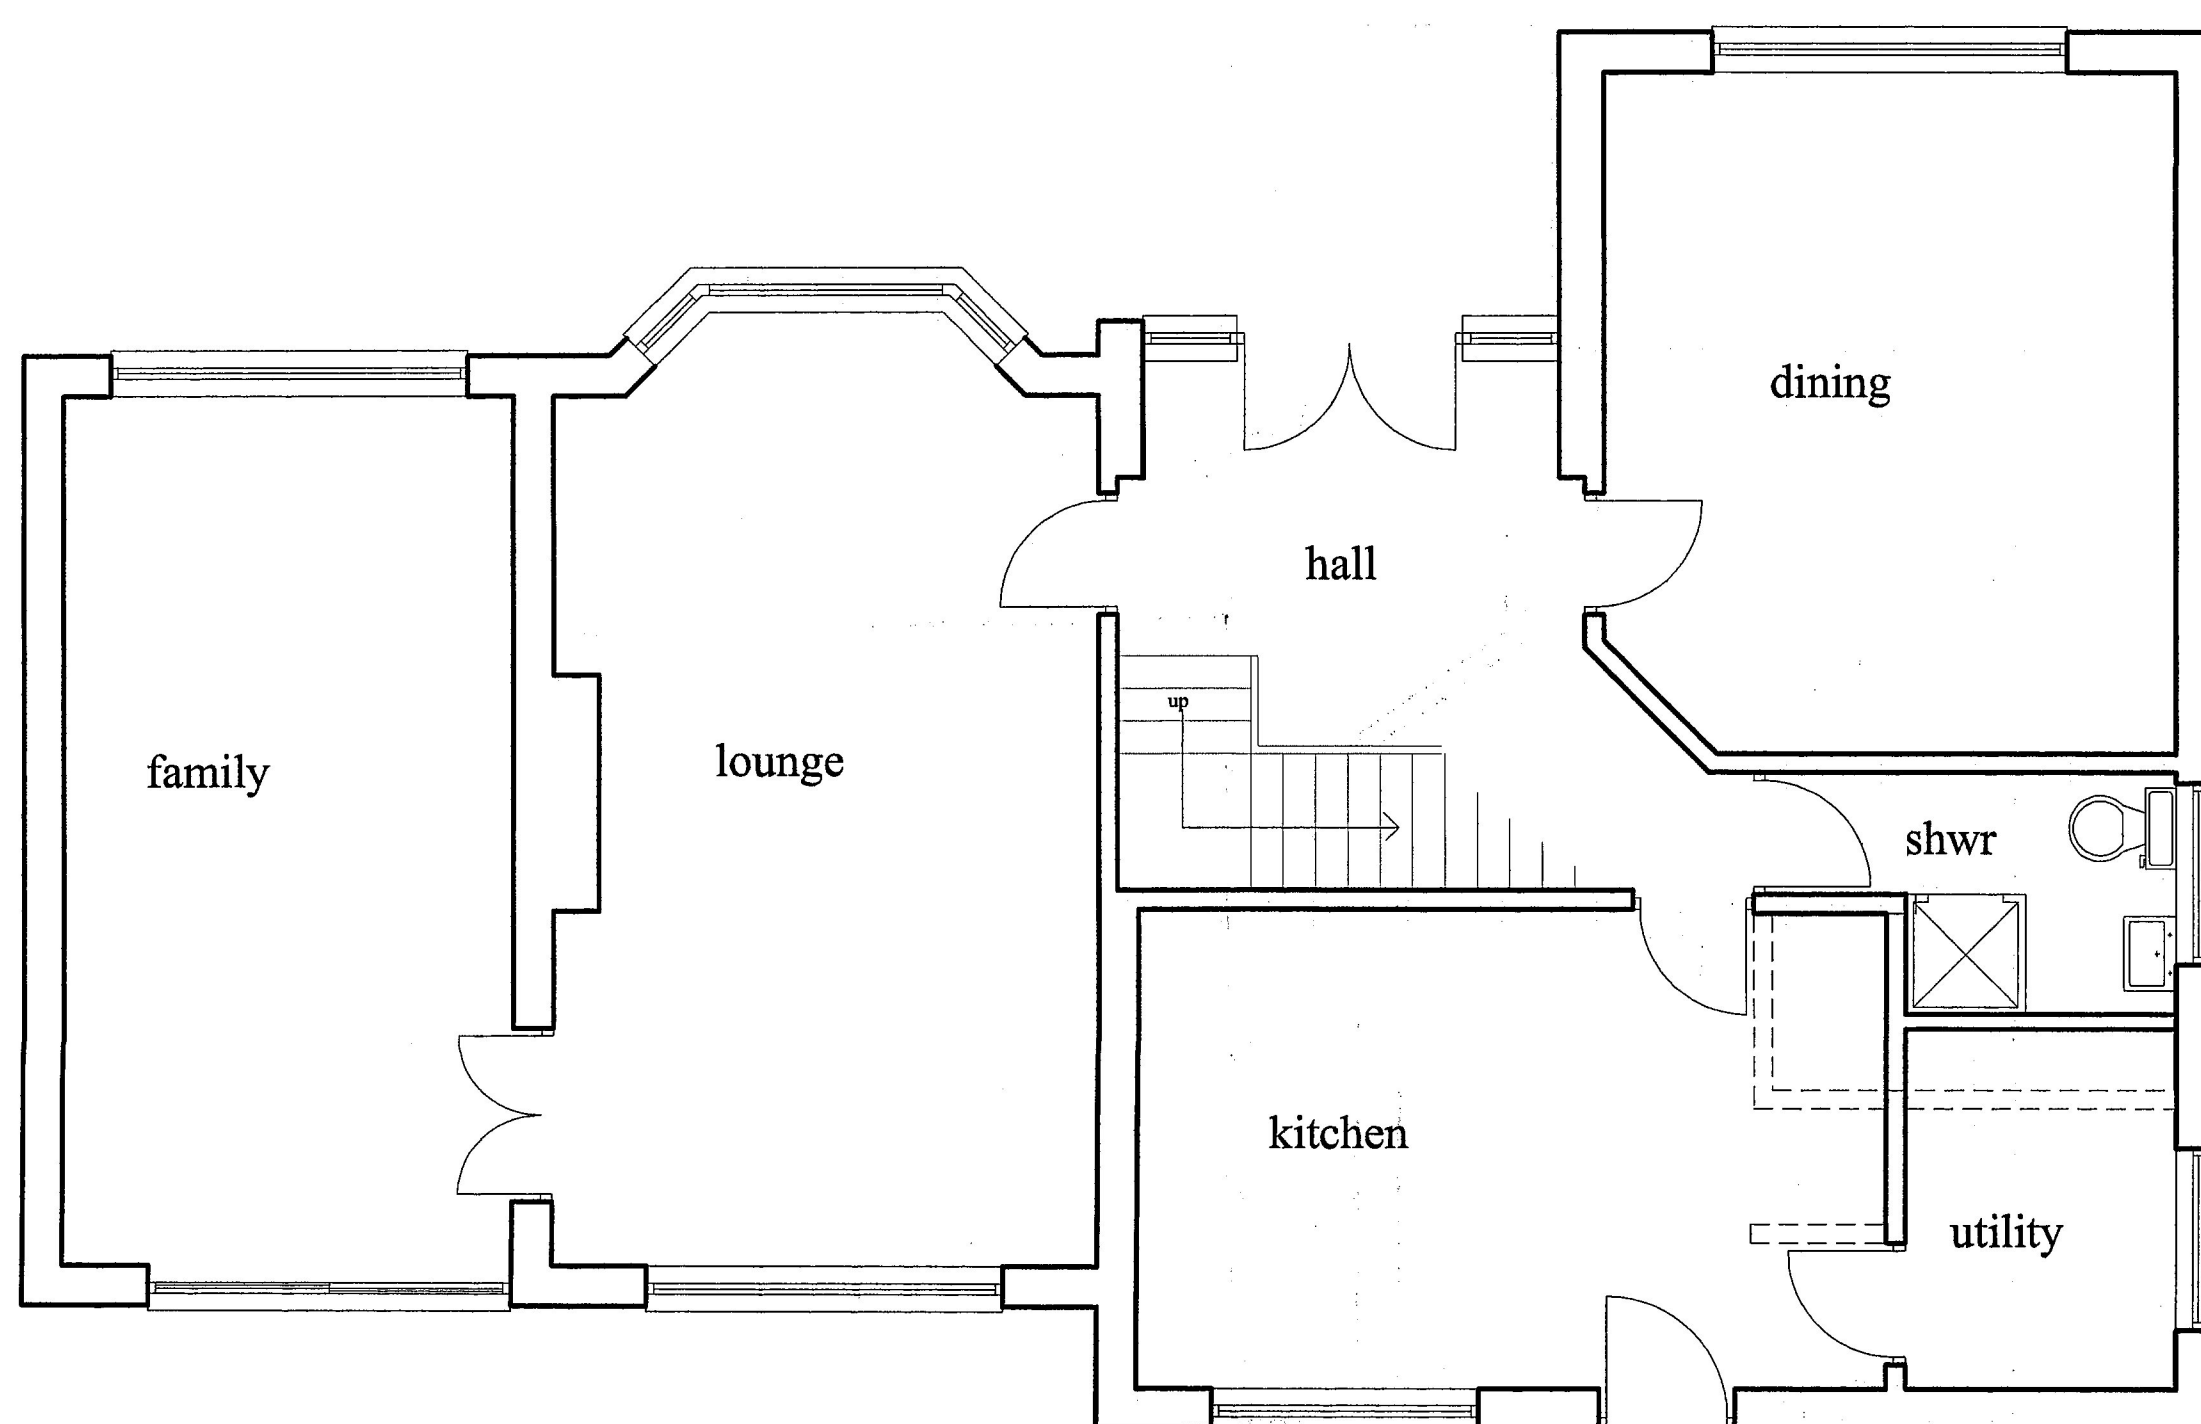

8 Lynwood Drive
 Aughton

Proposed Extensions/Alterations

scale	1:100
date	2/06
drawing	1610/1

