


# 25 Albert Road block plan

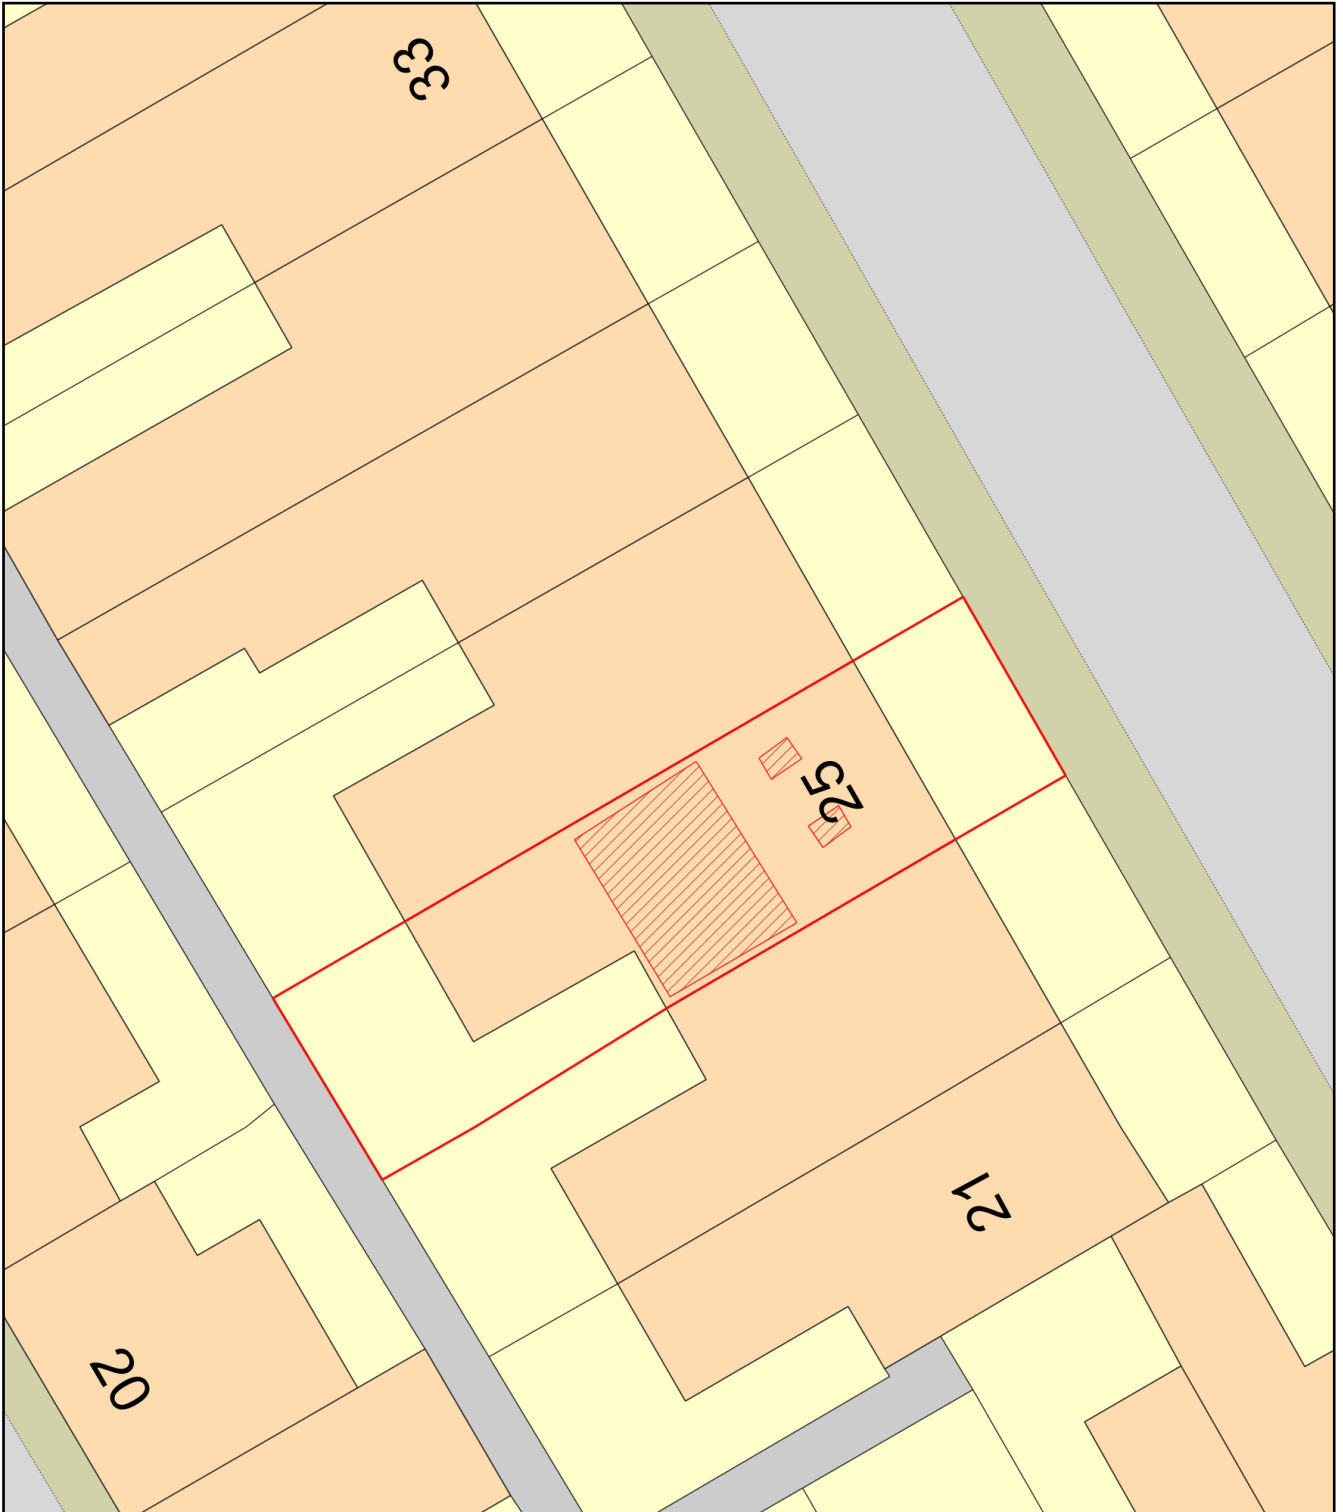

Plan Produced for: Robert Nicholson-Bates

Date Produced: 23 Apr 2024

Plan Reference Number: TQRQM24114085946842

Scale: 1:200 @ A4