


SECTION AA
As existing

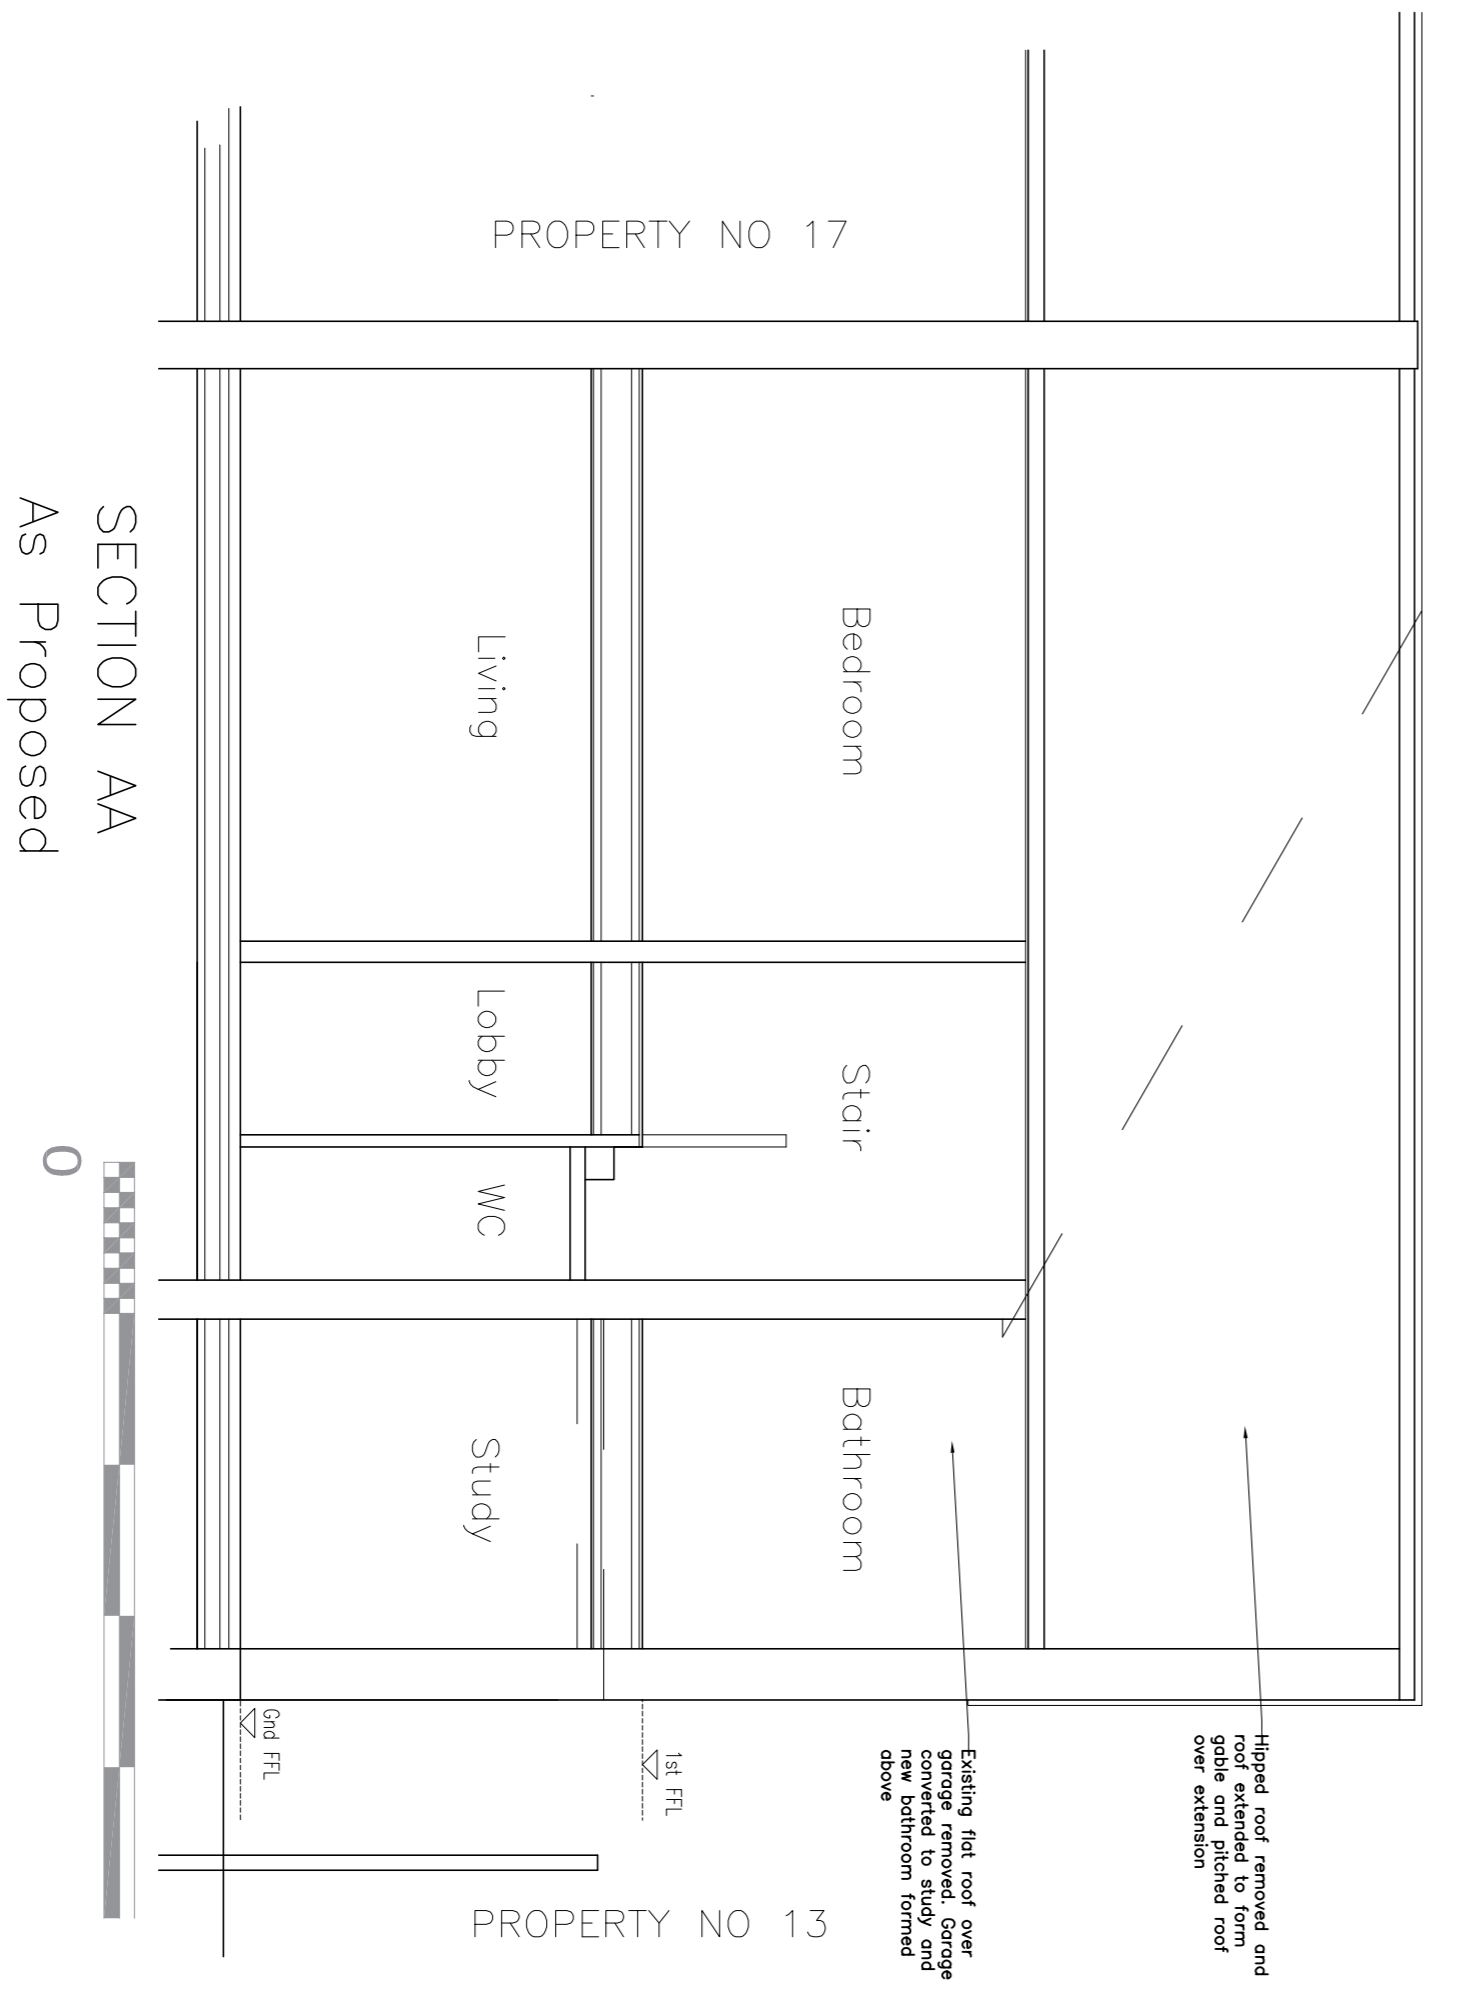

SECTION AA
As Proposed

DATE		REVISIONS
DATE TITLE SECTIONS AA - EXISTING & PROPOSED EXTENSION FOR 15 ELMWOOD AVENUE CROSBY		
SCALE	DATE	DATE
1:50 @ A1	04-07-2023	1937 06
1:100 @ A3		
DATE		
CLIENT		