



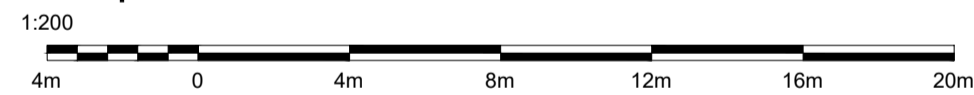



Proposed Block Plan




Existing Wall Plan

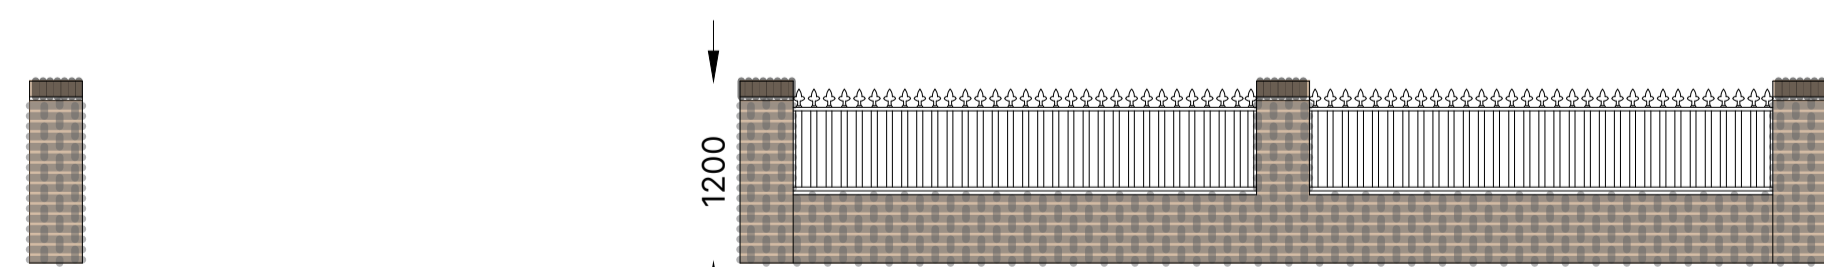


Existing Wall Elevation

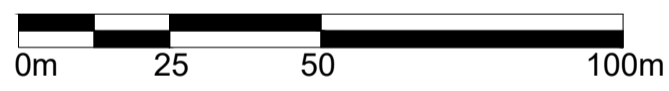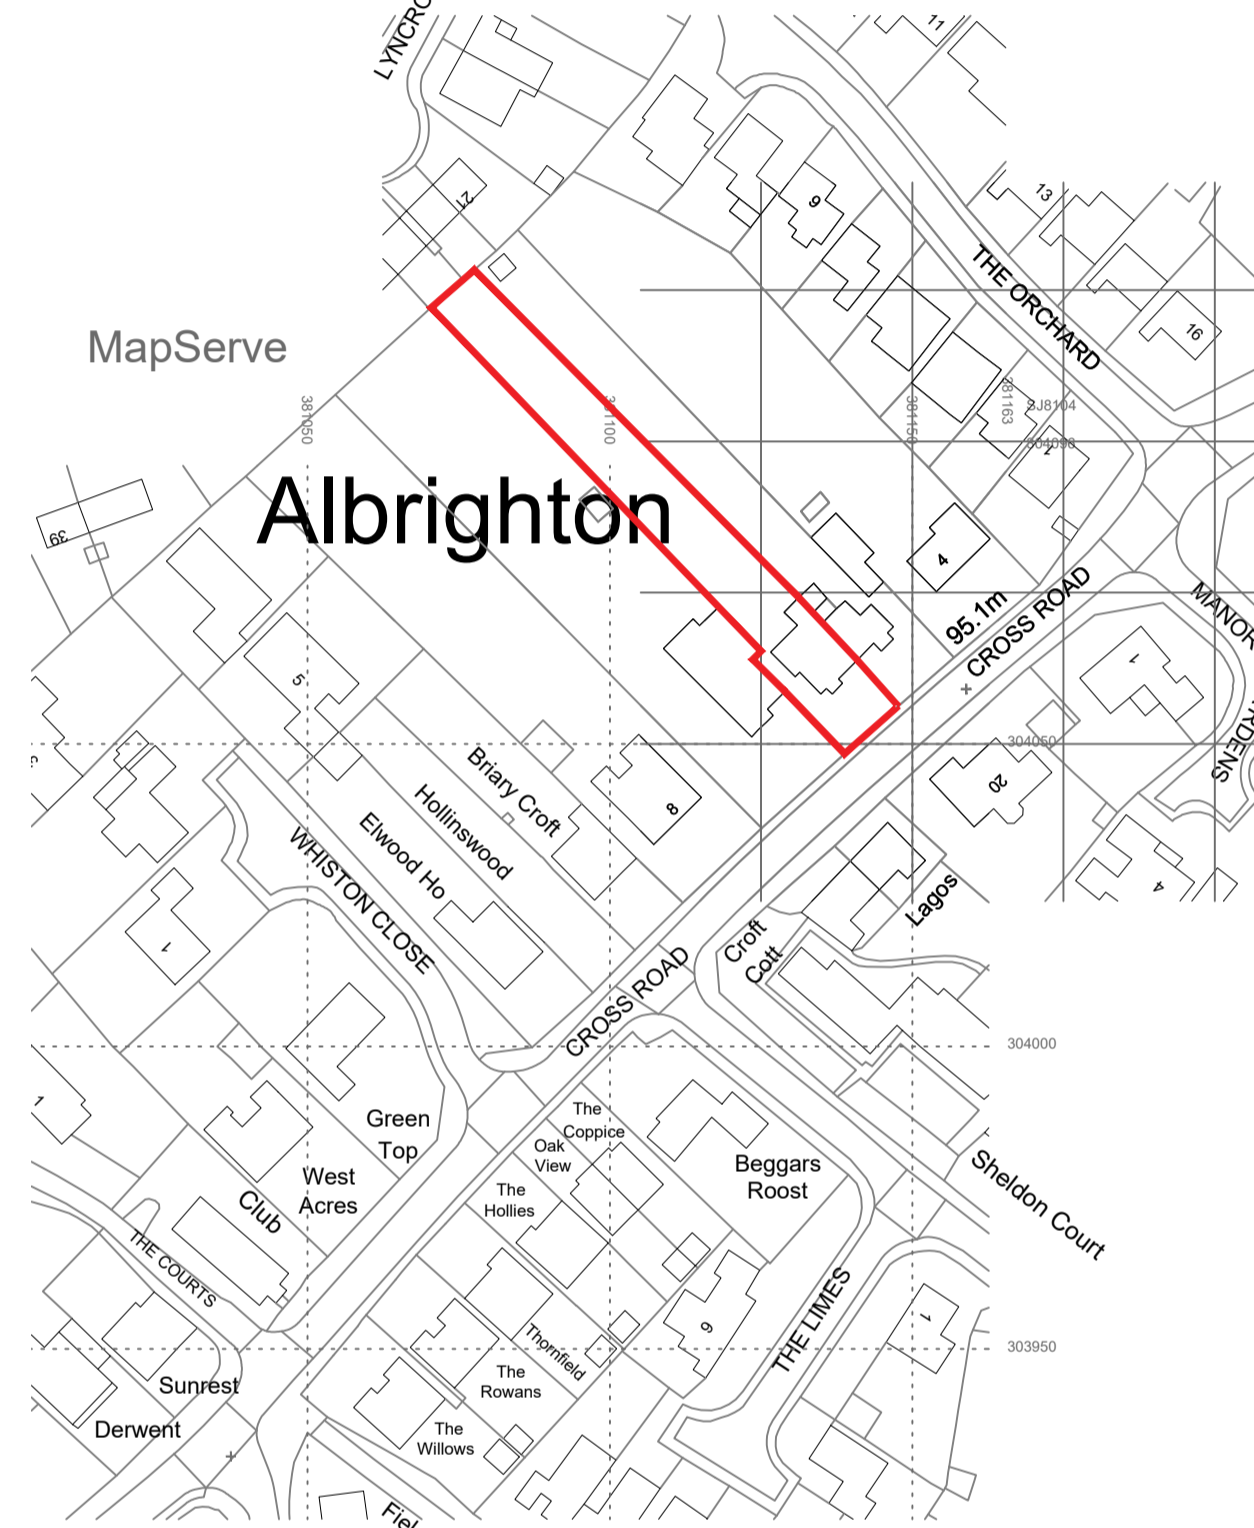

Site Location Plan 1:1250 Scale

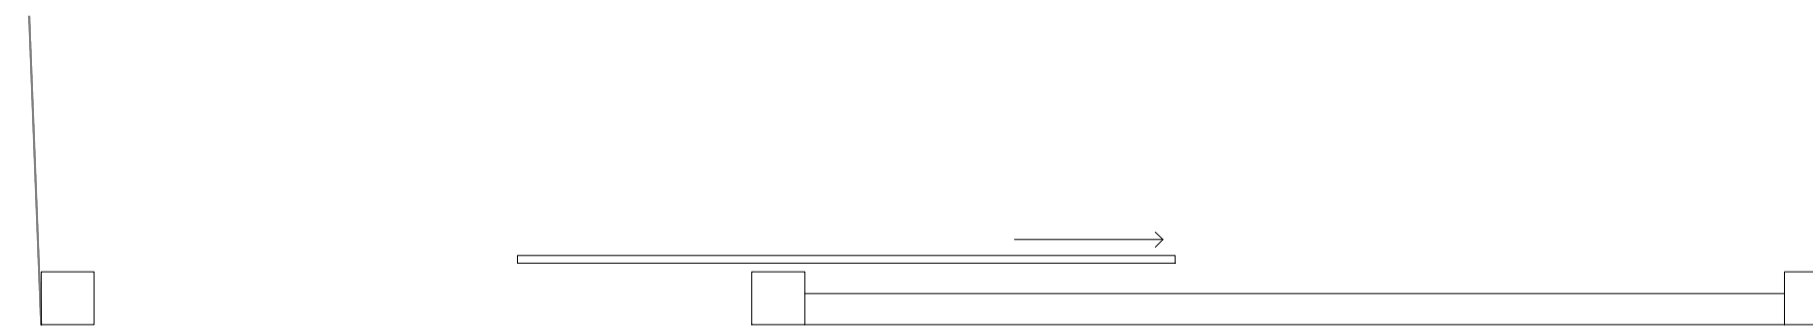

Proposed Wall Plan

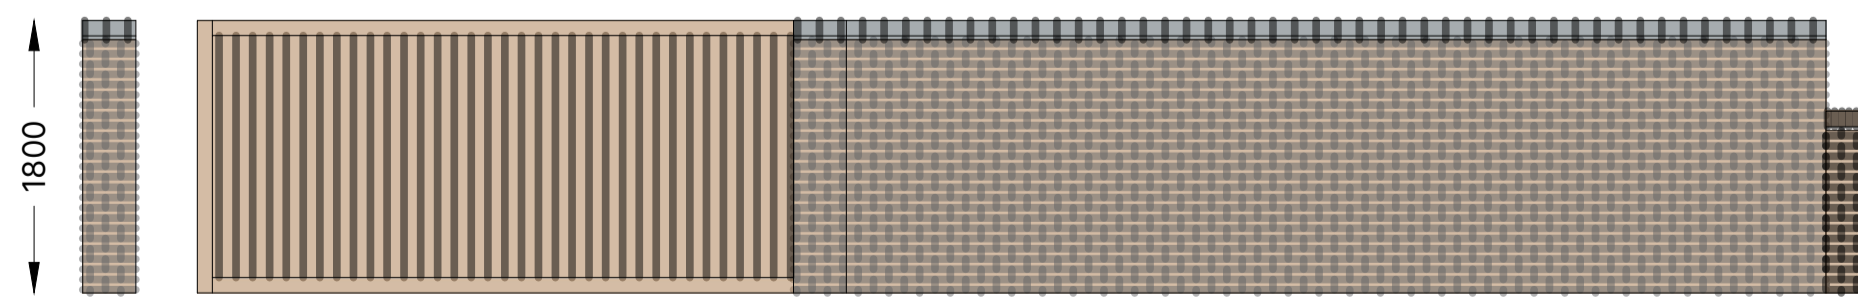

Proposed Wall Elevation

Proposed Materials

Reclaimed Lichfield Pressed Bricks Red/Brown in Flemish Bond

Half Round Blue Coping Bricks

Timber Painted Sliding Entrance Gate.

Foster Architecture & Design.

PROJECT
0221 - 6 Cross Road, Albrighton

DRAWING NAME
Existing & Proposed Plans

DRAWING REFERENCE
0221 - P - 001

SCALE
1:50 AT A1

DRAWN BY
JJF

DATE
31.01.2023

REVISION NOTES
A - Block Plan Amended - 23.04.2024

