

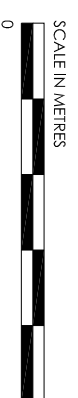
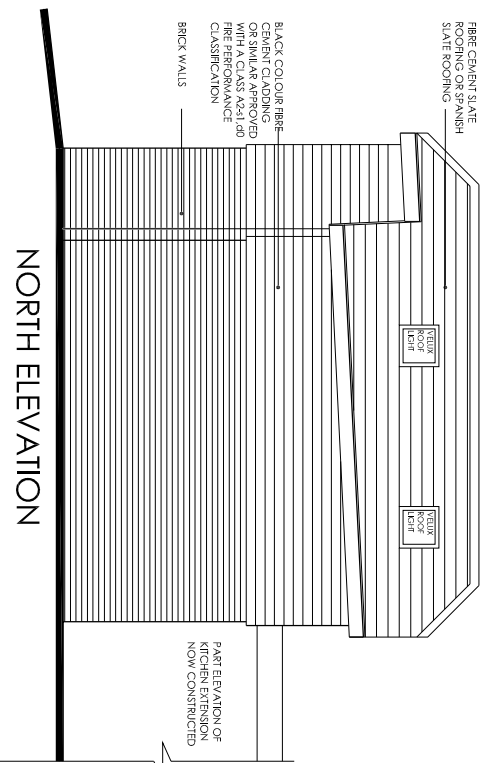


NOTE:  
 DRAWINGS TO BE CHECKED AND COMPLETED PRIOR TO ANY  
 WORKS OR FABRICATION.  
 DO NOT SCALE OFF THE DRAWING.  
 ANY ERRORS, OMISSIONS OR DISCREPANCIES ARE TO BE BROUGHT TO THE  
 ATTENTION OF MUNIRO ASSOCIATES IMMEDIATELY.

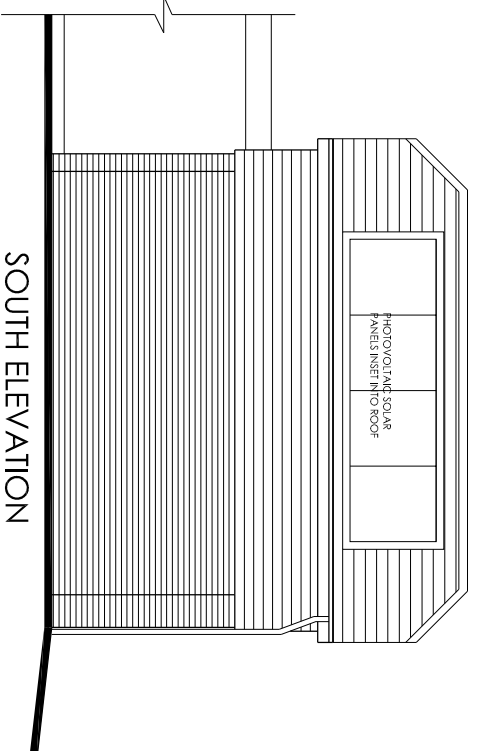

REV	DATE	DESCRIPTION

Drawing Status  
**PLANNING**

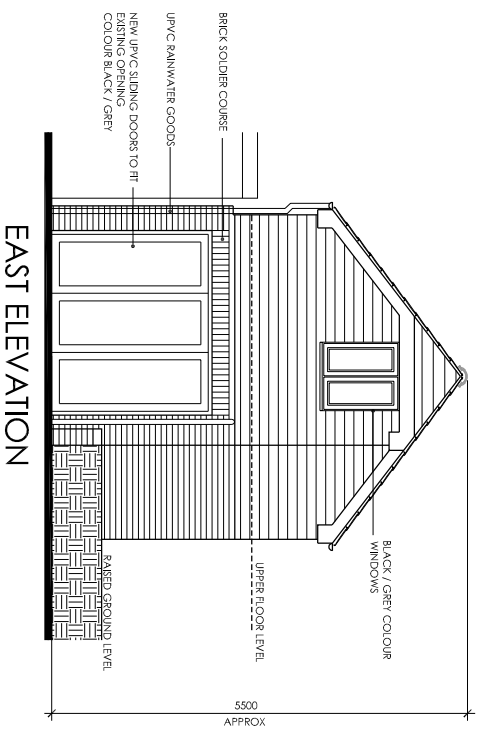

MUNIRO ASSOCIATES (ARCHITECTURAL SERVICES) LIMITED  
 27 THE BIRD EMPORIUM CENTRE, STROPSBURY, STROPSHIRE, SY3 8NF.  
 T: 01214 314133 E: info@muniroassociates.com

Client: Mr & Mrs Rogers  
 Project: Walnut Cottage  
 Meadows Lane  
 Strodsbury  
 Strodsshire, SY3 8NF.

Scale: 1:100 @ A3  
 Date: APR 24  
 Drawn: MRC

Drawing No: **PROPOSED ELEVATIONS**

Project No: **22.249** Drawing No: **P03** Revision: -

© THE CONTENTS OF THIS DRAWING ARE THE COPYRIGHT OF MUNIRO ASSOCIATES (ARCHITECTURAL SERVICES) LIMITED. NO PART OF THIS DRAWING IS TO BE REPRODUCED OR TRANSMITTED IN ANY FORM OR BY ANY MEANS, WITHOUT OUR WRITTEN PERMISSION.  
 Muniro Associates (Architectural Services) Limited  
 Registered Office: Unit 27 The Bird Emporium Centre, Stroford Road, Strodsbury, Strodsshire, SY3 8NF.  
 Registered in England, Company No. 08117920  
 Registration No. 08117920 Vtd No. 459 8879 15