
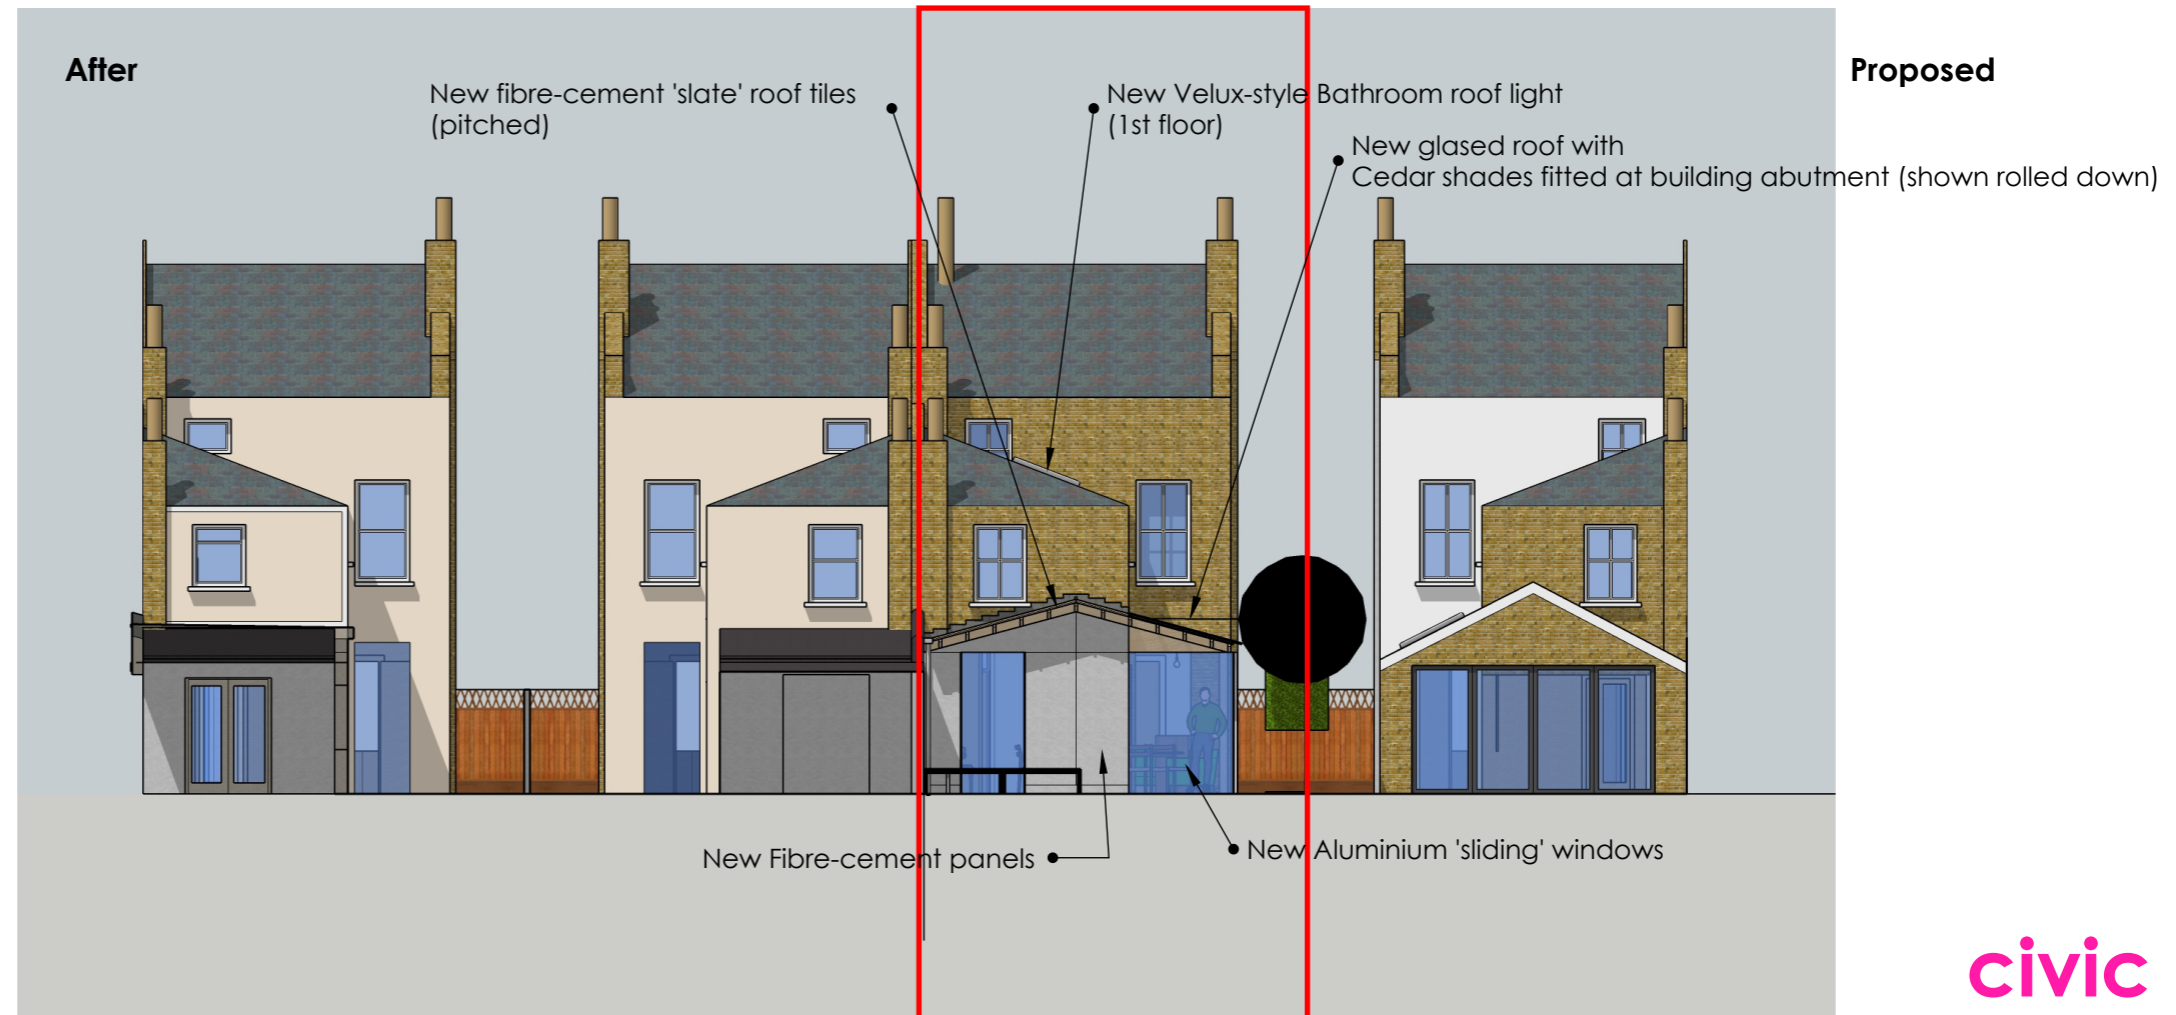


**3. Sketch Proposals**  
SE Elevation

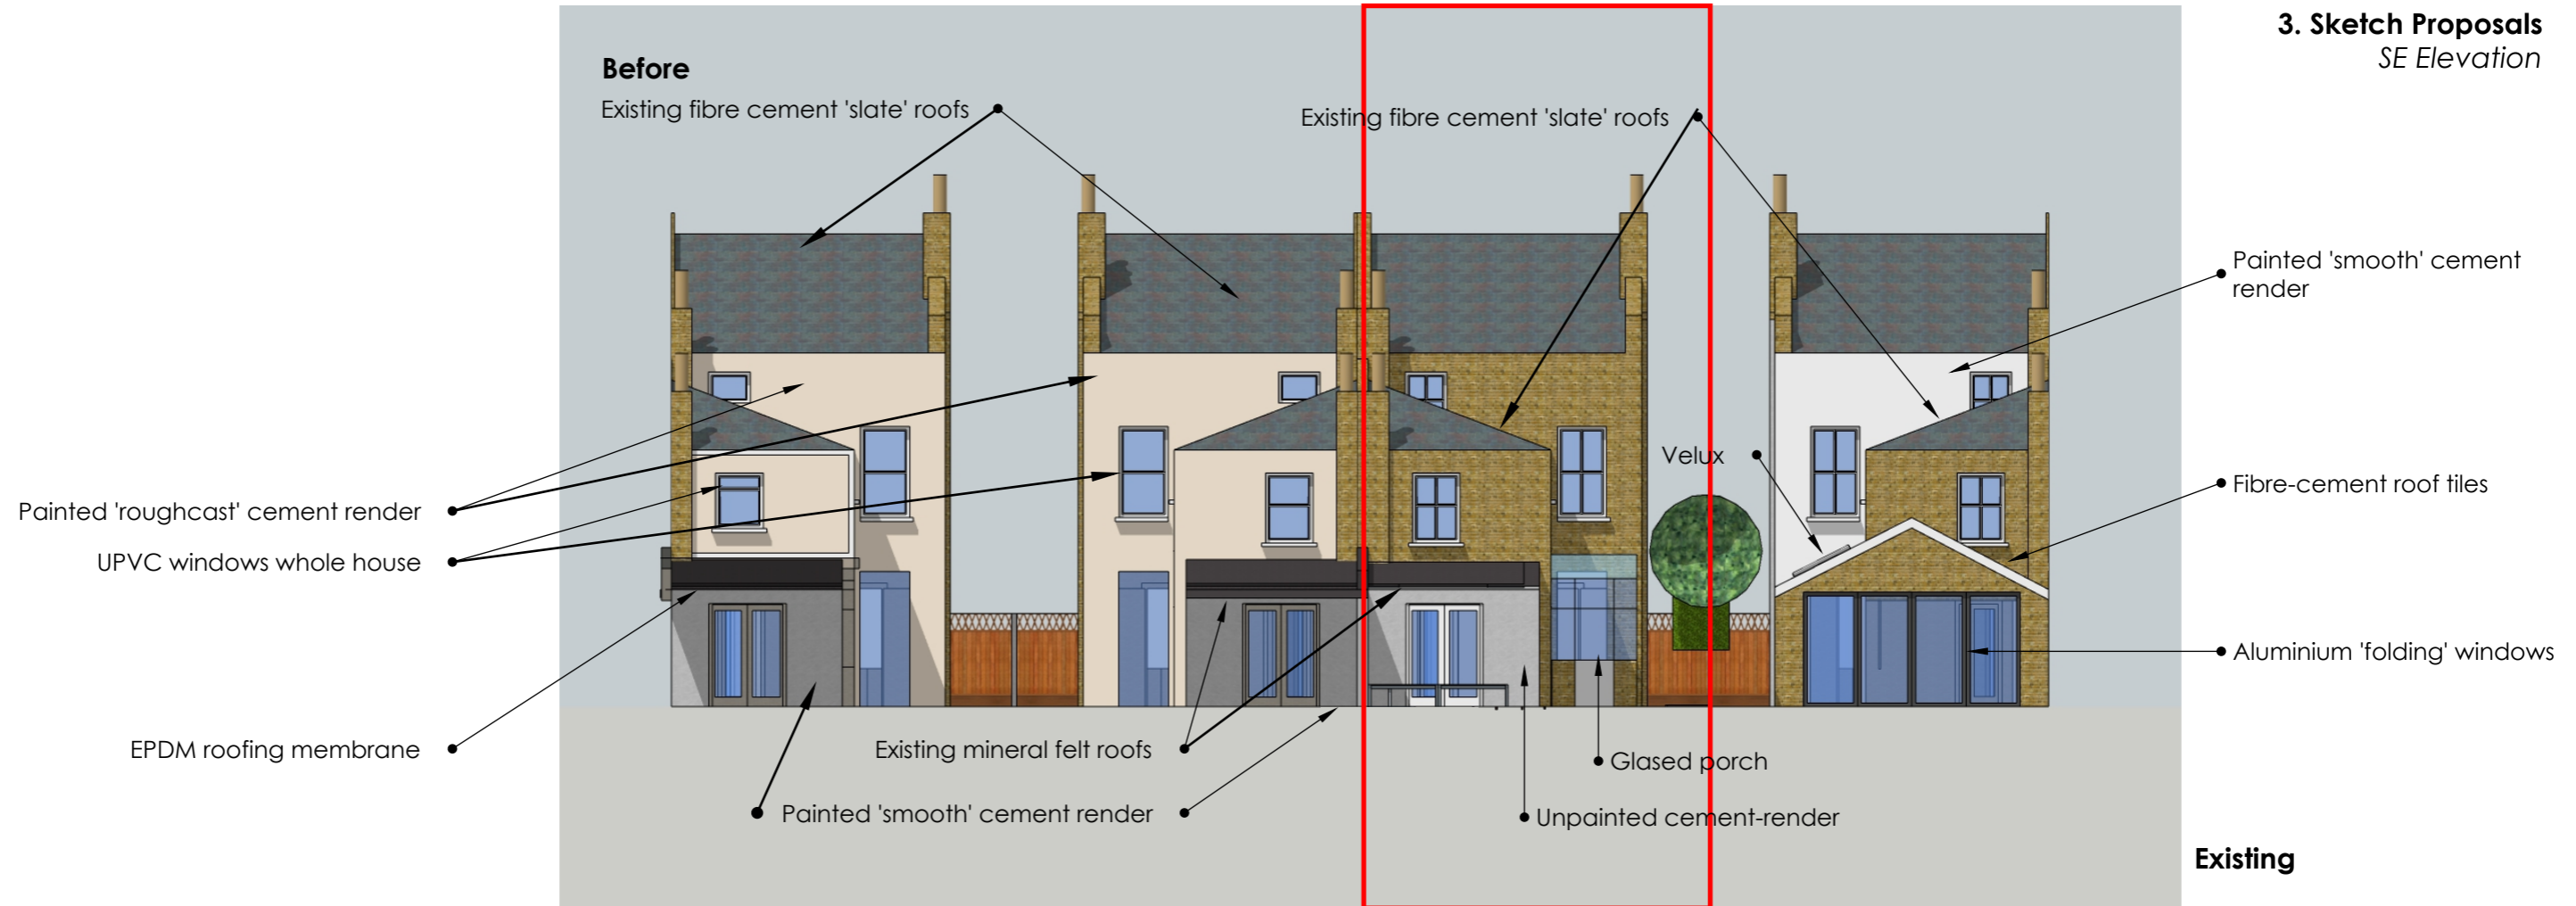

Elevation view of 3D model showing 142 Wood Vale in the context of neighbouring materials.

**Neighbouring Materials**